


REGISTERED LAND SURVEY NO. 50

ANOKA COUNTY, MINNESOTA

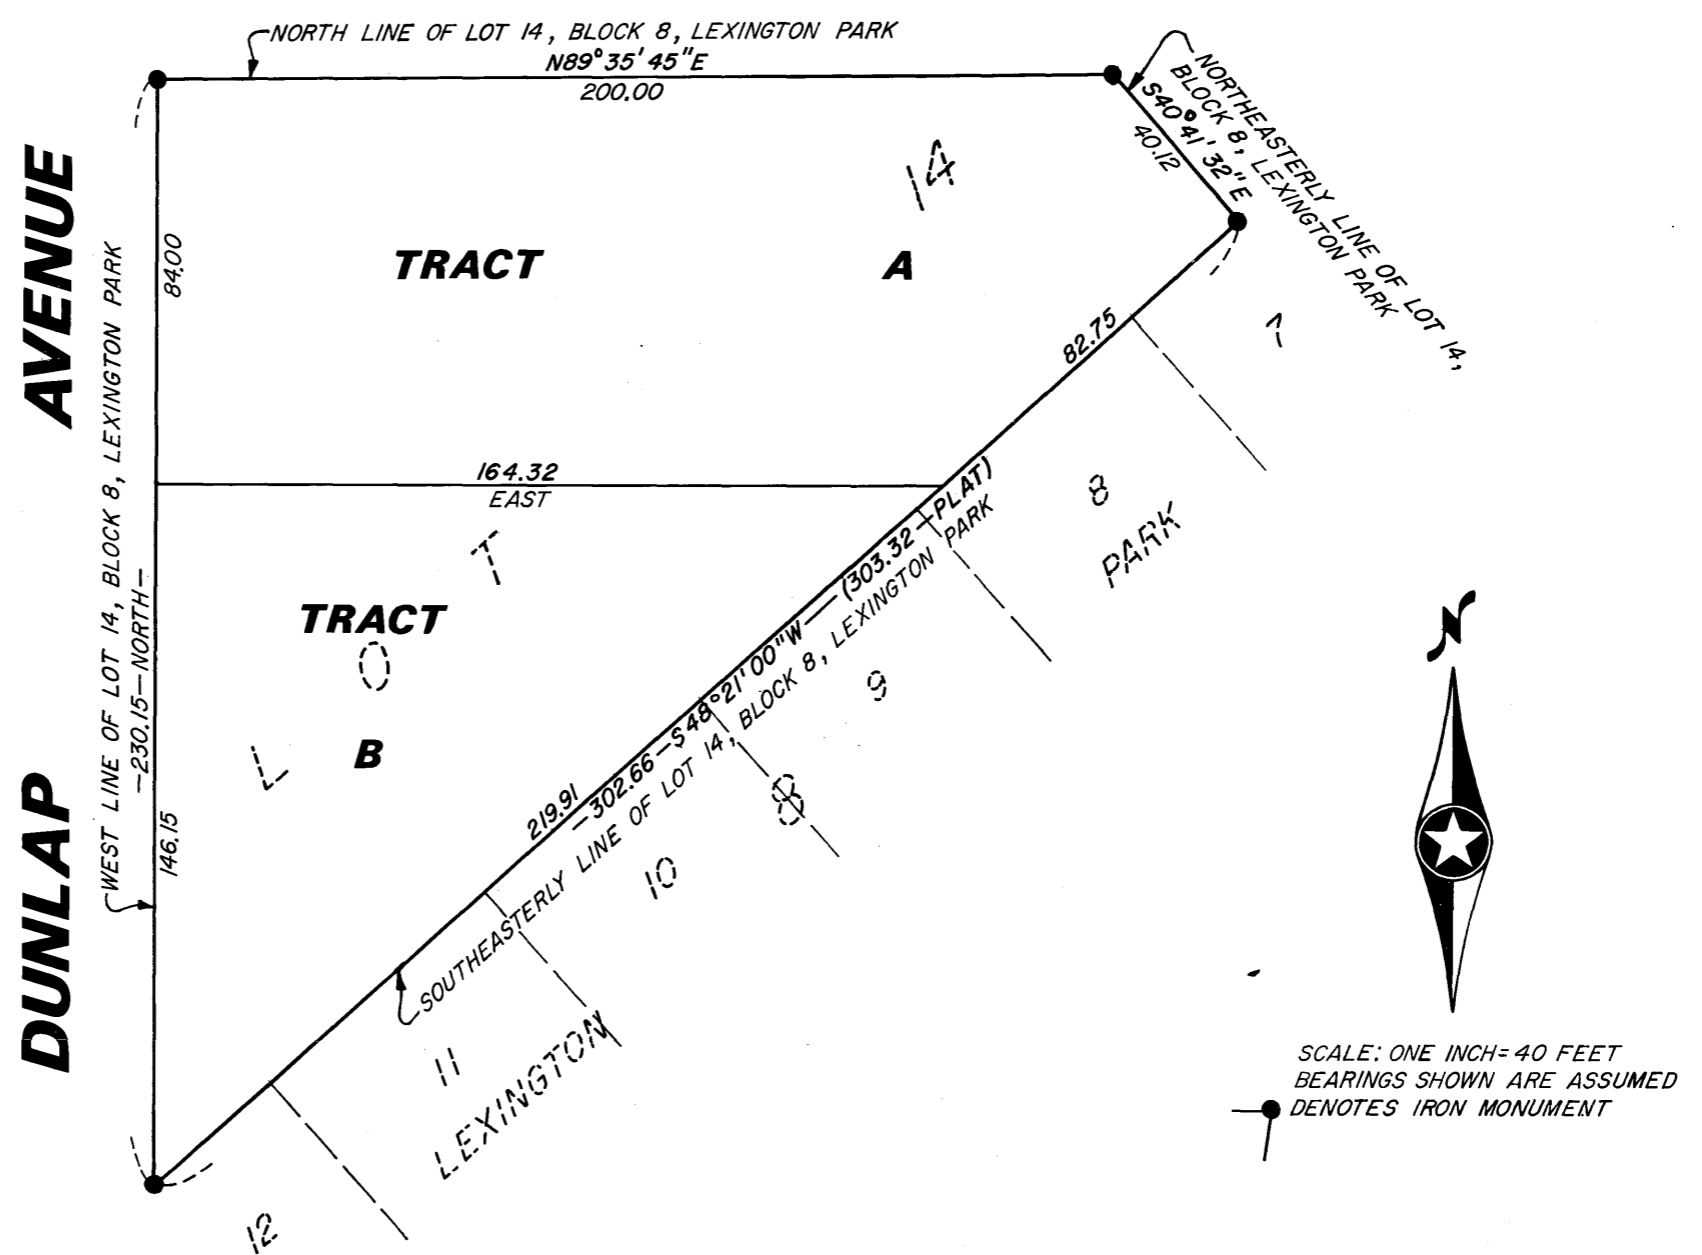

I HEREBY CERTIFY THAT IN ACCORDANCE WITH THE PROVISIONS OF CHAPTER 508, MINNESOTA STATUTES OF 1949, AS AMENDED, I HAVE SURVEYED THE FOLLOWING DESCRIBED TRACT OF LAND IN THE COUNTY OF ANOKA AND STATE OF MINNESOTA TO-WIT: LOT FOURTEEN (14), BLOCK EIGHT (8), LEXINGTON PARK, ANOKA COUNTY, MINNESOTA ACCORDING TO MAP OR PLAT THEREOF ON FILE AND OF RECORD IN THE OFFICE OF THE REGISTRAR OF TITLES IN AND FOR SAID COUNTY AND STATE.

THAT THE SURVEY SHOWN THEREON IS A CORRECT DELINEATION OF SAID SURVEY.

LEXINGTON, MINNESOTA

DATED THIS 8th DAY OF Nov. A.D. 1974.

N. C. Hoium

REGISTERED LAND SURVEYOR - MINNESOTA REGISTRATION NO. 4427

WE HEREBY CERTIFY THAT THE CITY COUNCIL OF THE CITY OF LEXINGTON, ANOKA COUNTY, MINNESOTA DULY ACCEPTED AND APPROVED THIS REGISTERED LAND SURVEY AT A REGULAR MEETING THEREOF HELD THIS 17 DAY OF Oct A.D. 1974.

84565

Office of REGISTRAR OF TITLES
STATE OF MINNESOTA
COUNTY OF ANOKA

I hereby certify that the within instrument was filed in this office on the ___ day of EC 17 1974, 19__ at 3:30 o'clock P.M.

Paul J. Omdahl, Registrar of Titles
By *Ellen Bottecher*, DEPUTY REGISTRAR OF TITLES

BY *Robert E. M... ..* MAYOR

BY *Linda Pitechford* CLERK



"NO DELINQUENT TAXES AND TRANSFER ENTERED"

Nov 10 1974
Charles L. ...
Auditor, Anoka County

BY *William L. ...* Deputy

N.C. HOIUM AND ASSOCIATES, INC.—Engineers—Surveyors