


REGISTERED LAND SURVEY NO. 52

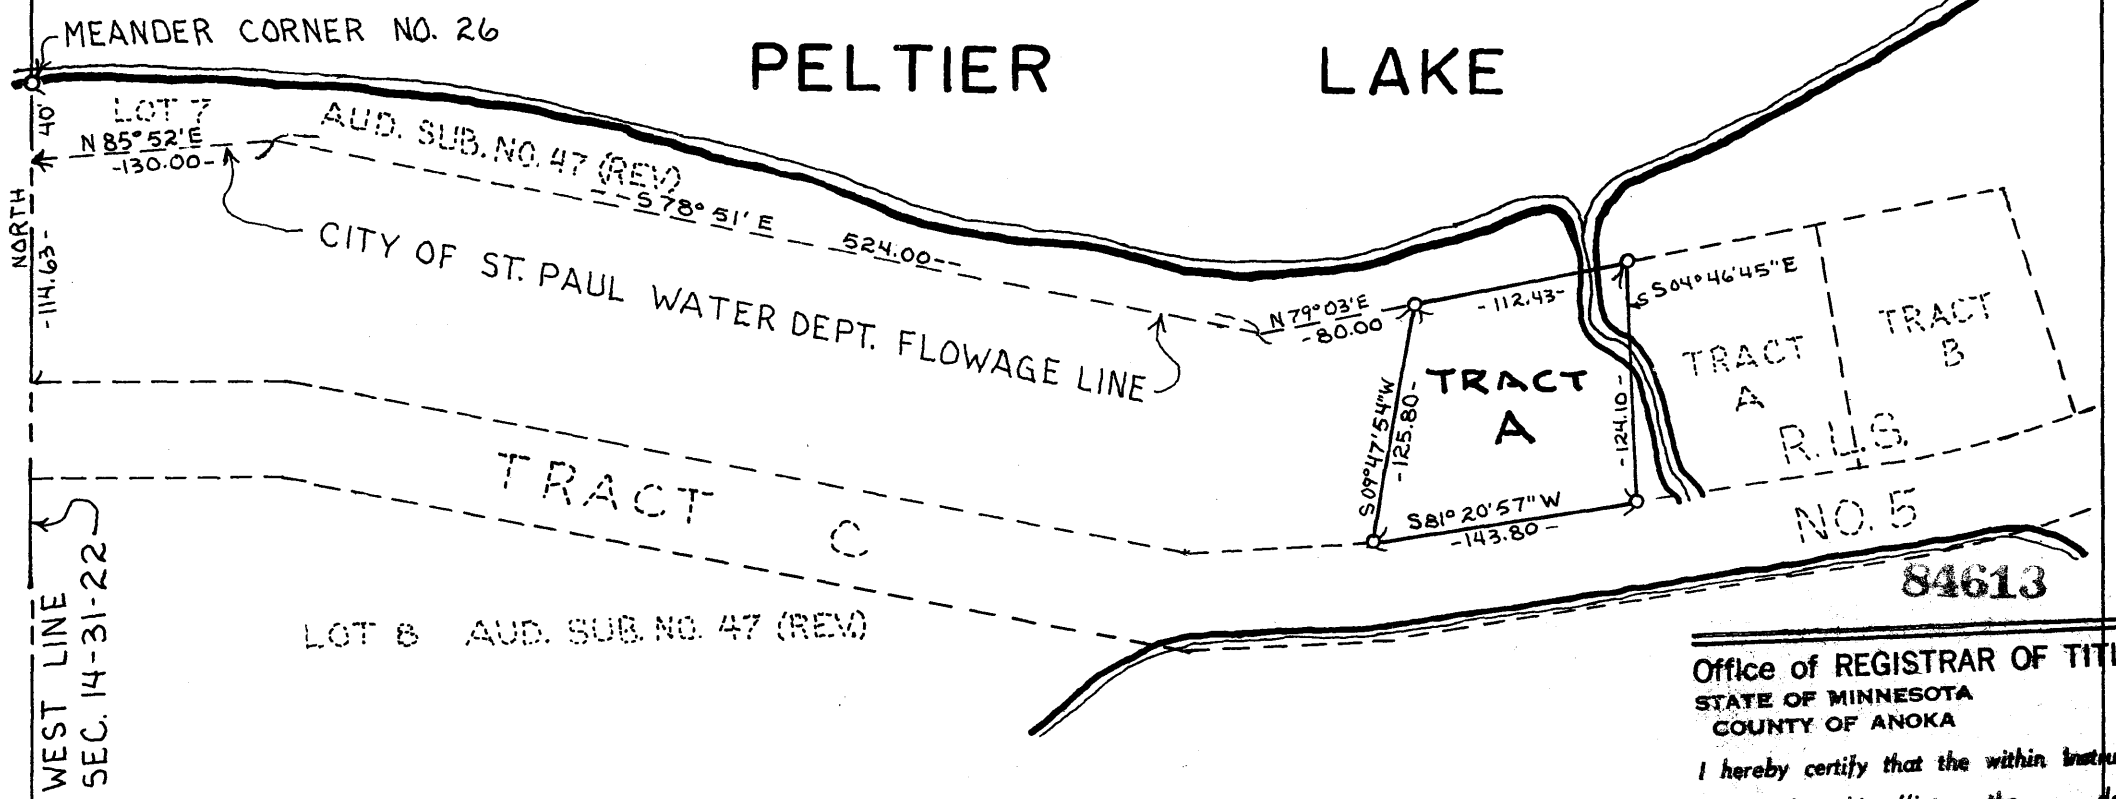

SCALE 1 INCH = 100 FEET



Office of REGISTRAR OF TITLES
 STATE OF MINNESOTA
 COUNTY OF ANOKA

I hereby certify that the within instrument was filed in this office on the 23 day of DECEMBER, A.D. 1974 at 11:05 o'clock A.M.

Red J. Omdahl Registrar of Titles
 By Calvin S. Grotz DEPUTY REGISTRAR OF TITLES

I hereby certify that in accordance with the provisions of Chapter 508, Minnesota Statutes 1949, as amended, I have surveyed the following described property in the County of Anoka, State of Minnesota:

That part of Lot 8, Auditor's Subdivision No. 47 Revised described as follows: Commencing at the northwest corner of said Lot 8; thence along the north line of said Lot 8 on an assumed bearing of North 85 degrees, 52 minutes, 00 seconds East, 130.00 feet; thence continue on north line of Lot 8 on a bearing of South 78 degrees, 51 minutes, 00 seconds East, 524.00 feet; thence continue on north line of Lot 8 on a bearing of North 79 degrees, 03 minutes, 00 seconds East, 80.00 feet to the actual point of beginning of tract to be described; thence continue North 79 degrees, 03 minutes, 00 seconds East, 112.43 feet to the northwest corner of Tract A, Registered Land Survey No. 5; thence South 04 degrees, 46 minutes, 45 seconds East, along the westerly line of said Tract A, 124.10 feet; thence South 81 degrees, 20 minutes, 57 seconds West, along the north line of Tract C, Registered Land Survey No. 5 to a point of intersection with a line which bears South 09 degrees, 47 minutes, 54 seconds West from the point of beginning; thence northeasterly to the point of beginning.

I hereby certify that this plat is a correct delineation of said survey as made by me. Dated this 27th day of SEPTEMBER, A.D. 1974

James L. Kurth
 James L. Kurth, Minnesota Registered Surveyor
 No. 5332

This plat was approved and accepted by the City Council of the City of Centerville, Anoka County, Minnesota held on the 2 day of Oct, A.D. 1974

Dattu Prakash
 Mayor

L. Ann Marcello
 Clerk

Checked and approved this 2nd day of December, A.D. 1974

"NO DELINQUENT TAXES
 AND TRANSFER ENTERED"

Dec. 2 1974
Charles R. Lefebvre
 Auditor, Anoka County

BY Nancy C. Anselm
 Deputy

Roland W. Anderson
 Roland W. Anderson, County Surveyor
 Anoka County, Minnesota