

REGISTERED LAND SURVEY NO. 6
Anoka County, Minnesota

Suburban Engineering, Inc.
Engineers - Surveyors

62375



Office of REGISTRAR OF TITLES
STATE OF MINNESOTA
COUNTY OF ANOKA

I hereby certify that the within instrument
was filed in this office on the 3rd day of
OCT 4 1968 A.D. 1968 at 2:00 P.M.
By Edgar Boettcher Registrar of Titles
DEPUTY REGISTRAR OF TITLES

Scale: 1 inch = 200 feet

Bearings shown are assumed

o Denotes Iron Monument

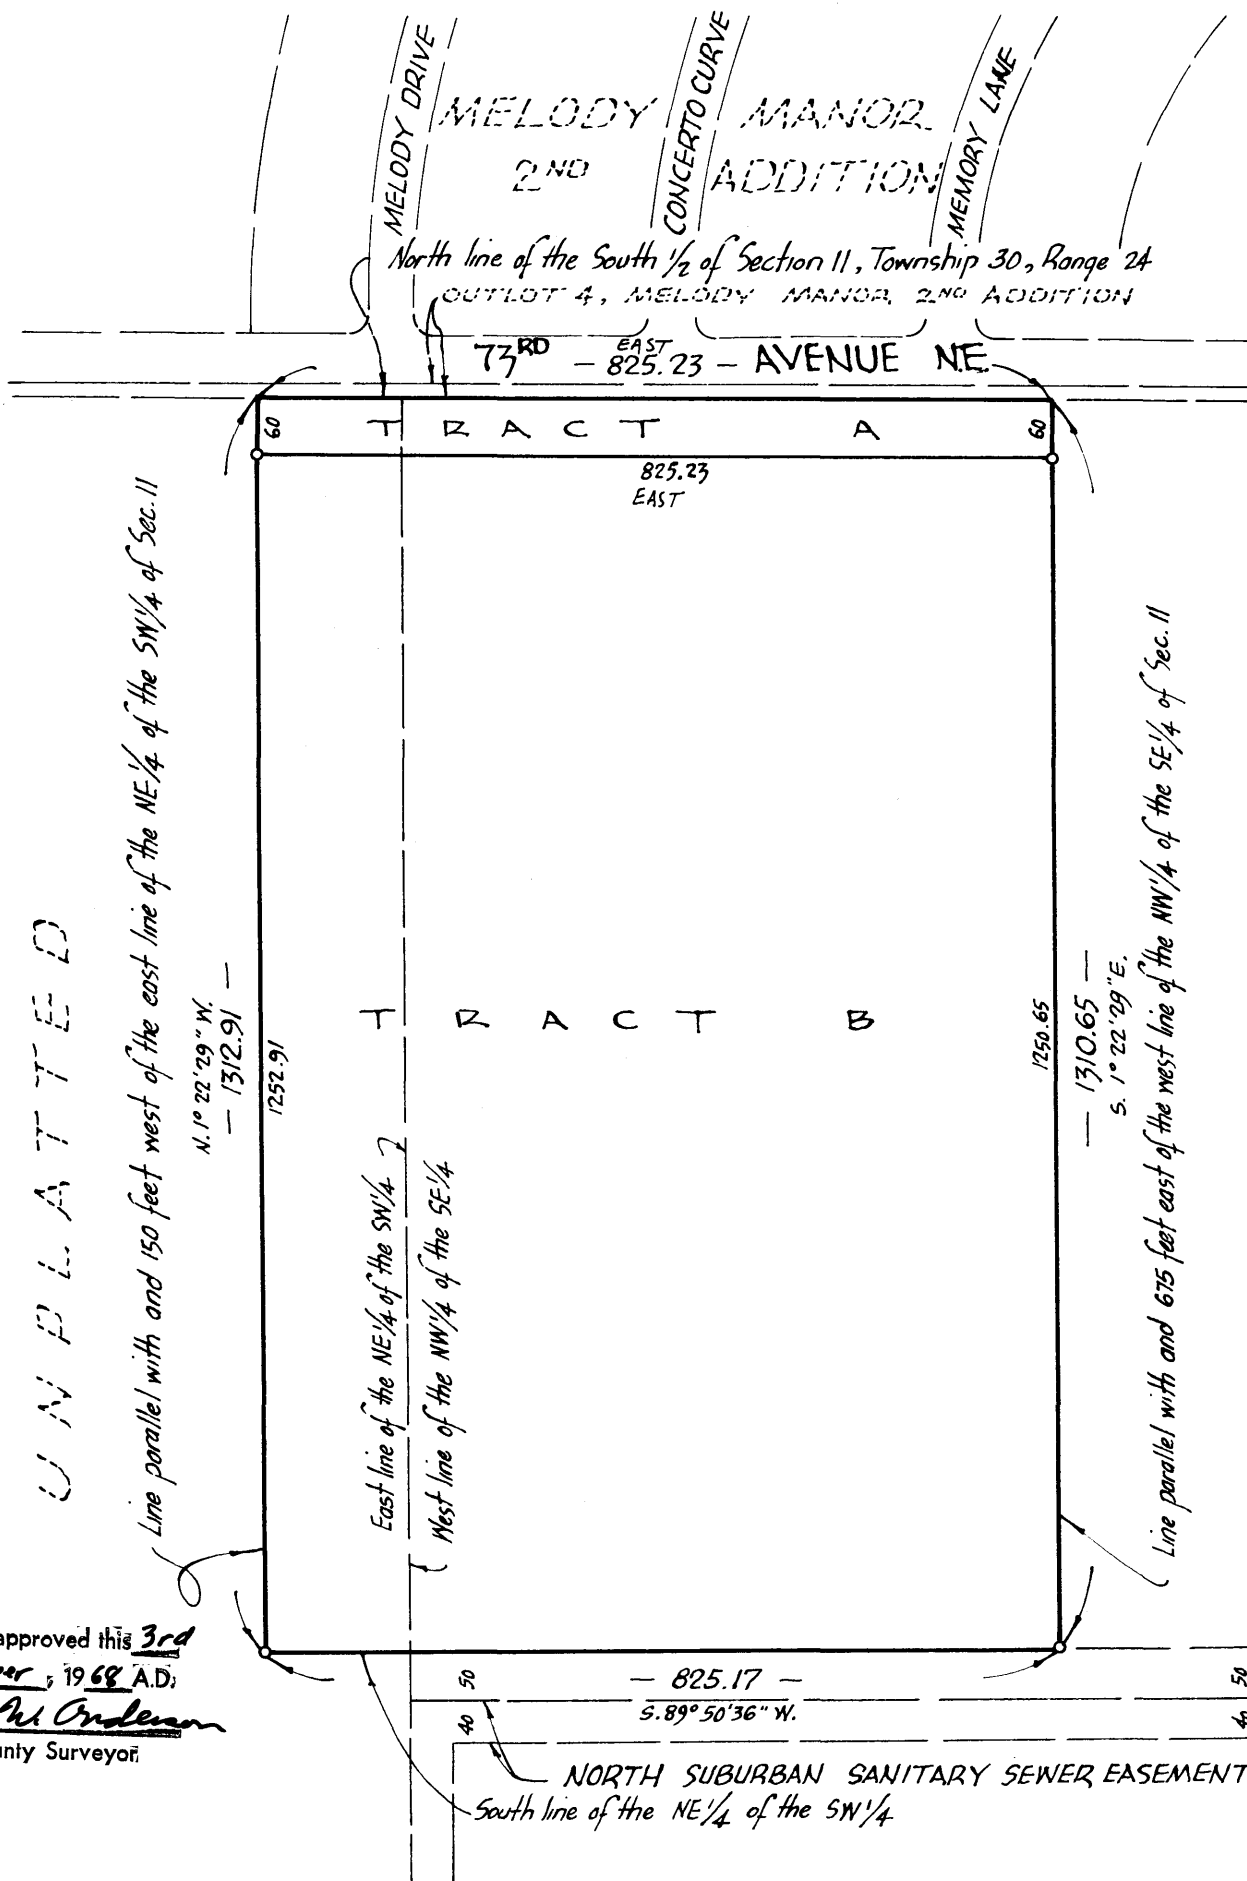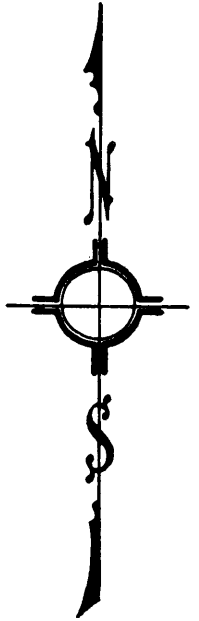

Checked and approved this 3rd
day of October, 1968 A.D.
Roland W. Anderson
Anoka County Surveyor

I hereby certify that in accordance
with the provisions of Chapter 508,
Minnesota Statutes of 1949, as
amended, I have surveyed the
following described tract of land
in the County of Anoka, and State
of Minnesota, to wit:

The west six hundred seventy-five
(675) feet of the Northwest Quarter
(NW $\frac{1}{4}$) of the Southeast Quarter
(SE $\frac{1}{4}$) of Section eleven (11),
Township thirty (30) North, Range
twenty-four (24) West, and the
east one hundred fifty (150) feet
of the Northeast Quarter (NE $\frac{1}{4}$)

of the Southwest Quarter (SW $\frac{1}{4}$) of Section eleven (11), Township thirty (30) North, Range twenty-four (24) West.

This survey is a correct delineation of said survey. Dated this 10th day of June A.D. 1968.

This Registered Land Survey was approved and accepted by the City
Council of the City of Fridley, Minnesota at a regular meeting thereof
held this 17th day of JUNE A.D. 1968.

E. A. Rathbun
Surveyor - Minnesota Registration No. 3795

By Jack C. Kerkham Mayor

By Marvin Brunson Clerk

The annexed Registered Land Survey was approved by the
Planning and Zoning Commission of the City of Fridley
at a regular meeting thereof held this 13th day of
June A.D. 1968.

By Oliver Peterson acting
Its Chairman
By Harold R. Larson
Its Clerk

TAXES PAID

This 3rd day of Oct, 1968
Kenneth W. Campbell
Auditor, Anoka County, Minn.

I HEREBY CERTIFY THAT THE TAXES
PAID IN THE YEAR 1968 ON THE
DESCRIBED WITHIN ARE PAID
Robert A. Peterson
Anoka County Treasurer