

REGISTERED LAND SURVEY NO. 77

ANOKA COUNTY, MINNESOTA

I hereby certify that in accordance with the provisions of Chapter 508, Minnesota Statutes of 1949, as amended, I have surveyed the following described tract of land in the County of Anoka and State of Minnesota to wit:

The South 662.77 feet of Outlot F, DONNAY'S OAK PARK 15TH, according to the plat thereof on file and of record in the Office of the Register of Titles in and for the County of Anoka and State of Minnesota.

That part of said Outlot F lying northerly of the South 1073.27 feet thereof and easterly of a line described as follows:

Beginning at a point on the north line of said South 1073.27 feet, distant 257.00 feet easterly of the intersection of said South 1073.27 foot line and the west line of said Outlot F; thence N3°47'51"W to its intersection with the north line of said outlet and there terminating. The north line of said South 1073.27 feet has an assumed bearing of S89°12'43"W.

This is a correct delineation of the survey dated this 2nd day of Oct. A.D. 1980.


Surveyor-Minnesota Registration #10945

Checked and approved this 3rd day of Oct. A.D. 1980.

Roland W. Anderson Anoka County Surveyor by deputy Mellyn Anderson

This Registered Land Survey has been approved and accepted by the City Council of Blaine at a regular meeting thereof held this 2nd day of October, 1980. CITY COUNCIL OF BLAINE, MINNESOTA

By Francisco Fogarty Mayor By Richard P. Johnson Acting Manager

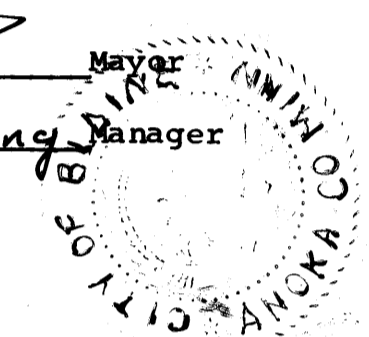

RECEIVED

OCT 3 1980

Charles R. Lybore Anoka County

Deputy

113122

OFFICE OF REGISTRAR OF TITLES STATE OF MINNESOTA COUNTY OF ANOKA

I hereby certify that the within instrument was recorded in the office on the 3rd day of


OCT 3 1980 at 3:25 o'clock P.M. The Registrar of Titles

By Jason Venca REGISTRAR OF TITLES

ACR08 9 7 3 6 OCT 3 80 2050 AM

REGISTERED LAND SURVEY NO. 77

ANOKA COUNTY, MINNESOTA

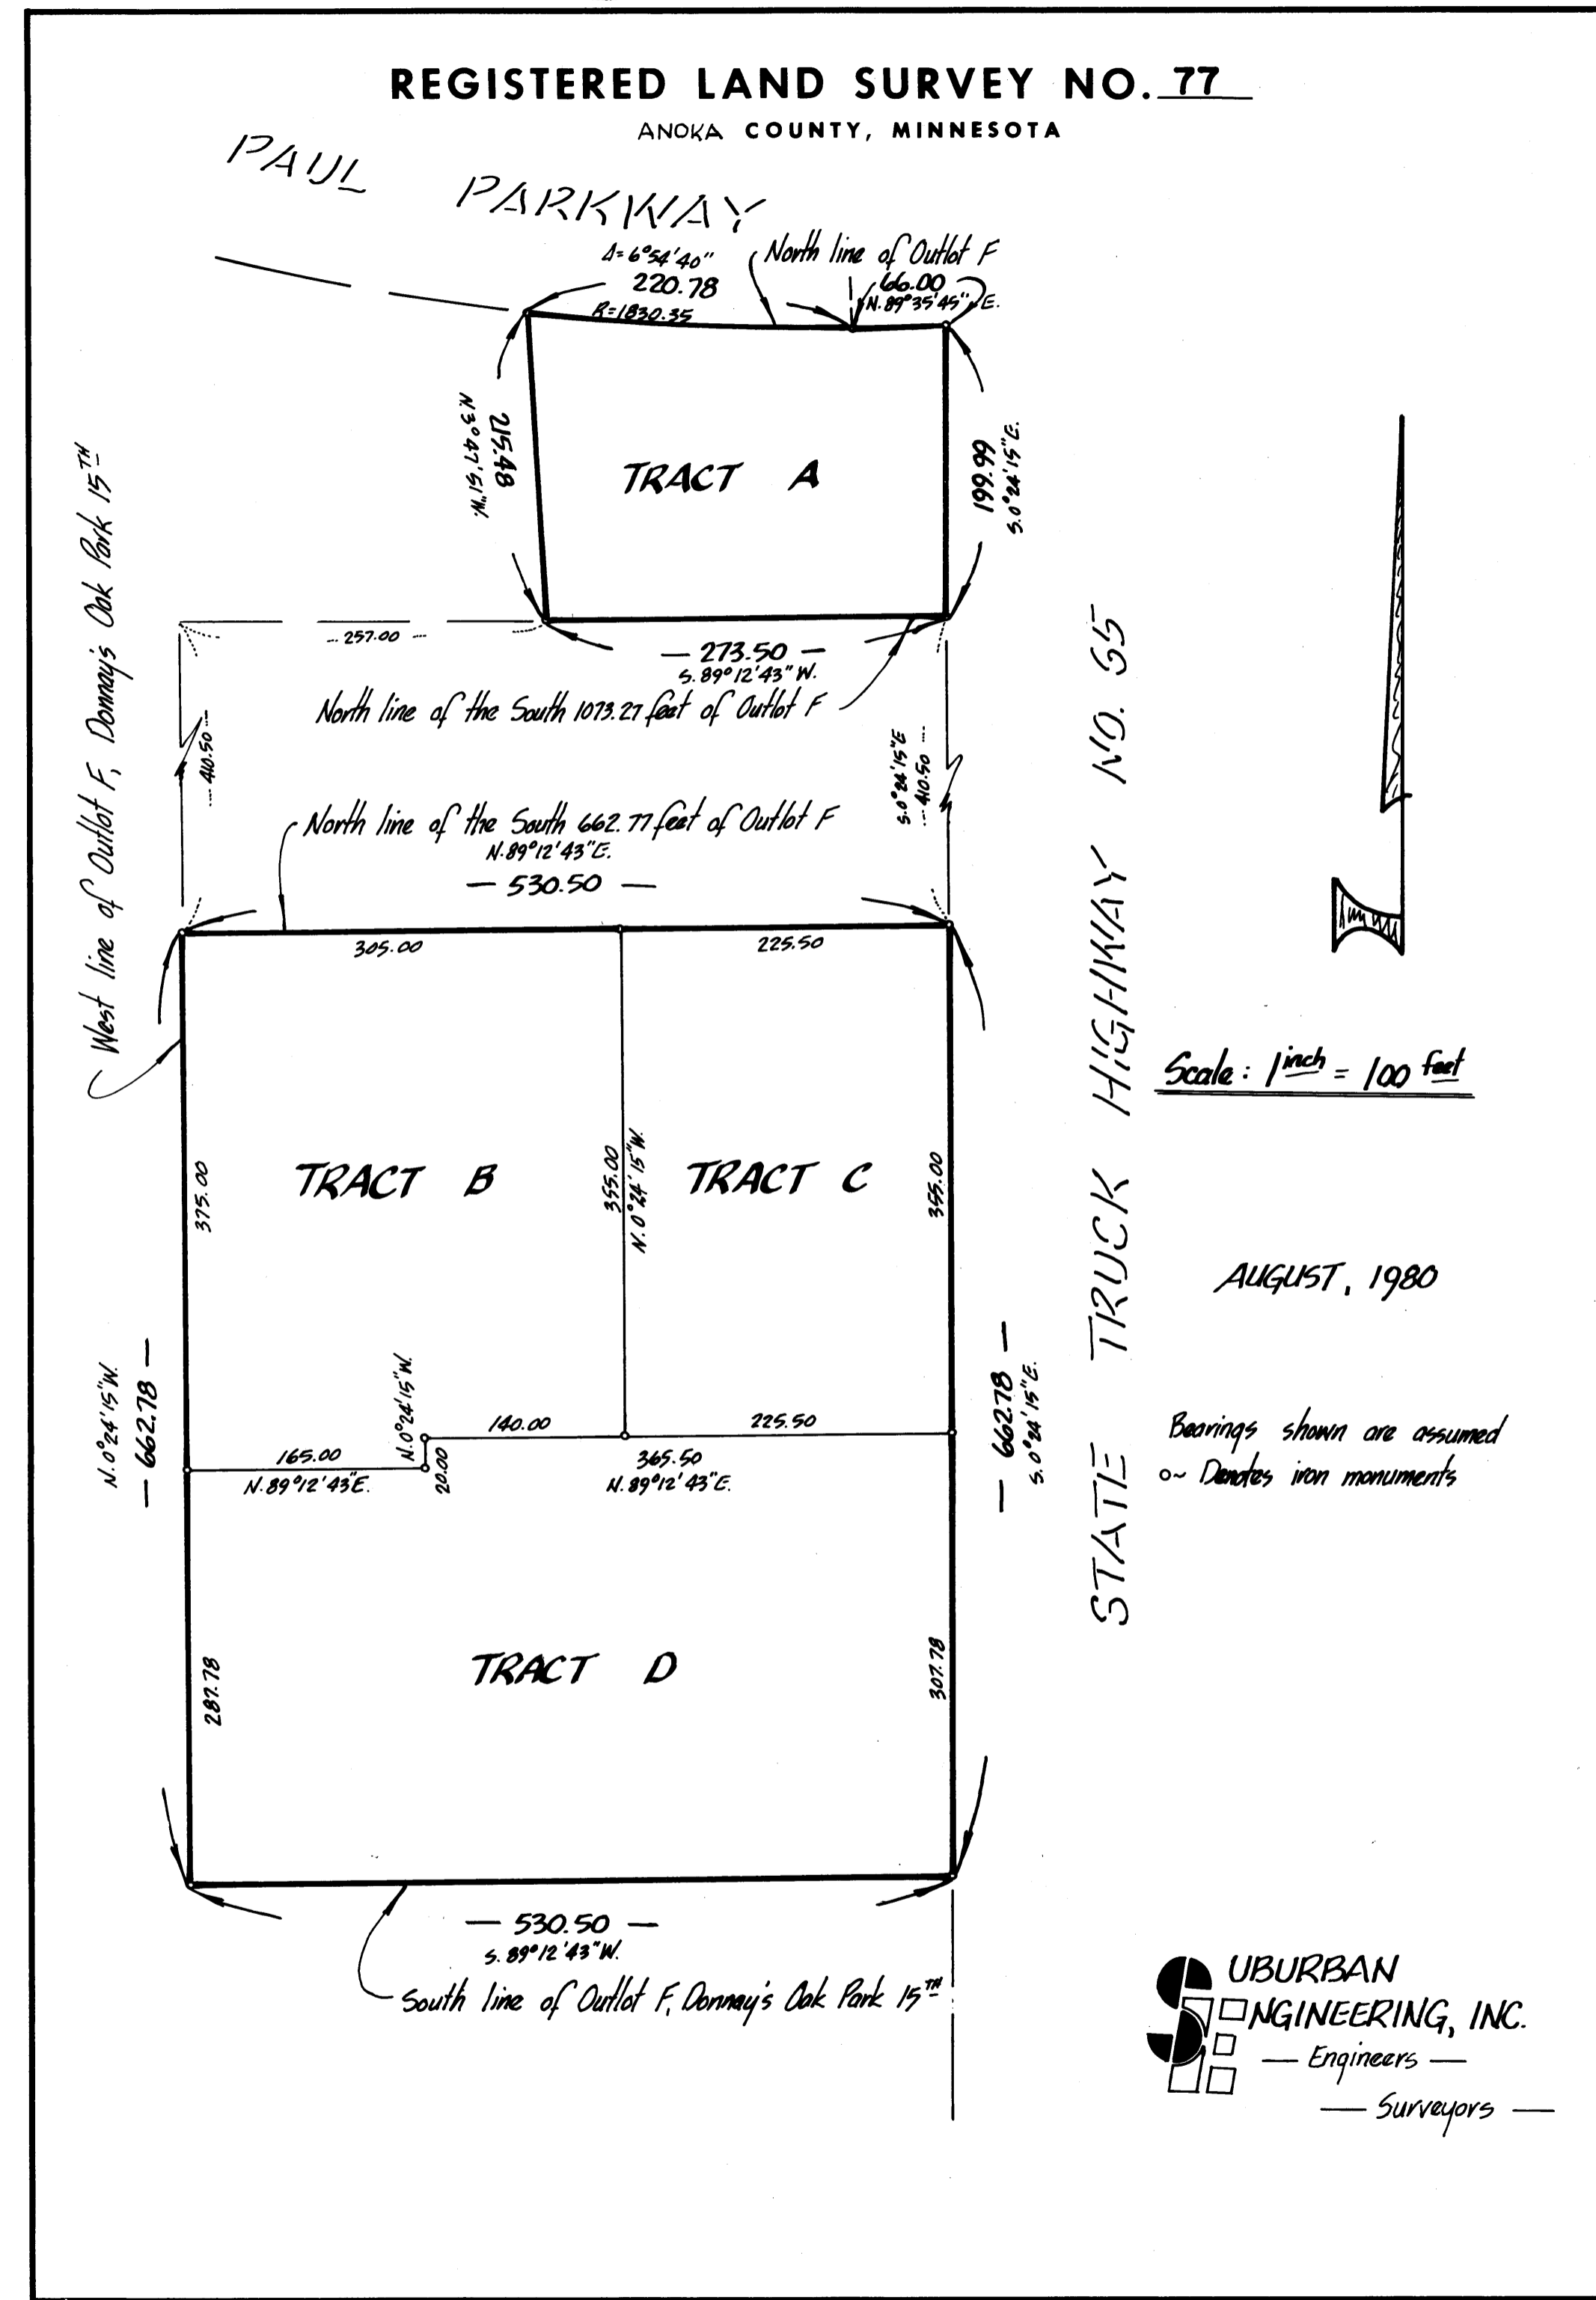

Scale: 1 inch = 100 feet

AUGUST, 1980

Bearings shown are assumed ~ Dashed iron monuments

