

REGISTERED LAND SURVEY NO. 79

ANOKA COUNTY, MINNESOTA

I hereby certify that in accordance with the provisions of Chapter 508, Minnesota Statutes of 1949, as amended, I have surveyed the following described tract of land in the County of Anoka and State of Minnesota to wit:

That part of Outlot A, DONNAYS OAK PARK 15TH, according to the plat thereof on file and of record in the Office of the Registrar of Titles in and for the County of Anoka and State of Minnesota, described as follows:

Beginning at the Northwest corner of Blaine Square, thence on an assumed bearing of S 88°41'00" W, along the north line of said Outlot A, a distance of 283.35 feet; thence S 1°19'00"E, a distance of 150.00 feet; thence S 38°14'27" E, a distance of 102.99 feet; thence S 49°42'13" W, a distance of 245.00 feet; thence S 40°17'47" E, a distance of 515.62 feet; thence S 0°24'13" E, a distance of 377.99 feet; thence N 89°35'45" E, a distance of 402.04 feet to the west line of said Blaine Square; thence northerly, along the west line of said Blaine Square, to the point of beginning.

This is a correct delineation of the survey dated this 22nd day of Dec. A.D. 1980.


Surveyor Minnesota Registration #10945

Checked and approved this 7th day of January, A.D. 1981.

Anoka County Surveyor

This Registered Land Survey has been approved and accepted by the City Council of Blaine at a regular meeting thereof held this 20th day of NOVEMBER, 1980. CITY COUNCIL OF BLAINE, MINNESOTA

By Francis Fogarty Mayor and Leslie M. Johnson Manager

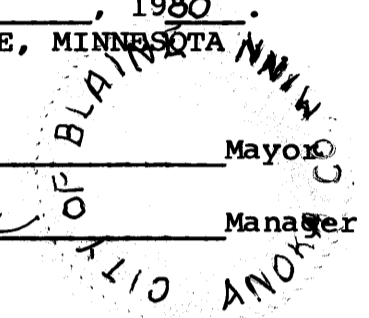

"NO DELINQUENT TAXES AND TRANSFER ENTERED"

Jan. 12th 1981 Charles R. Rollins Auditor, Anoka County BY F.R. Kaminski Deputy

114812


Office of REGISTRAR OF TITLES STATE OF MINNESOTA COUNTY OF ANOKA

I hereby certify that the within instrument was filed in this office on the 14th day of JAN 14 1981 A.D. 19... at 3:15 o'clock P.M. by Susan Bettelheim DEPUTY REGISTRAR OF TITLES

UBURBAN ENGINEERING INC. 6875 Highway No 65 N.E. Minneapolis, Minnesota 55432 571-6066

REGISTERED LAND SURVEY NO. 79

ANOKA COUNTY, MINNESOTA

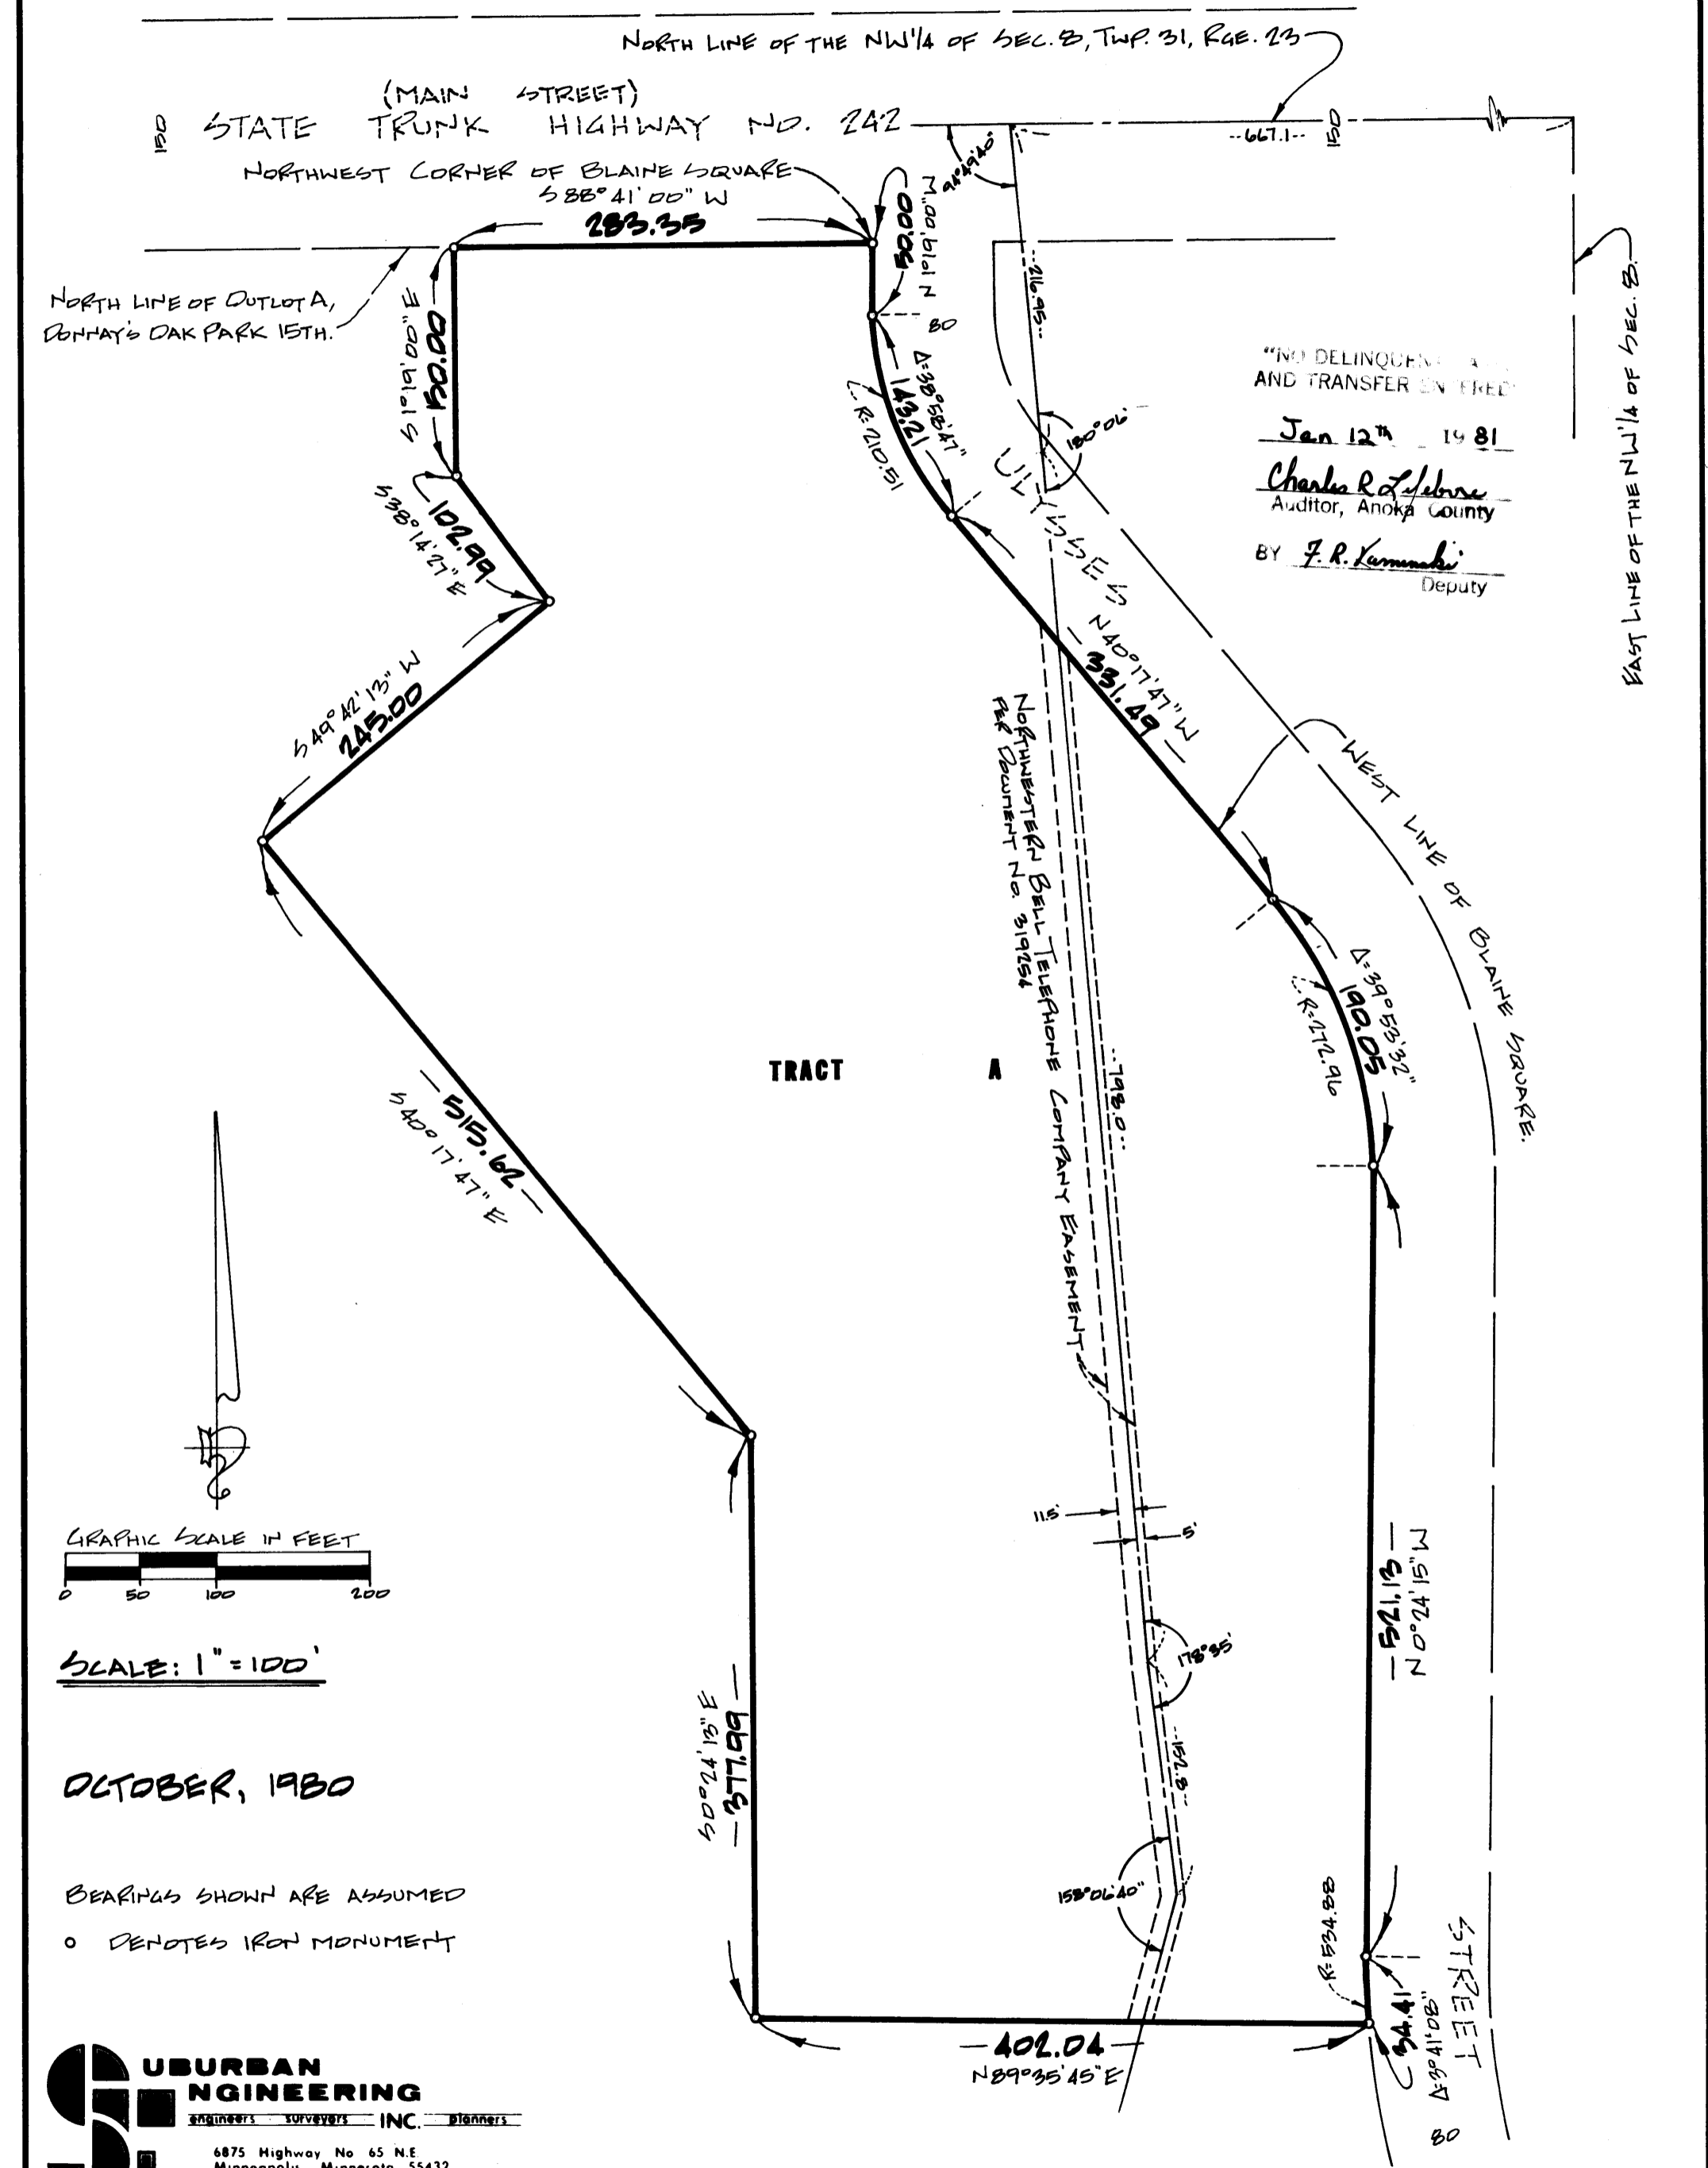

UBURBAN ENGINEERING INC. 6875 Highway No 65 N.E. Minneapolis, Minnesota 55432 571-6066