

# ROBINWOOD PLAT 5

KNOW ALL MEN BY THESE PRESENTS: That Dayton-Hudson Corporation, a Minnesota corporation, owner and proprietor of the following described property situated in the State of Minnesota and the County of Anoka, to wit:

Lot 3, Block 1, ROBINWOOD PLAT 4, according to the recorded plat thereof.

Has caused the same to be surveyed and platted as ROBINWOOD PLAT 5 and does hereby donate and dedicate to the public for public use forever the easements for drainage and utility purposes as shown on the plat.

In witness whereof said Dayton-Hudson Corporation, a Minnesota corporation, has caused these presents to be signed by its proper officers and its corporate seal to be hereunto affixed this 30th day of June, 1981.

SIGNED:

DAYTON-HUDSON CORPORATION

By Floyd Hall its Chairman & Chief Executive Officer  
TARGET STORES DIVISION

ATTESTED By William P. Hise its ASSISTANT SECRETARY

DAYTON-HUDSON CO.  
CORPORATE SEAL  
MINNESOTA

STATE OF MINNESOTA  
COUNTY OF HENNEPIN

The foregoing instrument was acknowledged before me this 30th day of JUNE, 1981, by FLOYD HALL, Chairman & Chief Executive Officer, TARGET STORES DIVISION, and William P. Hise, ASSISTANT SECRETARY, of Dayton-Hudson Corporation, a Minnesota corporation, on behalf of the corporation.



Barbara E. Osborn  
Notary Public, Hennepin County, Minnesota  
My Commission Expires May 16, 1985

I hereby certify that I have surveyed and platted the property described on this plat as ROBINWOOD PLAT 5; that this plat is a correct representation of said survey; that all distances are correctly shown on the plat in feet and hundredths of a foot; that all monuments have been correctly placed in the ground as shown on the plat; that the outside boundary lines are correctly designated on the plat; and that there are no wet lands or public highways to be designated on said plat.

CARLISLE MADSON  
REGISTERED  
LAND  
SURVEYOR  
STATE OF MINNESOTA

Carlisle Madson  
Carlisle Madson  
Land Surveyor, Minn. Lic. No. 4374

STATE OF MINNESOTA  
COUNTY OF HENNEPIN

The foregoing instrument was acknowledged before me this 2ND day of JUNE, 1981, by Carlisle Madson, Land Surveyor.

Theodore D. Kemna  
Theodore D. Kemna  
Notary Public, Hennepin County, Minnesota  
My Commission Expires January 27, 1986

THEODORE D. KEMNA  
NOTARY PUBLIC  
STATE OF MINNESOTA

CITY OF COON RAPIDS, MINNESOTA, PLANNING AND ZONING COMMISSION

The plat of ROBINWOOD PLAT 5 was approved by the Planning and Zoning Commission of the City of Coon Rapids, Minnesota, at a regular meeting thereof held this 21st day of May, 1981.

PLANNING AND ZONING COMMISSION OF THE CITY OF COON RAPIDS, MINNESOTA  
By Dorina M. Naue Chairman By David A. Zopf Secretary

CITY OF COON RAPIDS, MINNESOTA, CITY COUNCIL

The plat of ROBINWOOD PLAT 5 was approved and accepted by the City Council of the City of Coon Rapids, Minnesota, at a regular meeting thereof held this 9th day of June, 1981.

CITY COUNCIL OF THE CITY OF COON RAPIDS, MINNESOTA  
By David L. McCauley Mayor By Betty Bell, one Clerk

COON RAPIDS, MINN. COUNTY  
CITY OF  
ANOKA COUNTY

ANOCA COUNTY SURVEYOR

The plat of ROBINWOOD PLAT 5 was checked and approved this 9th day of July, 1981.

By Roland W. Anderson  
Roland W. Anderson

07603

"NO DELINQUENT TAXES  
AND TRANSFER ENTERED"

July 9th 1981  
Charles R. Stohrer  
Auditor, Anoka County  
BY [Signature] Deputy

OFFICE OF COUNTY RECORDER  
STATE OF MINNESOTA, COUNTY OF ANOKA  
I hereby certify that the within instru-  
ment was filed in this office for recor-  
d on the JUL 28 1981 A.D., 1981  
9:30 o'clock A.M., and was duly recorded  
in book 22 of Plans page 22  
[Signature]  
County Recorder  
By [Signature] Deputy

SCHOELL & MADSON, INC.

ENGINEERS & SURVEYORS



ACRD 63278 JUL 28 81

15.00-

CITY OF COON RAPIDS  
ANOCA COUNTY, MINNESOTA

11089

# ROBINWOOD PLAT 5

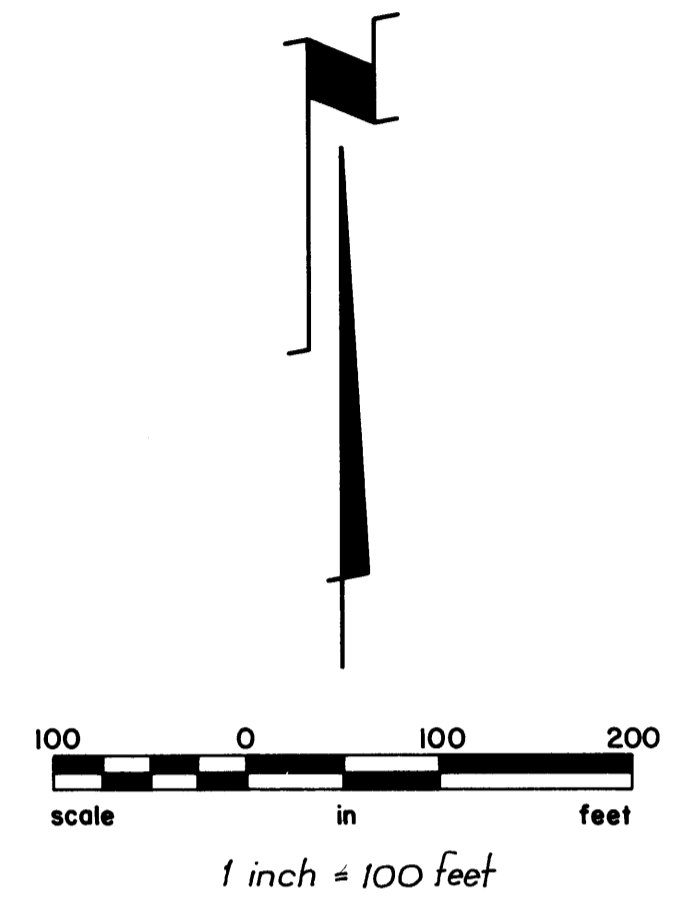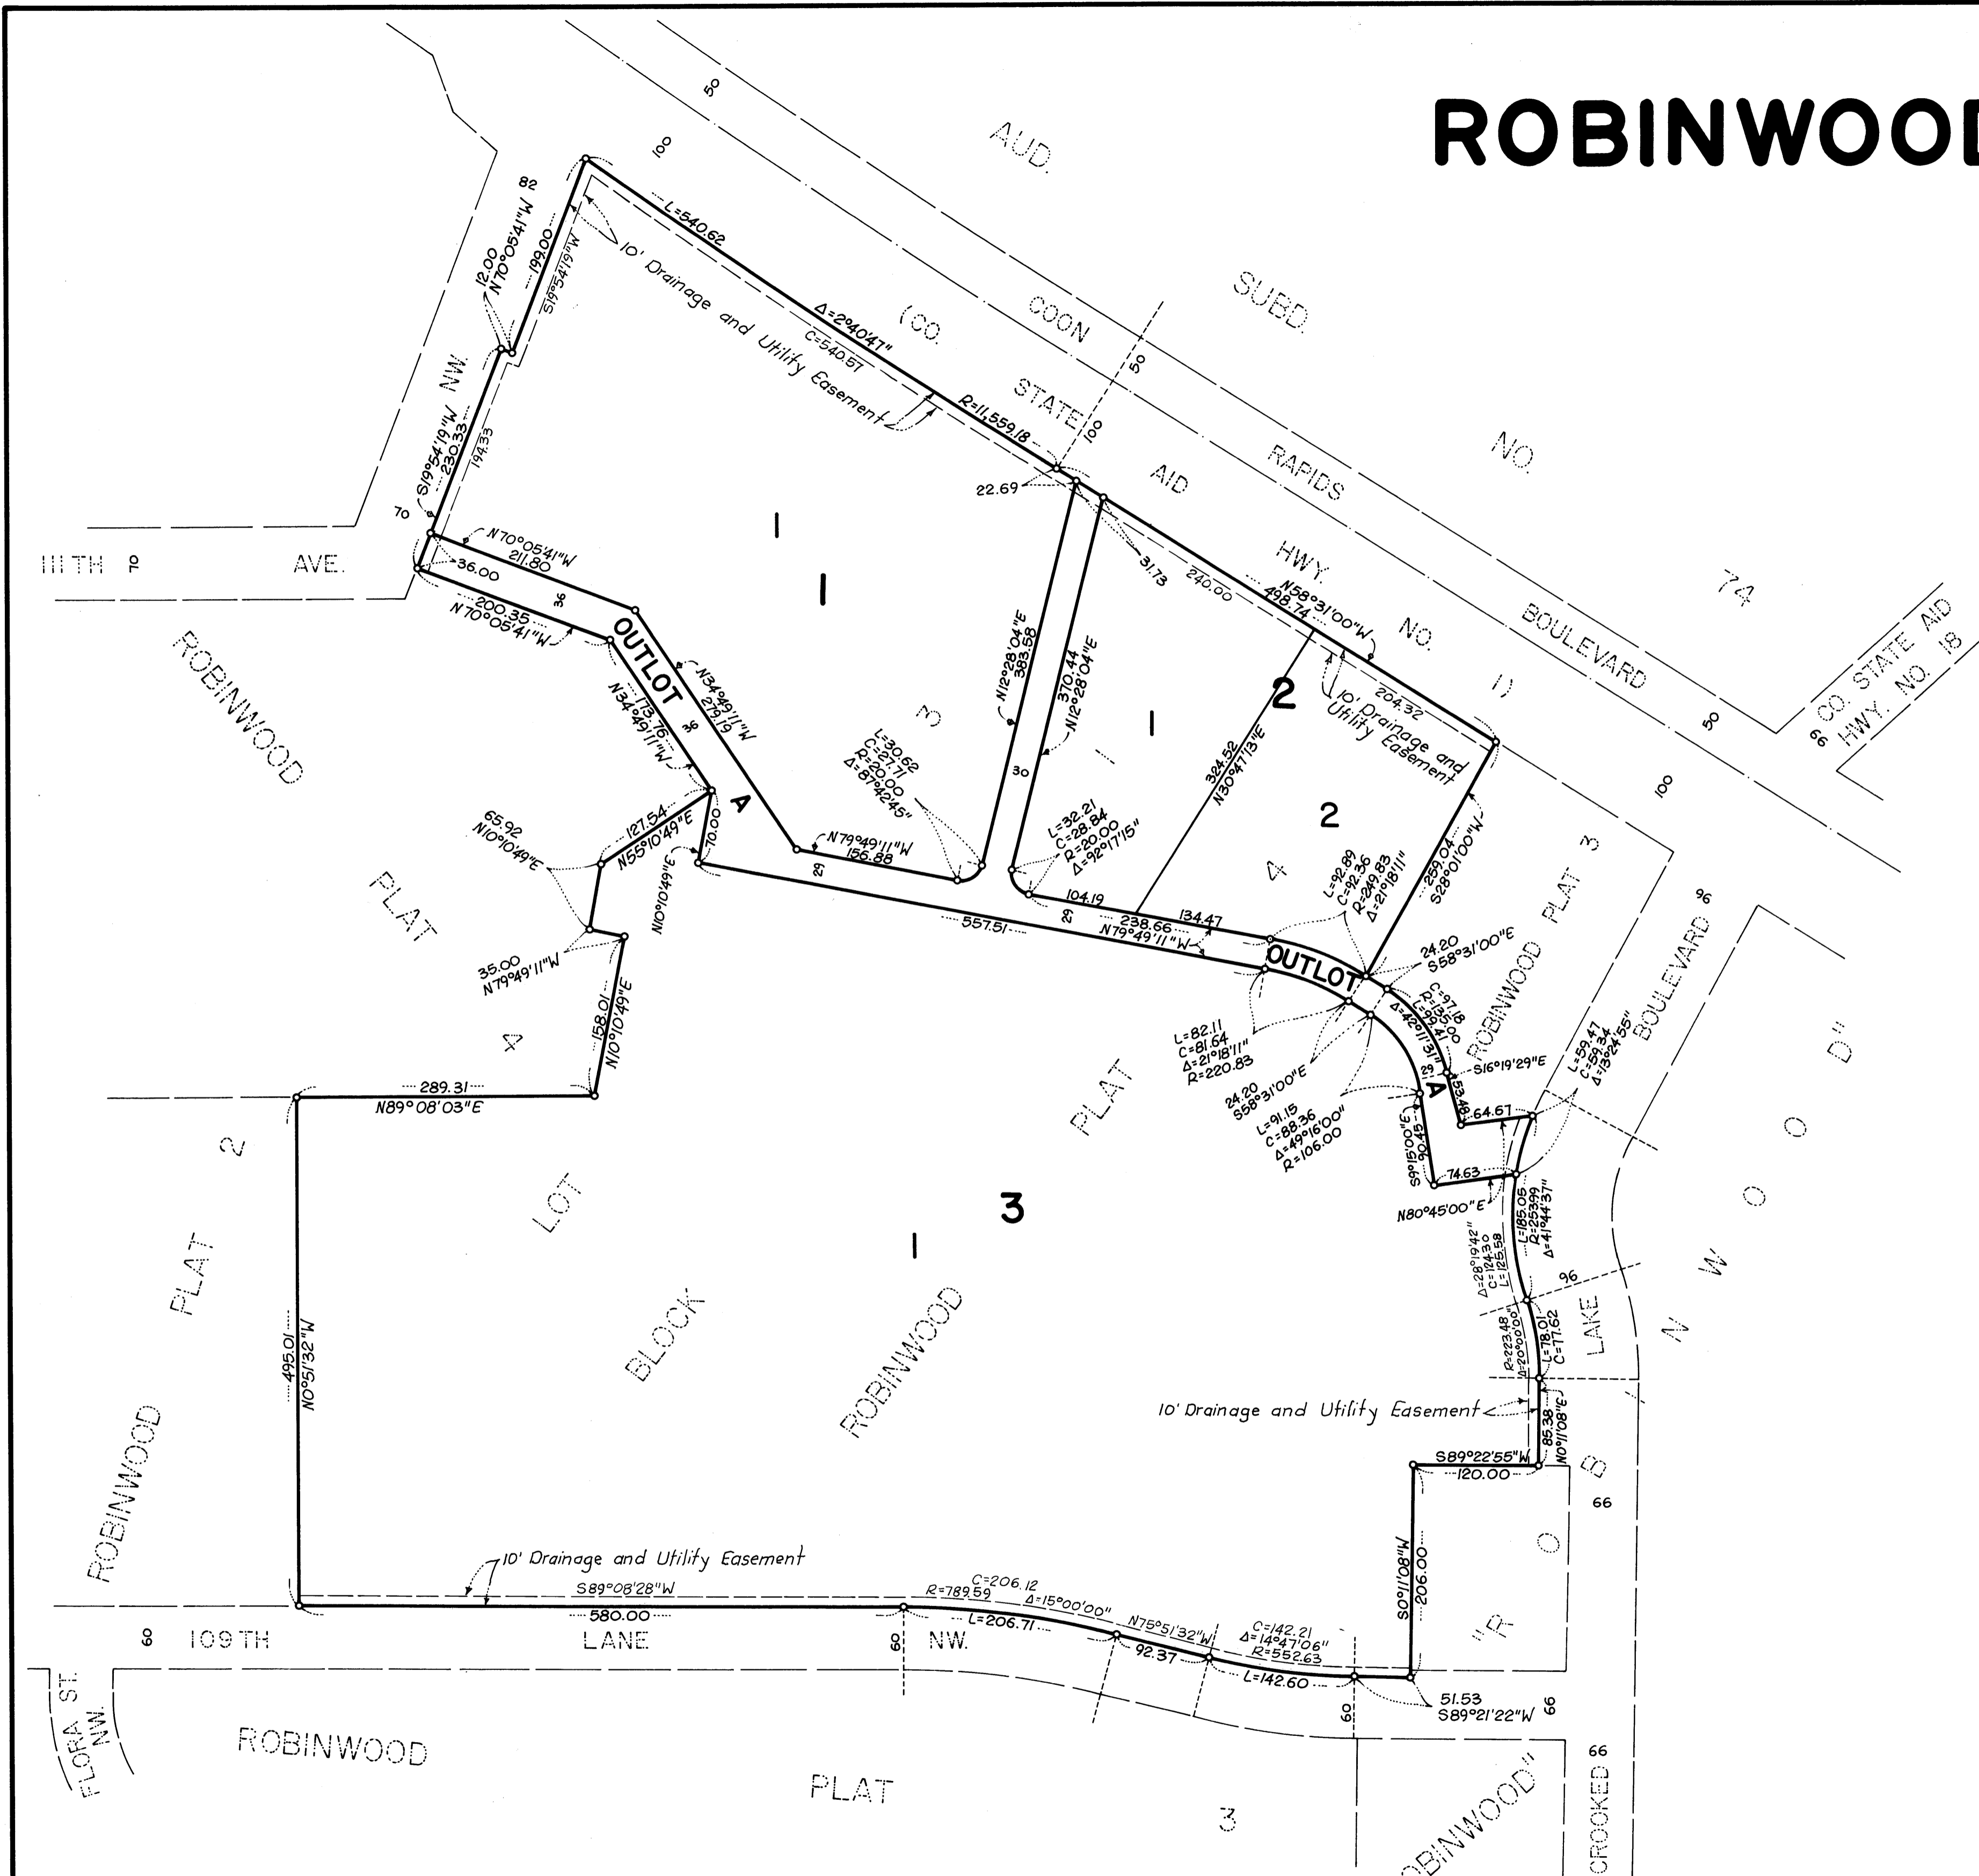

o Denotes iron monument  
The west line of Lot 1, Block 3 is assumed to bear  $N0^{\circ}51'32''W$

"NO DELINQUENT TAXES AND TRANSFER ENTERED"  
July 9 1981  
Charles R. Johnson  
Auditor, Anoka County  
BY *[Signature]*  
Deputy

**SCHOELL & MADSON, INC.**  
ENGINEERS & SURVEYORS

**CITY OF COON RAPIDS**  
**ANOKA COUNTY, MINNESOTA**

11089