


ROGERS' ADDITION TO FRIDLEY PARK.

Egan & Ross
Civil Engineers
255 Henn. Ave.
MINNEAPOLIS.

Scale. 60 feet to an inch.

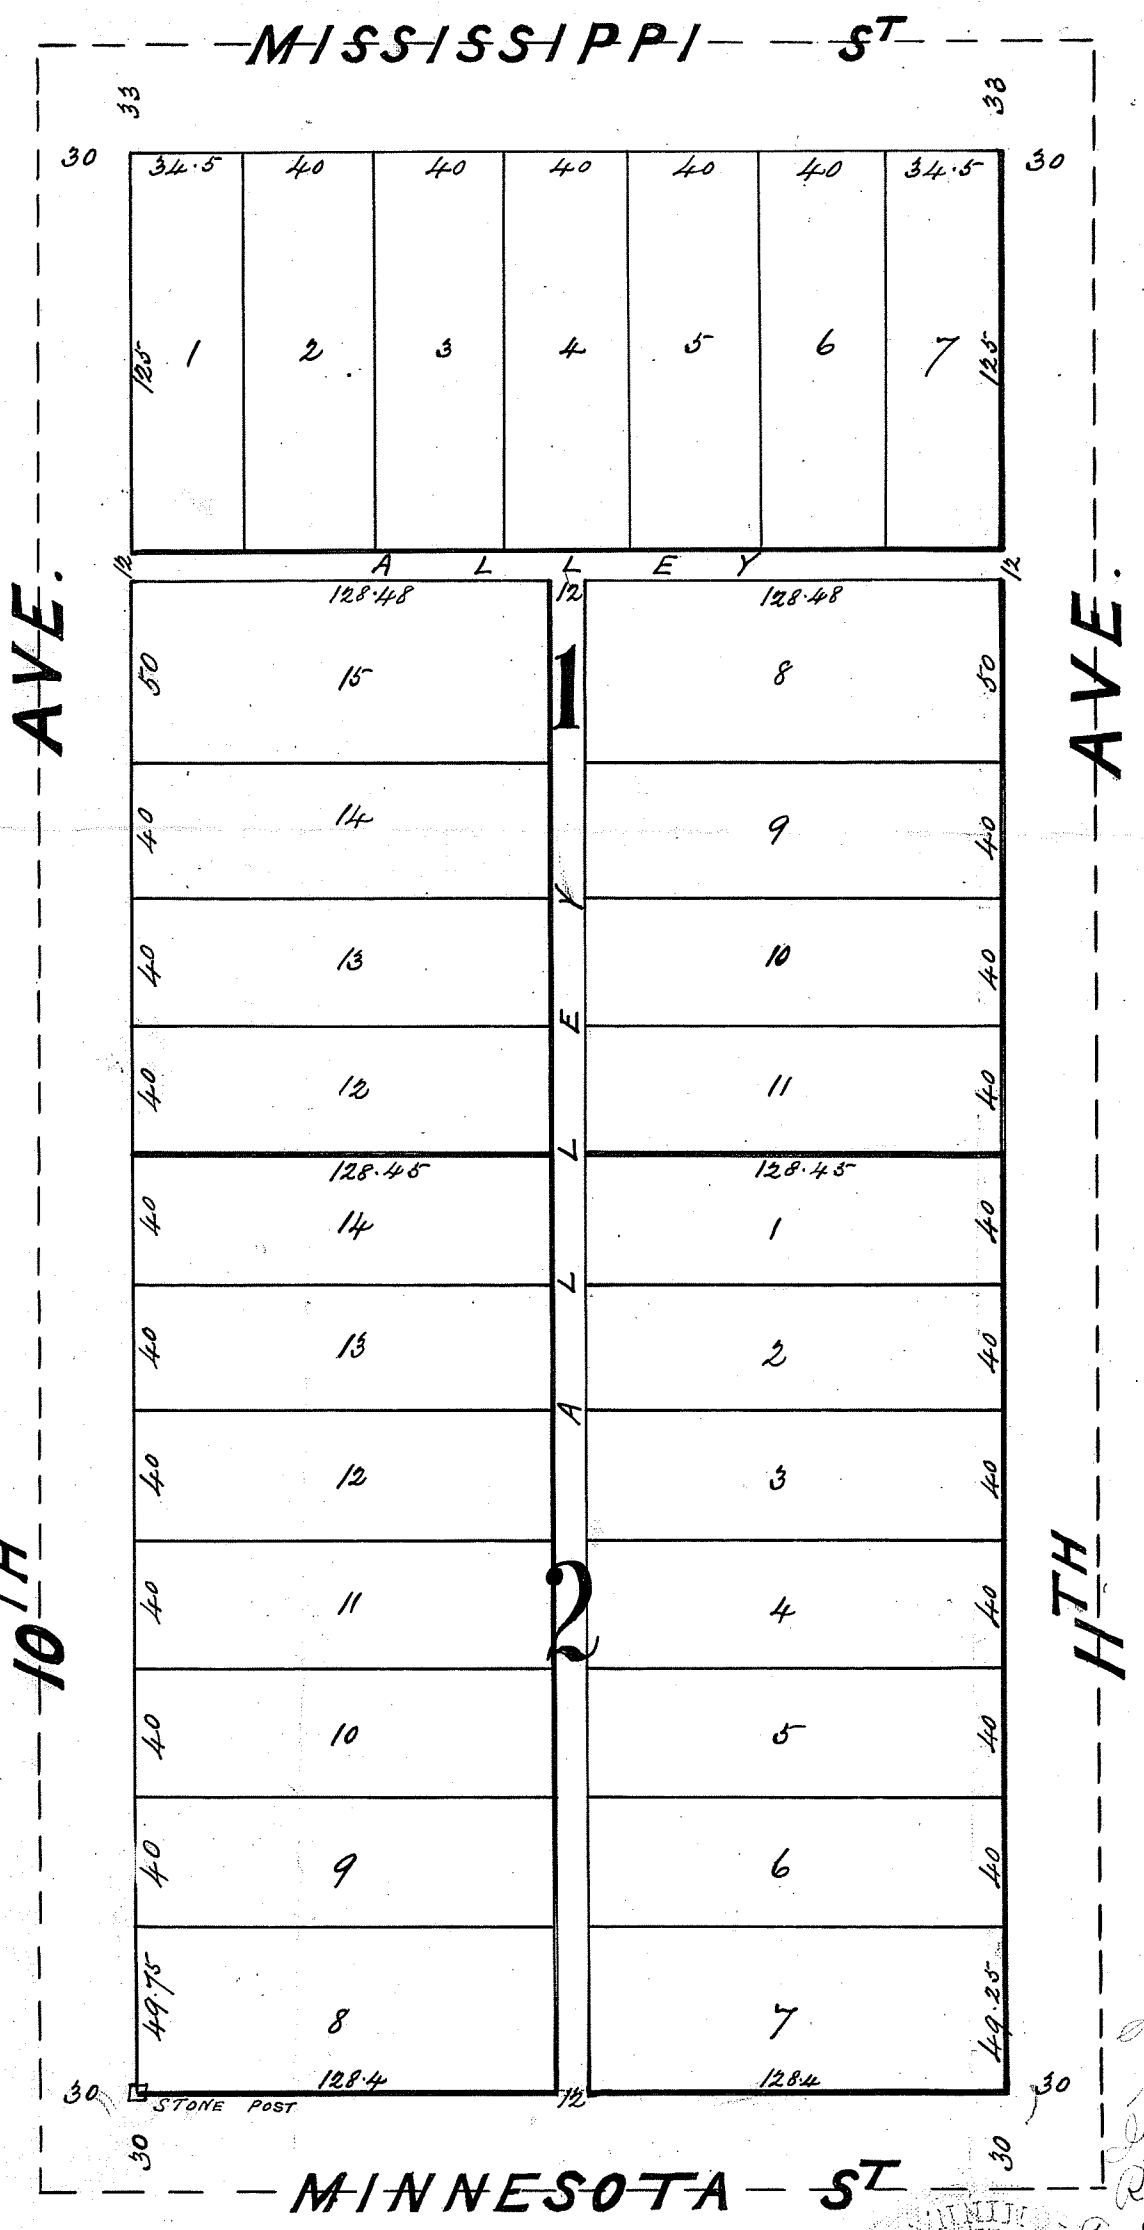

Know all men by these presents that we: Corydon E. Rogers and Mary P. Rogers his wife, owners and proprietors of the following described property, situate in the County of Anoka and State of Minnesota and described as follows to wit: the West half (W $\frac{1}{2}$) of the North West quarter (N.W. $\frac{1}{4}$) of the North East quarter (N.E. $\frac{1}{4}$) of the South East quarter (S.E. $\frac{1}{4}$) Section fourteen (14) Town thirty (30) Range twenty four (24), have caused the same to be surveyed and platted as "Rogers' Addition to Fridley Park" and we hereby donate and dedicate to the public and for the public use forever, all streets, avenues and alleys as shown on annexed plat.

Witness our hands and seals this 7 day of July A.D. 1887
 In the presence of
 W. A. Hawkins
 W. A. McDowell

Corydon E. Rogers (seal)
 Mary P. Rogers (seal)

State of Minnesota } S.S.
 County of Hennepin }

On this 7th day of July - A.D. 1887 before me personally appeared Corydon E. Rogers and Mary P. Rogers his wife, to me well known and they acknowledged that they executed the foregoing instrument as their own free act and deed.

Willis A. McDowell
 Notary Public
 Hennepin County, Minnesota.

I hereby certify that I have surveyed and platted the property described on this plat as "Rogers' Addition to Fridley Park" and have placed a stone post at the South West corner of Block 2 from which to make future surveys. All distances are given in feet and decimals thereof. Surveyed in July 1887.

J. E. Egan
 Civil Engineer

State of Minnesota } S.S.
 County of Hennepin }

On this 7 day of July A.D. 1887 before me personally appeared J. E. Egan to me well known and he acknowledged that he executed the foregoing instrument as his own free act and deed.

Henry Knight
 Notary Public
 Hennepin County, Minnesota.

State of Minnesota } S.S.
 County of Anoka }
 I hereby certify that the above Plat was filed in this office at 9 o'clock A.M. July 21, 1887

Lapse paid and transferred
 July 21 1887
 G. M. Putnam
 County Auditor

J. M. Gilpatrick
 Register of Deeds

