KNOW ALL MEN BY THESE PRESENTS: That D. A. Voit, Inc., a Minnesota corporation, owner and proprietor and First Guaranty Corporation, a Minnesota corporation, mortgagee, of the following described property situate in the County of Anoka, State of Minnesota, to wit:

The east 33 feet of the Northeast Quarter of the Northwest Quarter of Section 7, Township 33, Range 24, Anoka County, Minnesota...

That part of the Southeast 1/4 of the Northwest 1/4 of Section 7, Township 33, Range 24 described as follows: Commencing at the Southeast corner of said Southeast 1/4 of the Northwest 1/4; thence North 0°01'44" West assumed bearing along the east line of said Southeast 1/4 of the Northwest 1/4 a distance of 851.77 feet, to the actual point of beginning; thence northwesterly 145.35 feet along a non-tangent curve, concave to the northeast, having a radius of 314.44 feet and a central angle of 26°29'06" (Chord bears North 13°16'17" West) thence North 0°01'44" West, tangent to last described curve a distance of 314 feet, more or less, to the north line of said Southeast 1/4 of the Northwest 1/4; thence easterly 33 feet along said north line to the northeast corner of said Southeast 1/4 of the Northwest 1/4; thence southerly along the east line of said Southeast 1/4 of the Northwest 1/4 to the point of beginning.

And D. A. Voit, Inc., a Minnesota corporation, owner and proprietor and Wallace W. Nelson, widower, 1st mortgagee and First Guaranty Corporation, a Minnesota corporation, 2nd mortgagee of the following described property situate in the County of Anoka, State of Minnesota, to wit:

That part of the Northeast Quarter of Section 7, Township 33, Range 24, Anoka County, Minnesota, lying Northwesterly of the centerline of County Road No. 55:

EXCEPT

Commencing at the Northeast corner thereof, thence West along the section line 80 rods, thence South 21 10/16 rods at right angles with the Section line, thence East parallel with first mentioned line to the centerline of the road leading from Anoka to Saint Francis, thence northeasterly on the line of said road to the point of commencement.

ALSO EXCEPT Commencing at a point on the North line thereof 1320 feet (80 rods) West of the Northeast corner thereof, thence deflecting South at an angle of 90 degrees 356.81 feet to the actual point of beginning of land to be described, thence continuing South 500 feet, thence East parallel with said north line to a point of intersection with the centerline of the Anoka-St. Francis Road, running in a Northeasterly Sourthwesterly direction; thence Northeasterly along the centerline of said road to a point of intersection with a line parallel with the North line of said Section 7 and drawn through the point of beginning; thence West parallel with the North line of said Section 7 to the point of beginning.

ALSO EXCEPT Commencing at a point on the North line thereof, 920 feet West of the Northeast corner, thence deflecting South at an angle of 90 degrees 856.81 feet to the actual point of beginning of land to be described, thence continuing South 200 feet, thence East at an angle of 90 degrees to a point of intersection with the centerline of Anoka-St. Francis Road, running in a Northeasterly-Southwesterly direction, thence Northeasterly along the centerline of said road to a point of intersection with a line parallel with the North line of said Section 7 and drawn through the point of beginning, thence West parallel with the North line of said Section 7 to the point of beginning.

Have caused the same to be surveyed and platted as SEELYE BROOK ESTATES and do hereby donate and dedicate to the public for public use forever, the streets, avenues, road and park as shown on the plat

In witness whereof D. A. Voit, Inc., a Minnesota corporation, has caused these presents to be signed by its proper officers and its corporate seal to be hereunto affixed this 17 day of August A.D., 1973.

And First Guaranty Corporation, a Minnesota corporation, has caused these presents to be signed by its proper officers and its corporate seal to be hereunto affixed this 17 day of August A.D., 1973.

And Wallace W. Nelson, widower, has hereunto set his hand and affixed his seal this 20 day of august A.D., 1973.

SIGNED: D. A. Voit, Inc. President arlene a. Vait its SecreTary rst Guaranty Corporation

State of Minnesota . County of HENNEDIN

On this 17 day of August A.D., 1973, before me, a Notary Public, within and for said County and State, personally appeared Davio A. Voit and Arlene A. Voit, to me personally known, who being by me each duly sworn did say that they are the President and Secretary respectively, of D. A. Voit, Inc., the corporation named in the foregoing instrument; that the seal affixed to said instrument is the corporate seal of said corporation; that said instrument was signed and sealed in behalf of said corporation by authority of its Board of Directors and said Davin A. Voit and Arlene A. Voit acknowledge said instrument to be the free act and deed of said

Reservey
Notary Public, Henn. County, Minnesota My Commission Expires Dec. 13, 1973

State of Minnesota County of Hennepin

corporation.

On this 17 day of August A.D., 1973, before me, a Notary Public, within and for said County and State, personally appeared Vosept J. comerca and Vosept E. Compron to me personally know, who being by me each duly sworn did say that they are the use Prespent and Secretary respectively,

of First Guaranty Corporation, the corporation named in the foregoing instrument; that the seal affixed to said instrument is the corporate seal of said corporation; that said instrument was signed and sealed in behalf of said corporation by authority of its Board of Directors and said Joseph J. Omerza and Voseph E. Compion acknowledge said instrument to be the free act and deed of said corporation

Rotary Public, Henn. County, Minnesota My Commission Expires Dec. 13, 1973

State of Minnesota County of anoka On this 20 day of 3 A.D., 1973, before me, a Notary Public, within and for said County and State, personally appeared Wallace W. Nelson, to me personally known to be the person described in and who executed the foregoing instrument and acknowledged that he executed the same as his own free act and deed.

Notary Public, Quaka County, Minnesota

I hereby certify that I have surveyed and platted the property described on this plat as SEELYE BROOK ESTATES, that this plat is a correct representation of said survey; that all distances are correctly shown in feet and hundredths of a foot; that all monuments have been correctly placed in the ground as shown; and that the outside boundary lines are correctly designated on said plat.

Land Surveyor, Minn. Reg. No. 9396

State of Minnesota. County of Hennesm The Surveyor's certificate was subscribed and sworn to before me this Beday of August A.D.

Notary Public, Hennepin County, Minn. My Commission Expires April 11, 1978.

This plat of SEELYE, BROOK ESTATES was approved and accepted by the Town Board of Oak Grove Township, Anoka County, Minnesota on

This plat of SEELYE BROOK ESTATES was approved and accepted by the Boald of County Commissioners of Anoka County, Minnesota on

By: Chaele P. Lefelry its County Auditor

This plat of SEELYE BROOK ESTATES was approved and accepted by the County Attorney, Anoka County, Minnesota on this 20 day of By: Lobell Johnson Attorney

This plat of SEELYE BROOK ESTATES was approved and accepted by the County Engineer, Anoka County, Minnesota on this 124 day of **Sept.** A.D., 1973

By: 69. Lundheim County Engineer

Checked for compliance with Chapter 505, Minnesota laws this 3151 day of August A.D., 1973.

BV: Roland W. ander Roland W. Anderson

this 31 day of aug A.D., 1973.

397791 OFFICE OF REGISTER OF DEEDS STATE OF MINNESOTA, COUNTY OF ANOKA

I hereby certify that the within instrument was filed in this office for record on the____day of SEP_2_4_1973__A.D., 195___ at 3:300'clock P_M., and was duly recorded in book_13. IPlats_page_16

Ted J. amdekl

Register of Deede

By margares Russell


Seput,


"NO DELINQUENT TAXES AND TRANSFER ENTERED Sept. 20 1973

(C. 9-7 8 P. St. 2 4 73)

HARRY S. JOHNSON LAND SURVEYORS INC

SEELYE BROOK ESTATES

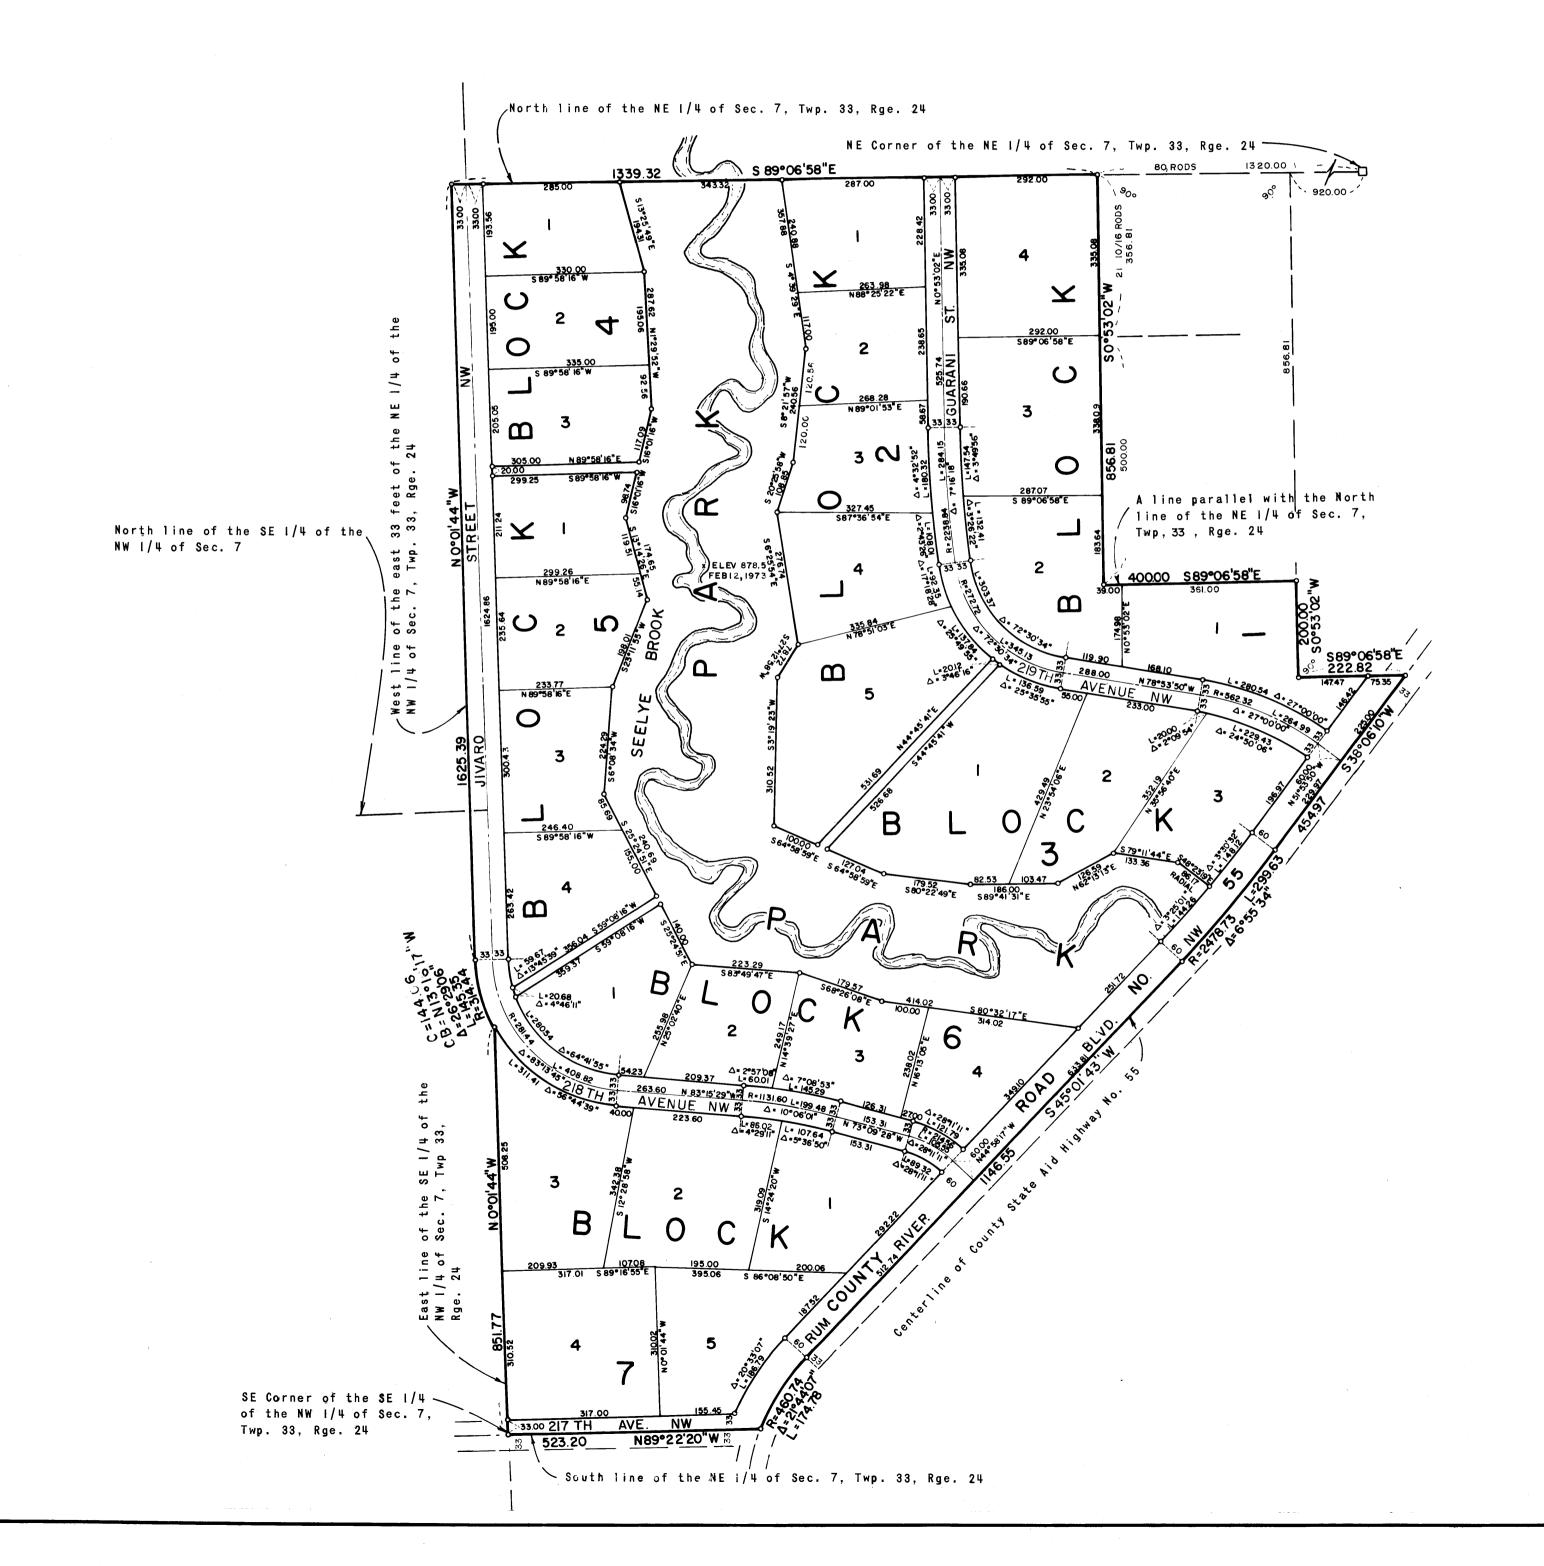

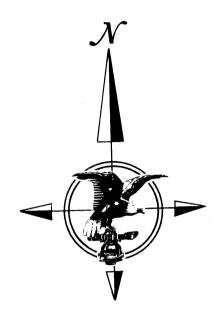

SCÁLE: 1 INCH = 200 FEET

O DENOTES IRON MONUMENT

BEARINGS SHOWN ARE BASED ON AN ASSUMED BASIS

Bench Mark: Bolt head in concrete southeast corner of bridge over SEELYE BROOK (County Road No. 55)

Elevation 885.27 feet per fourth general adjustment of 1912

