


# REPLAT OF LOTS 5-8, BLOCK 10, SHAMROCK PONDS

CITY OF COON RAPIDS  
COUNTY OF ANOKA

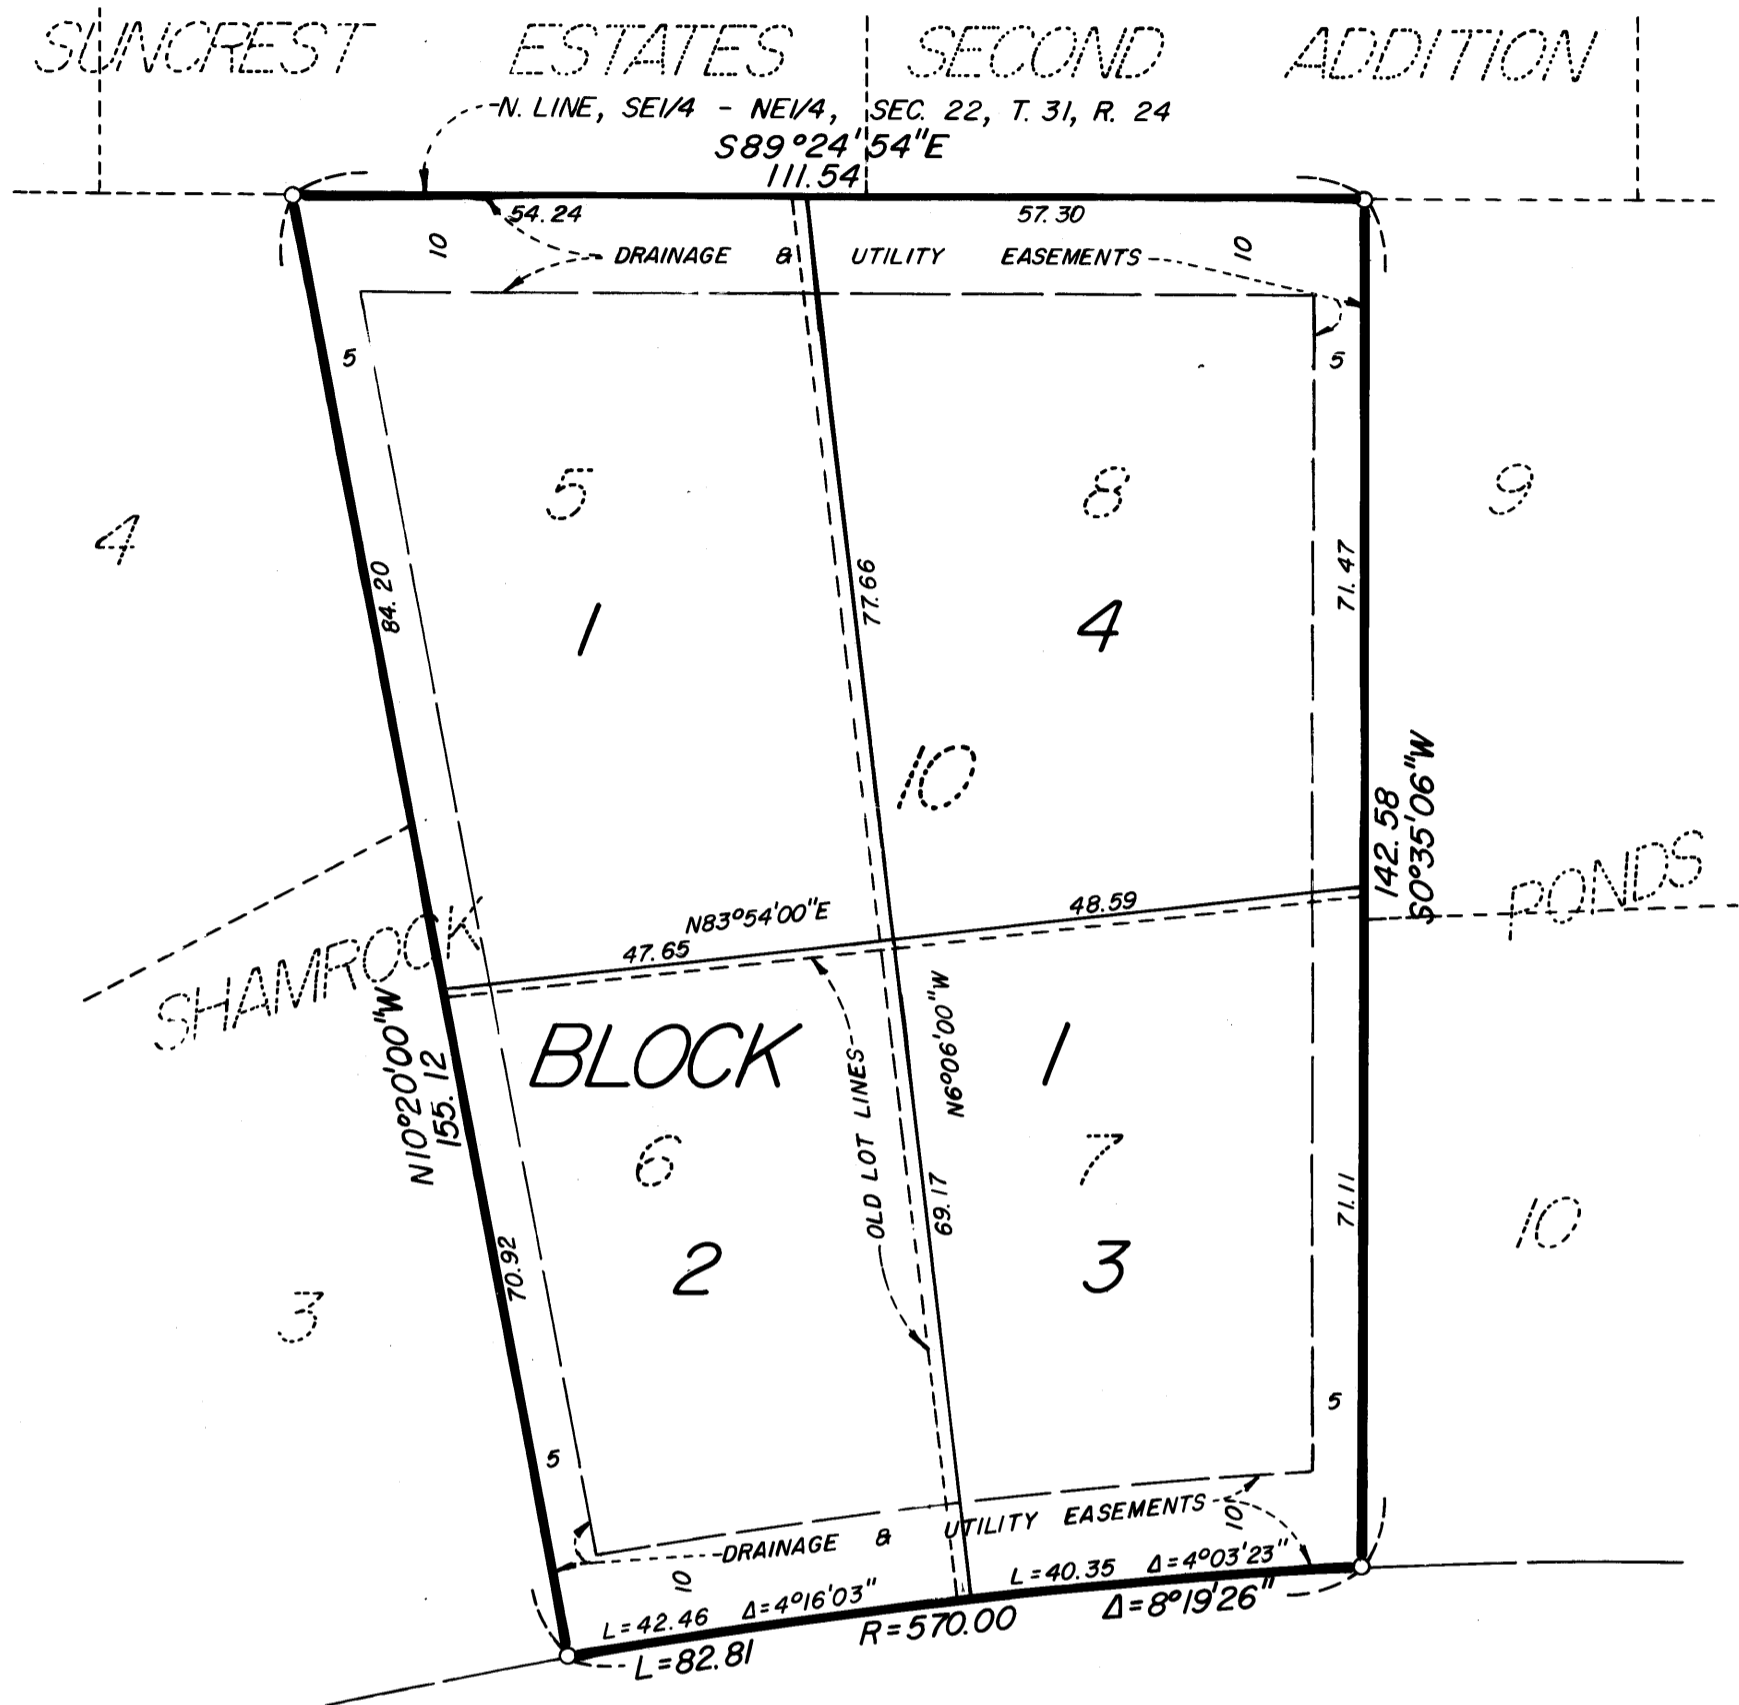

KNOW ALL MEN BY THESE PRESENTS: That Paulson Masters Construction, Inc., a Minnesota corporation, owner and proprietor, and Crosstown State Bank of Ham Lake, Inc., a Minnesota corporation, mortgagee, of the following described property situated in the County of Anoka, State of Minnesota, to-wit:

Lots 5, 6, 7, and 8, Block 10, SHAMROCK PONDS, according to the recorded plat thereof, Anoka County, Minnesota.

Have caused the same to be surveyed and platted as REPLAT OF LOTS 5-8, BLOCK 10, SHAMROCK PONDS and do hereby donate and dedicate to the public for public use forever the easements for drainage and/or utility purposes only as shown on this plat. In witness whereof said Paulson Masters Construction, Inc., has caused these presents to be signed by its proper officers this 7 day of Oct 1983. Also in witness whereof said Crosstown State Bank of Ham Lake, Inc. has caused these presents to be signed by its proper officers this 7 day of Oct 1983.

Paulson Masters Construction, Inc. Douglas A. Paulson President Lawrence L. Masters Vice President  
Signed: Douglas A. Paulson Lawrence L. Masters

Crosstown State Bank of Ham Lake, Inc.:  
Name Thomas P. Dolphin Title Pres. Name Sharilyn E. Kiel Title Asst. Vice Pres.

STATE OF MINNESOTA COUNTY OF Anoka The foregoing instrument was acknowledged before me this 7th day of October, 1983, by Douglas A. Paulson, President, and Lawrence L. Masters, Vice-President, on behalf of Paulson Masters Construction, Inc.

Nancy G. Caine My Commission expires: July 23, 1986  
Notary Public, Anoka County, Minnesota

STATE OF MINNESOTA COUNTY OF Anoka The foregoing instrument was acknowledged before me this 14th day of October, 1983, by Thomas P. Dolphin, President, and Sharilyn E. Kiel, Sr. Vice Pres. on behalf of Crosstown State Bank of Ham Lake, Inc., a Minnesota corporation.

Deigh Ann Ziegen My Commission expires: August 23, 1989  
Notary Public, Anoka County, Minnesota

I hereby certify that I have surveyed and platted the land described in the dedication on this plat as REPLAT OF LOTS 5-8, BLOCK 10, SHAMROCK PONDS; that the plat is a correct representation of said survey; that all distances are correctly shown on said plat in feet and hundredths of a foot; that the monuments have been correctly placed in the ground as shown; that the outside boundaries are correctly designated on said plat; and there are no wet lands or public highways to be designated on said plat other than as shown thereon.

Jeffrey N. Caine  
Registered Land Surveyor, Minn. Reg. No. 12251

STATE OF MINNESOTA COUNTY OF ANOKA The surveyors certificate was acknowledged before me, a Notary Public, this 7th day of October, 1983, by Jeffrey N. Caine, Land Surveyor.


Nancy G. Caine My Commission expires: July 23, 1986  
Notary Public, Anoka County, Minnesota

We hereby certify that the City Council of the City of Coon Rapids, Anoka County, Minnesota, duly accepted and approved the plat of REPLAT OF LOTS 5-8, BLOCK 10, SHAMROCK PONDS at a regular meeting held this 4th day of October, 1983.

By: Robert B Lewis, Mayor By: Betty Bell, Inc., Clerk

Checked and approved this 14th day of October, 1983

Robert W. Anderson  
Anoka County Surveyor

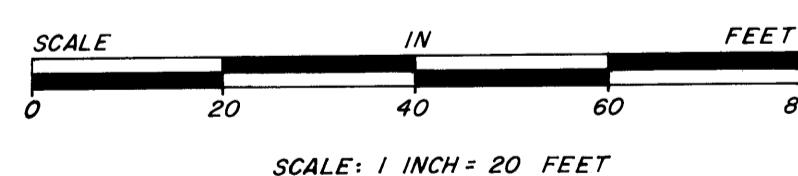

○ DENOTES 1/2" IRON PIPE  
FOR THE PURPOSES OF THIS PLAT, THE NORTH LINE OF SAID PLAT IS ASSUMED TO BEAR S89°24'54"E.

"NO DELINQUENT TAXES AND TRANSFER ENTERED"  
Oct 14 1983  
Charles Colabor  
Auditor, Anoka County  
BY Ph. Vannoy  
Deputy

I HEREBY CERTIFY THAT THE TAXES PAYABLE IN THE YEAR 1983 ON THE LANDS DESCRIBED WITHIN ARE PAID  
Donald C. Bailey, Jr.  
Anoka County Treasurer

67697  
OFFICE OF COUNTY RECORDS  
STATE OF MINNESOTA, COUNTY OF ANOKA  
I hereby certify that the within instrument was filed in this office for record on the OCT 17 1983 A.D., 1983 at 12:55 o'clock P.M. and was duly recorded in 111 0001330A Plat's page 26  
Ted J. Cundall  
County Recorder  
By W. Hollenbeck  
Deputy

**Caine & Associates  
LAND SURVEYORS, INC.**