

I hereby certify that the within instrument was filed in this office for record on the 27 day of Sept 1973 A.D. at 2:35 o'clock A.M., and was duly recorded in book 15 of 120 page 8.

Ted J. Cundahl  
By Margaret Vandervee  
Register of Deeds

KNOW ALL MEN BY THESE PRESENTS: That Jack W. Canfield and Christine L. Canfield, his wife, owners and proprietors, and Kenneth L. Foster and Karla J. Foster, his wife, and Raymond L. Eyer and Marlys J. Eyer, his wife, contract purchasers, of the following described property situate in the County of Anoka, State of Minnesota, to-wit:

The Southwest 1/4 of the Northwest 1/4 of Section 3, Township 33, Range 23, Anoka County, Minnesota.

Have caused the same to be surveyed and platted as SHAWNEE WOODS and do hereby donate and dedicate to the public for public use forever the Lanes, Streets, Avenue, as shown on the plat. Also reserving the drainage and Utility Easements as shown on the plat.

In witness whereof said Jack W. Canfield and Christine L. Canfield, his wife, have hereunto set their hands and seals this 27 day of Sept A.D., 1973. In witness whereof said Kenneth L. Foster and Karla J. Foster, his wife, have hereunto set their hands and seals this 27 day of September A.D., 1973. In witness whereof said Raymond L. Eyer and Marlys J. Eyer, his wife, have hereunto set their hands and seals this 27 day of September A.D., 1973.

IN PRESENCE OF:

SIGNED:

Paul D. Cross and Margaret Vandervee Jack W. Canfield  
Rita D. Cross and Margaret Vandervee Christine L. Canfield  
Gary Larson and Margaret Vandervee Kenneth L. Foster  
Gary Larson and Margaret Vandervee Karla J. Foster  
Gary Larson and Margaret Vandervee Raymond L. Eyer  
Gary Larson and Margaret Vandervee Marlys J. Eyer

State of Minnesota On this 27 day of Sept A.D., 1973, before me, a Notary Public personally appeared Jack W. Canfield and Christine L. Canfield, husband and wife, to me personally known to be the persons described in and who executed the foregoing instrument and they acknowledged the same to be their own free act and deed.

Paul D. Cross  
Notary Public Ramsey County, Minnesota  
My Commission Expires MAR. 3, 1977

State of Minnesota On this 27 day of September A.D., 1973, before me, a Notary Public personally appeared Kenneth L. Foster and Karla J. Foster, husband and wife, Raymond L. Eyer and Marlys J. Eyer, husband and wife, to me personally known to be the persons described in and who executed the foregoing instrument and they acknowledged the same to be their own free act and deed.

Gary Larson  
Notary Public Hennepin County, Minnesota  
My Commission Expires GARY LARSON  
Notary Public, Hennepin County, Minn.  
My Commission Expires Aug. 5, 1976.

I hereby certify that I have surveyed and platted the property described on this plat as SHAWNEE WOODS, that this plat is a correct representation of said survey; that all distances are correctly shown in feet and decimals of a foot; that the monuments for future surveys have been correctly placed in the ground as shown, that the outside boundary lines are correctly designated, and that there are no wetlands to be designated, other than as shown thereon.

George A. Clayton  
Surveyor - Minnesota Registration No. 2848

State of Minnesota Above certificate subscribed and sworn before me, a Notary Public, within and for said County and State this 26 day of September A.D., 1973.

Christina B. Bailie  
Notary Public Ramsey County, Minnesota  
My Commission Expires CHRISTINA B. BAILIE  
Notary Public, Ramsey County, Minn.  
My Commission Expires June 1, 1975.

We hereby certify that the Village Council of the Village of East Bethel, Minnesota duly accepted and approved the plat of SHAWNEE WOODS at a regular meeting thereof held this 3rd day of October A.D., 1973.


Erwin M. Maul Mayor  
Jacqueline Stroh Clerk

This plat was checked and approved on this 1st day of February A.D., 1974.

Boyd W. Anderson  
County Surveyor, Anoka County, Minnesota

# SHAWNEE WOODS

## VILLAGE OF EAST BETHEL

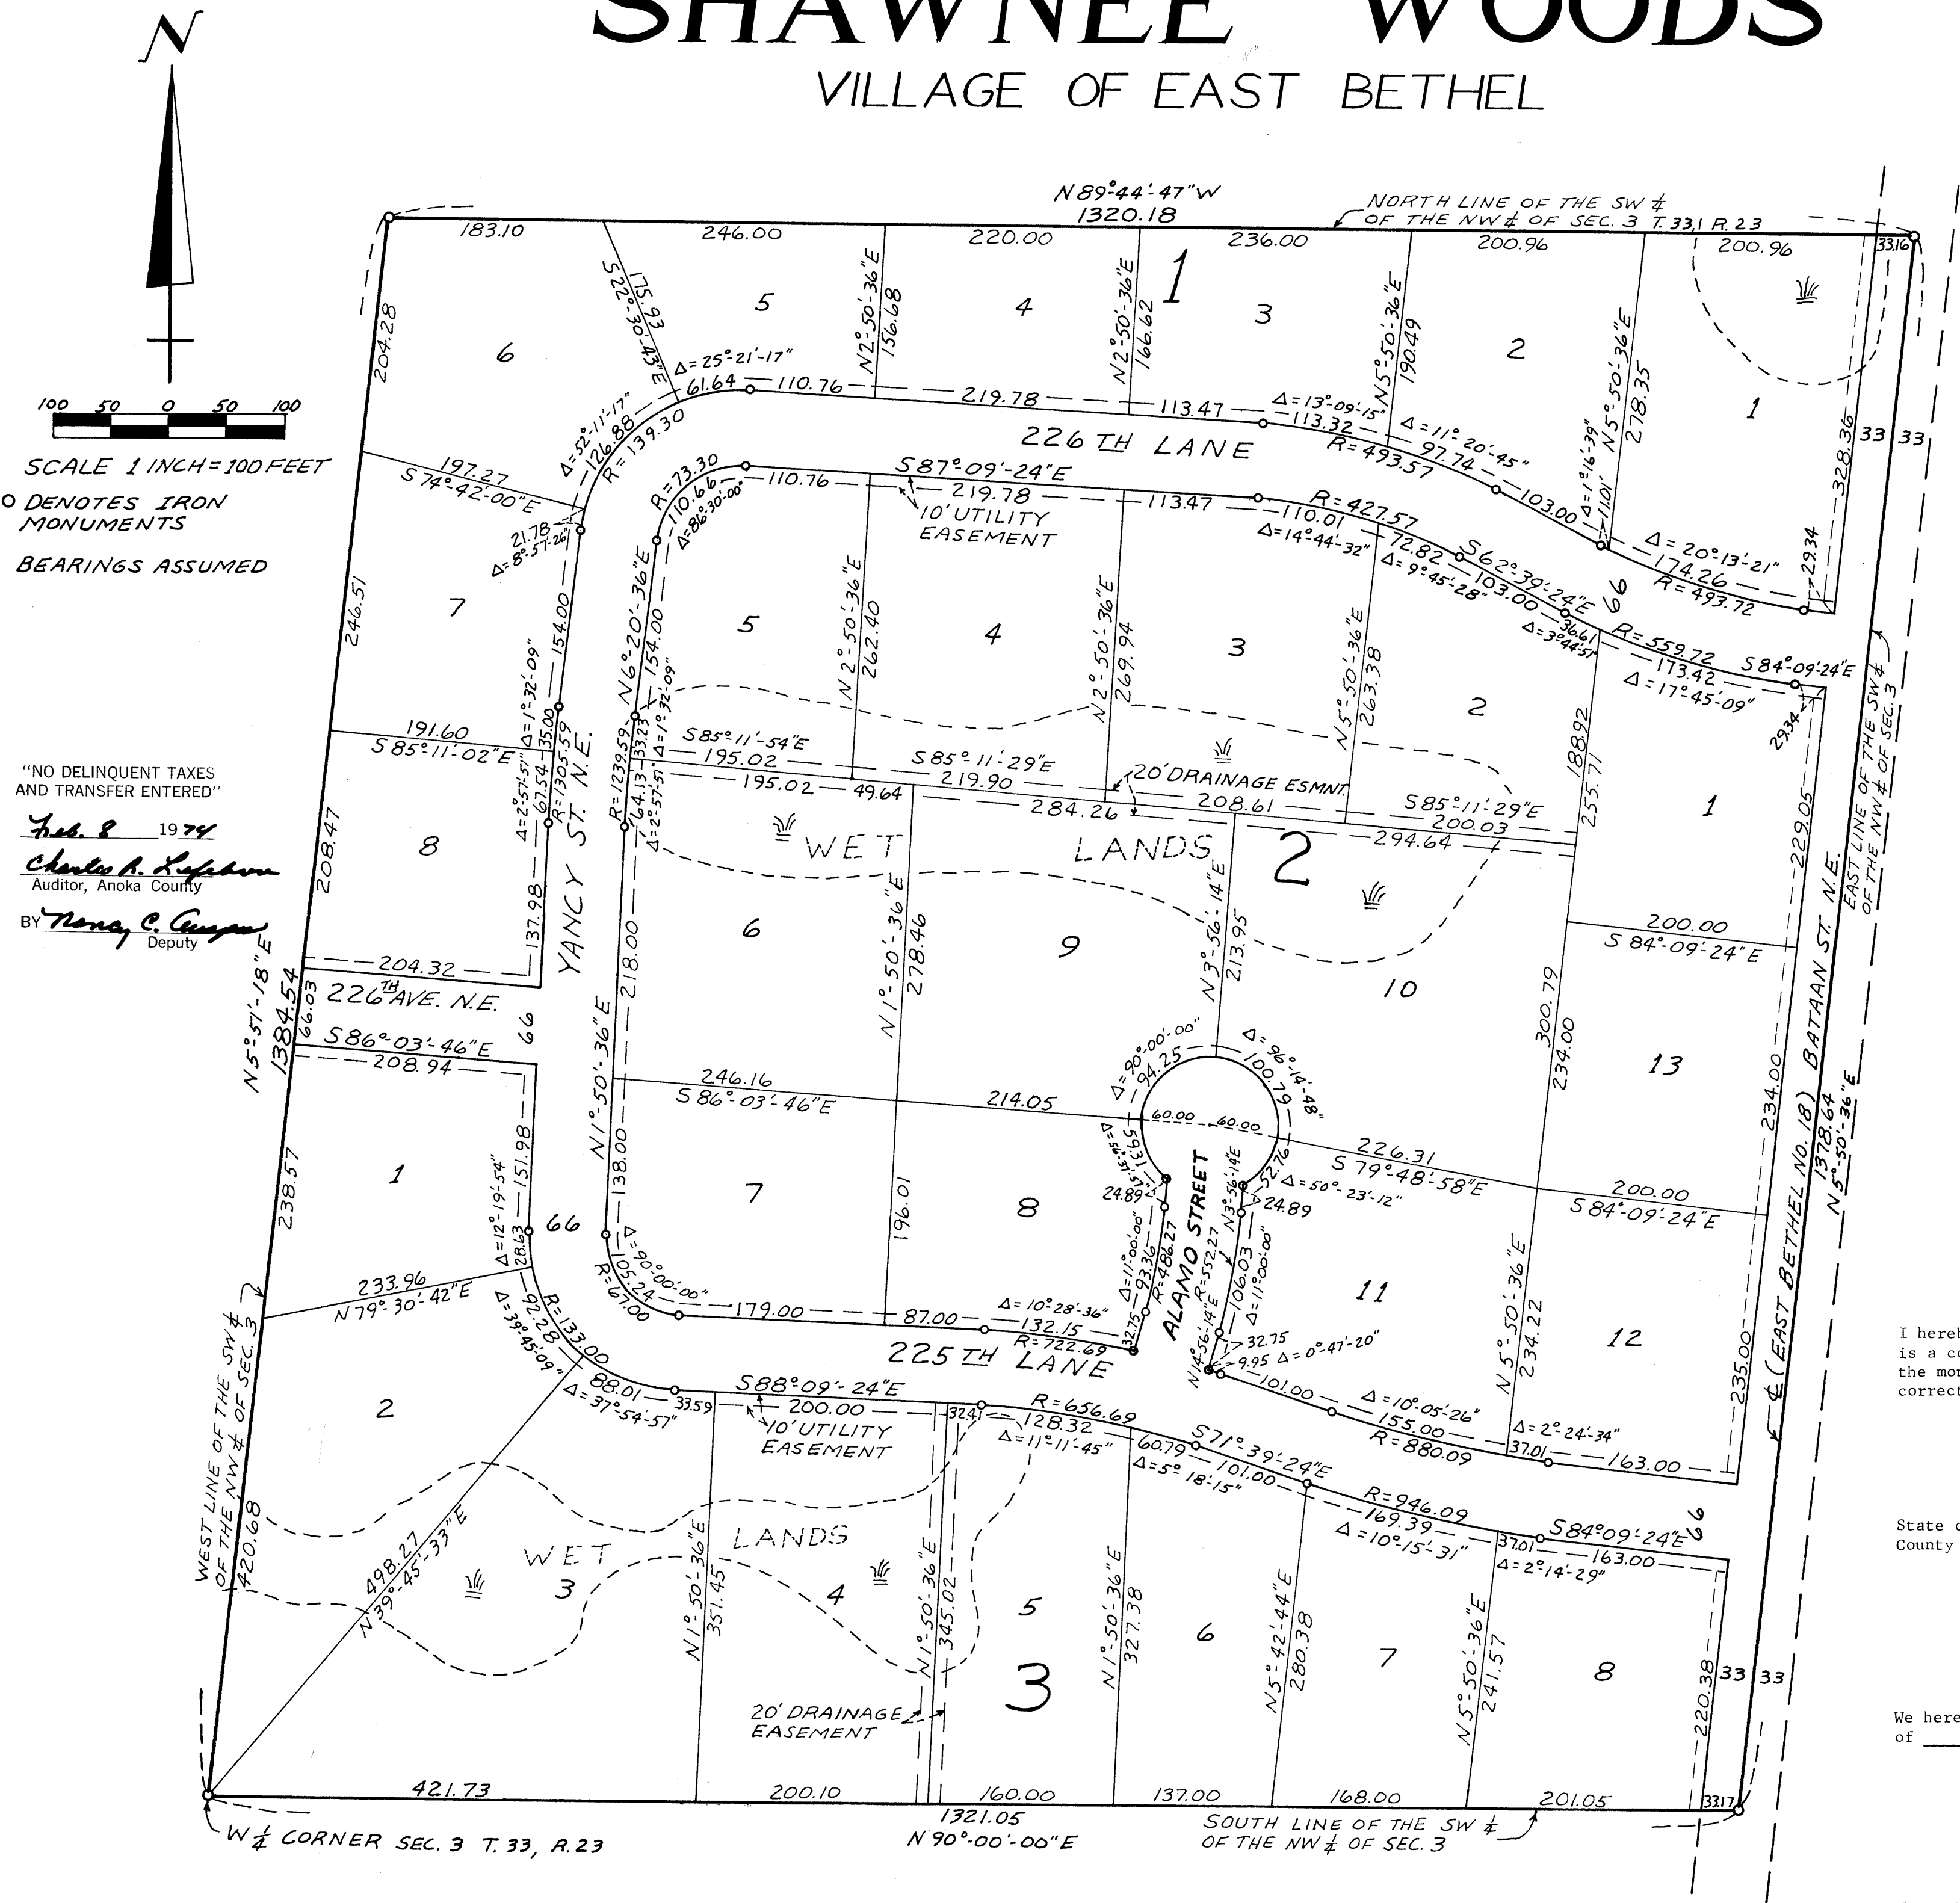

SCALE 1 INCH=100 FEET  
O DENOTES IRON MONUMENTS  
BEARINGS ASSUMED

"NO DELINQUENT TAXES AND TRANSFER ENTERED"  
Feb. 8 1974  
Charles R. Kephart  
Auditor, Anoka County  
By Henry C. Cuyper  
Deputy