

SPRING LAKE PARK WOODLAND

Anoka County, Minnesota.

This plat approved by the board of county Commissioners of the county of Anoka, Minnesota at a regular meeting held the 5th day of April, 1941


Attest E.A. Carlson, County Auditor

by Nivan Sam Deputy

Chairman Board of County Commissioners



N. line of N.E. 1/4 Sec. 33, T. 31, N. R. 23, W. 7

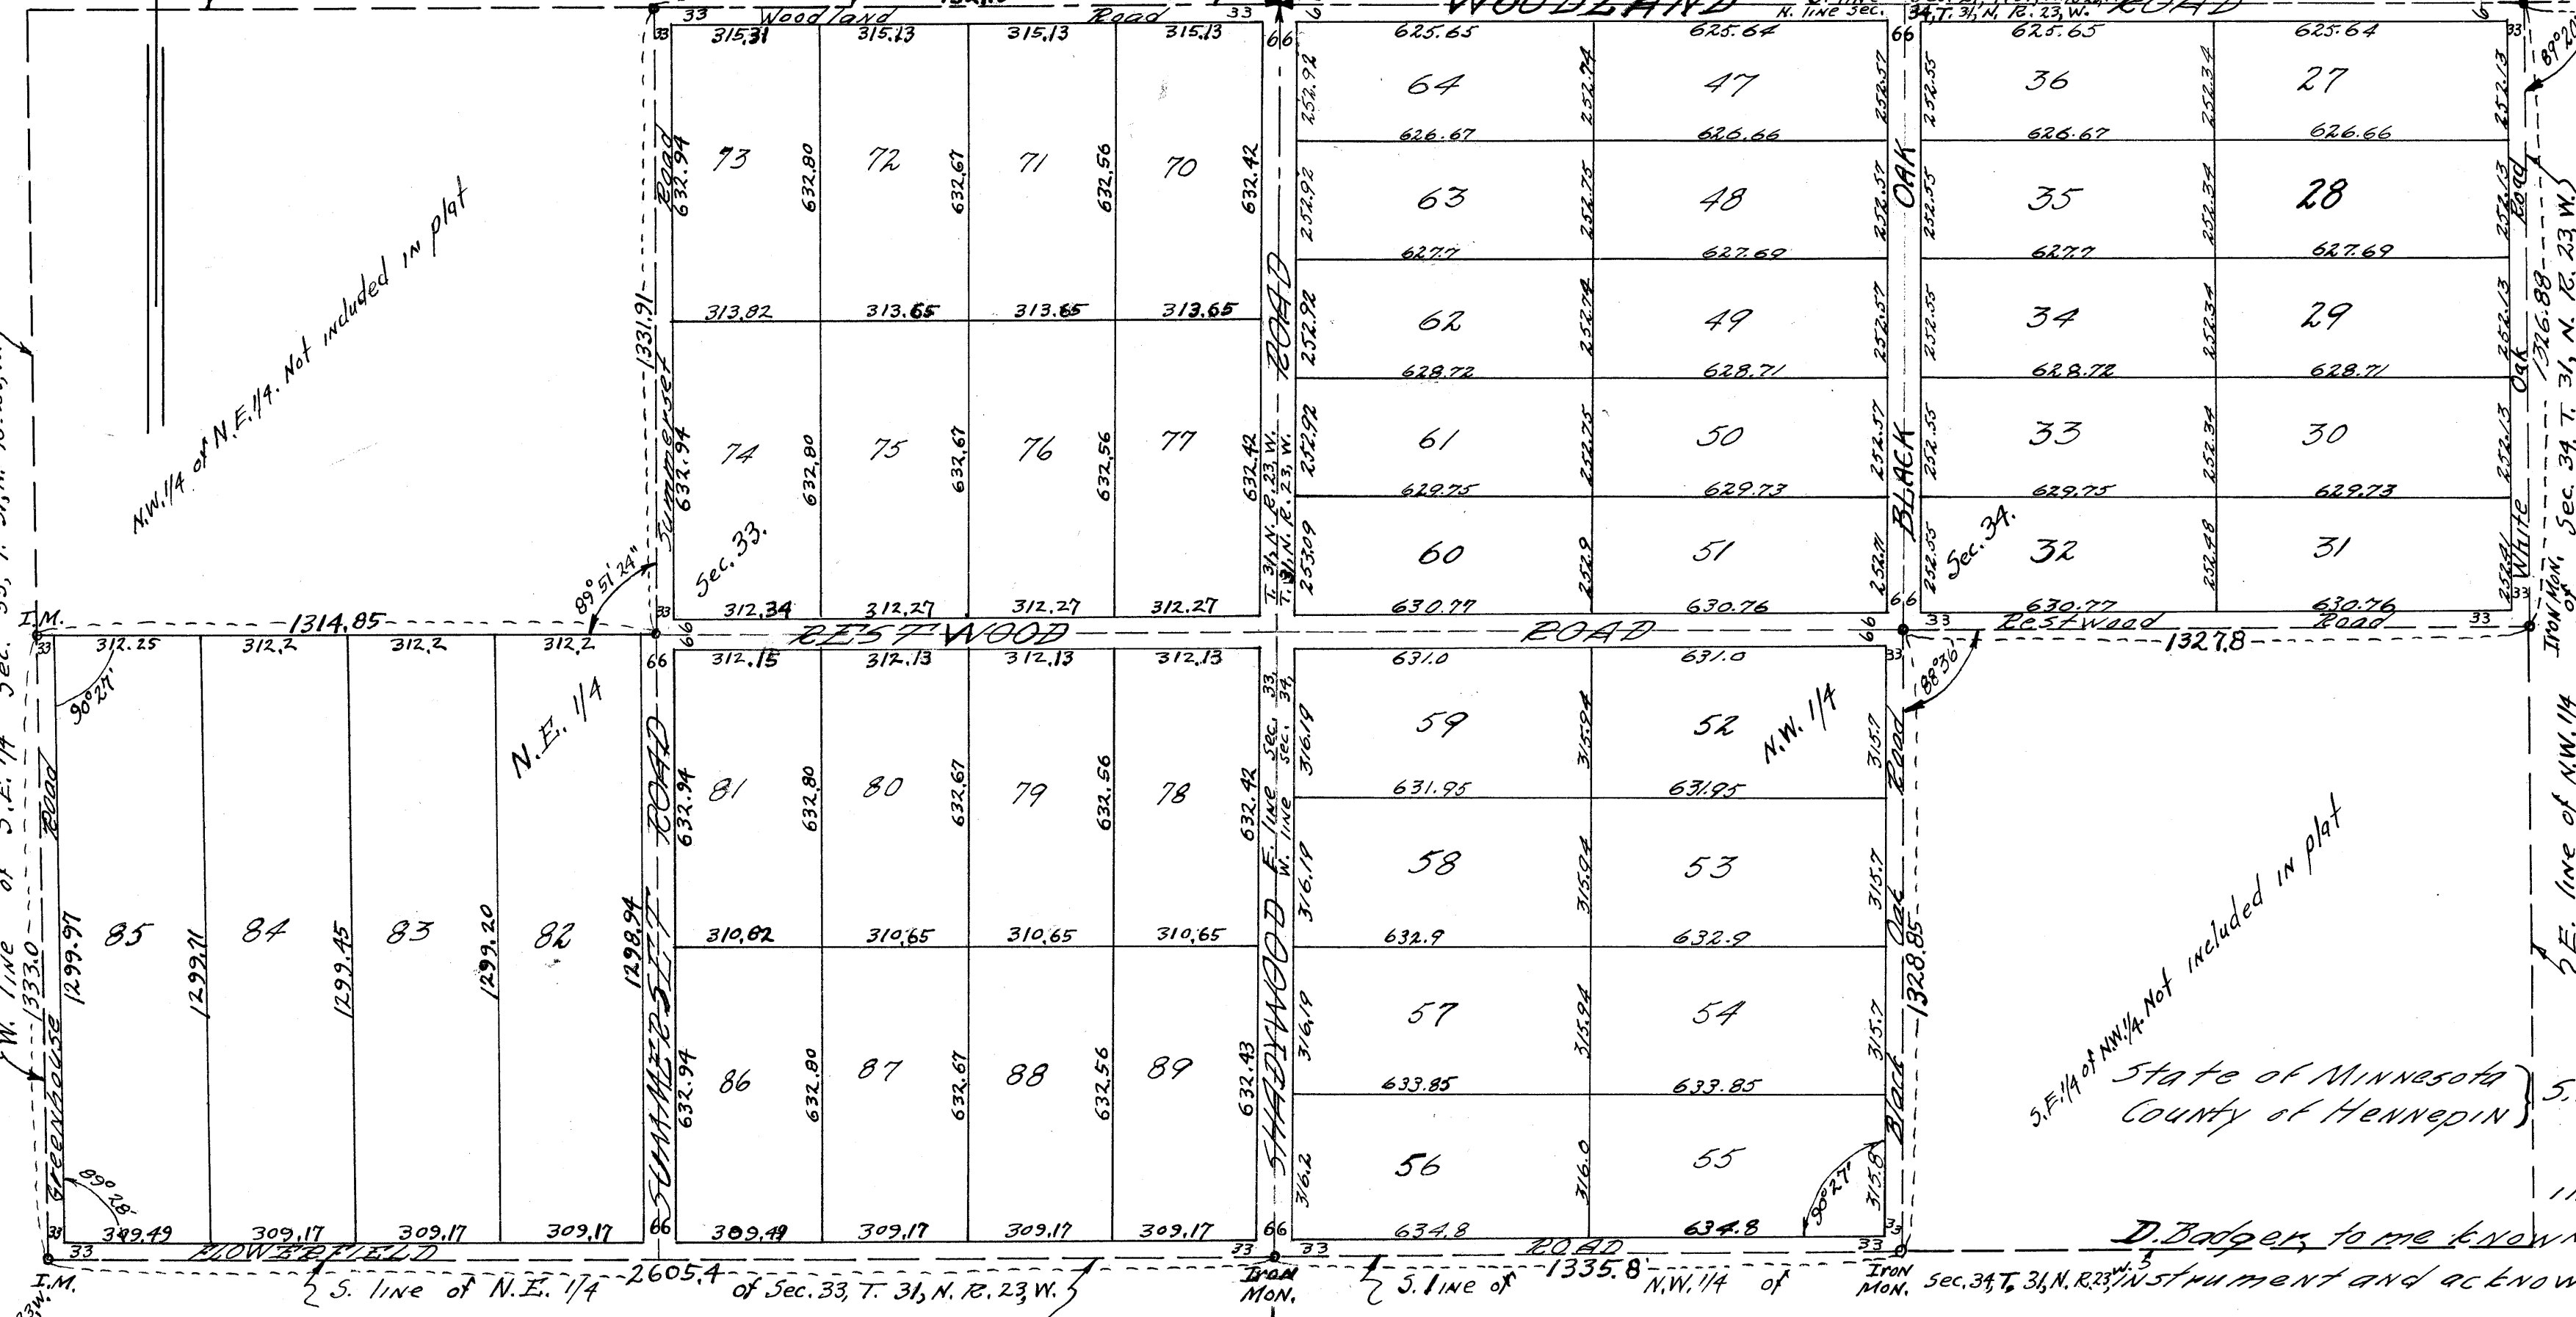

KNOW ALL MEN BY THESE PRESENTS, that we, the owners of the hereinafter described property, Alice M. Sexton, single and Anna D. Badger, widow; to-wit;

The South One-half (S. 1/2) of the South One-half (S. 1/4) of Section Twenty-seven (27), the Northeast One-quarter (NE 1/4) of Section Thirty-three (33), except the Northwest One-quarter (NW 1/4) thereof, also the North West One-quarter (NW 1/4) of Section Thirty-four (34), except the South east One-quarter (SE 1/4) thereof in Township Thirty-one (31), North, Range Twenty-three (23) West of the 4th P.M.

Have caused the above premises to be laid out and platted into lots and streets as shown on this sheet and the same to be known as SPRING LAKE PARK WOODLAND, Anoka County, and we hereby dedicate for public use forever all streets and roads shown on said plat. Witness our hand and seal this 24th day of October 1940.

Witness: Kenny Deane for Alice M. Sexton
My Debut for Anna D. Badger

On this 24th day of October A.D. 1940, before me, a Notary Public in and for said county, personally appeared, Alice M. Sexton and Anna D. Badger, to me known to be the persons described in and who executed the foregoing instrument and acknowledged such to be their own free act and deed.

Notary Public, Hennepin County, Minnesota.

My commission expires: April 15, 1942

State of Minnesota } ss.
County of Hennepin }

I hereby certify that I have surveyed the land described in the dedication on this sheet and divided the same into lots shown on said plat, which correctly shows such division, that said lots are numbered in progressive numbers as shown thereon, that the dimension of all lots and the width of all streets and roads are correctly shown in feet and decimals of a foot, that the monuments for the guidance of future surveys have been placed in the ground as shown on said plat, that the topography is correctly shown, that the outside boundaries of the land are correctly shown on said plat, that there are no wet lands or public highways to be designated on said plat other than is thereon shown.

Subscribed and sworn before me a Notary Public in and for said County of Hennepin State of Minnesota this 30 day of October 1940.

P. J. Olson

V. J. OLSON
Notary Public, Hennepin County, Minn.
My Commission Expires May 5, 1947.

I hereby certify that taxes for the year 1940 on the lands described within are paid
Walter D. Bowers
County Treasurer

#1519
Office of REGISTRAR OF TITLES
STATE OF MINNESOTA
COUNTY OF ANOKA
I hereby certify that this instrument was filed in this office on the 11 day of June A. D. 1941 at 10 o'clock A.M.
Eva Randall, Registrar of Titles
By DEPUTY REGISTRAR OF TITLES

TAXES PAID
This 27th day of May 1941
E.A. Carlson
Anoka, Anoka County, Minn.
by Nivan Sam, Deputy

Oliver Chamberlain
Asst. Co. Clerk