


ORIGINAL.

ST. PETER AND PAUL'S ORTHODOX CEMETERY

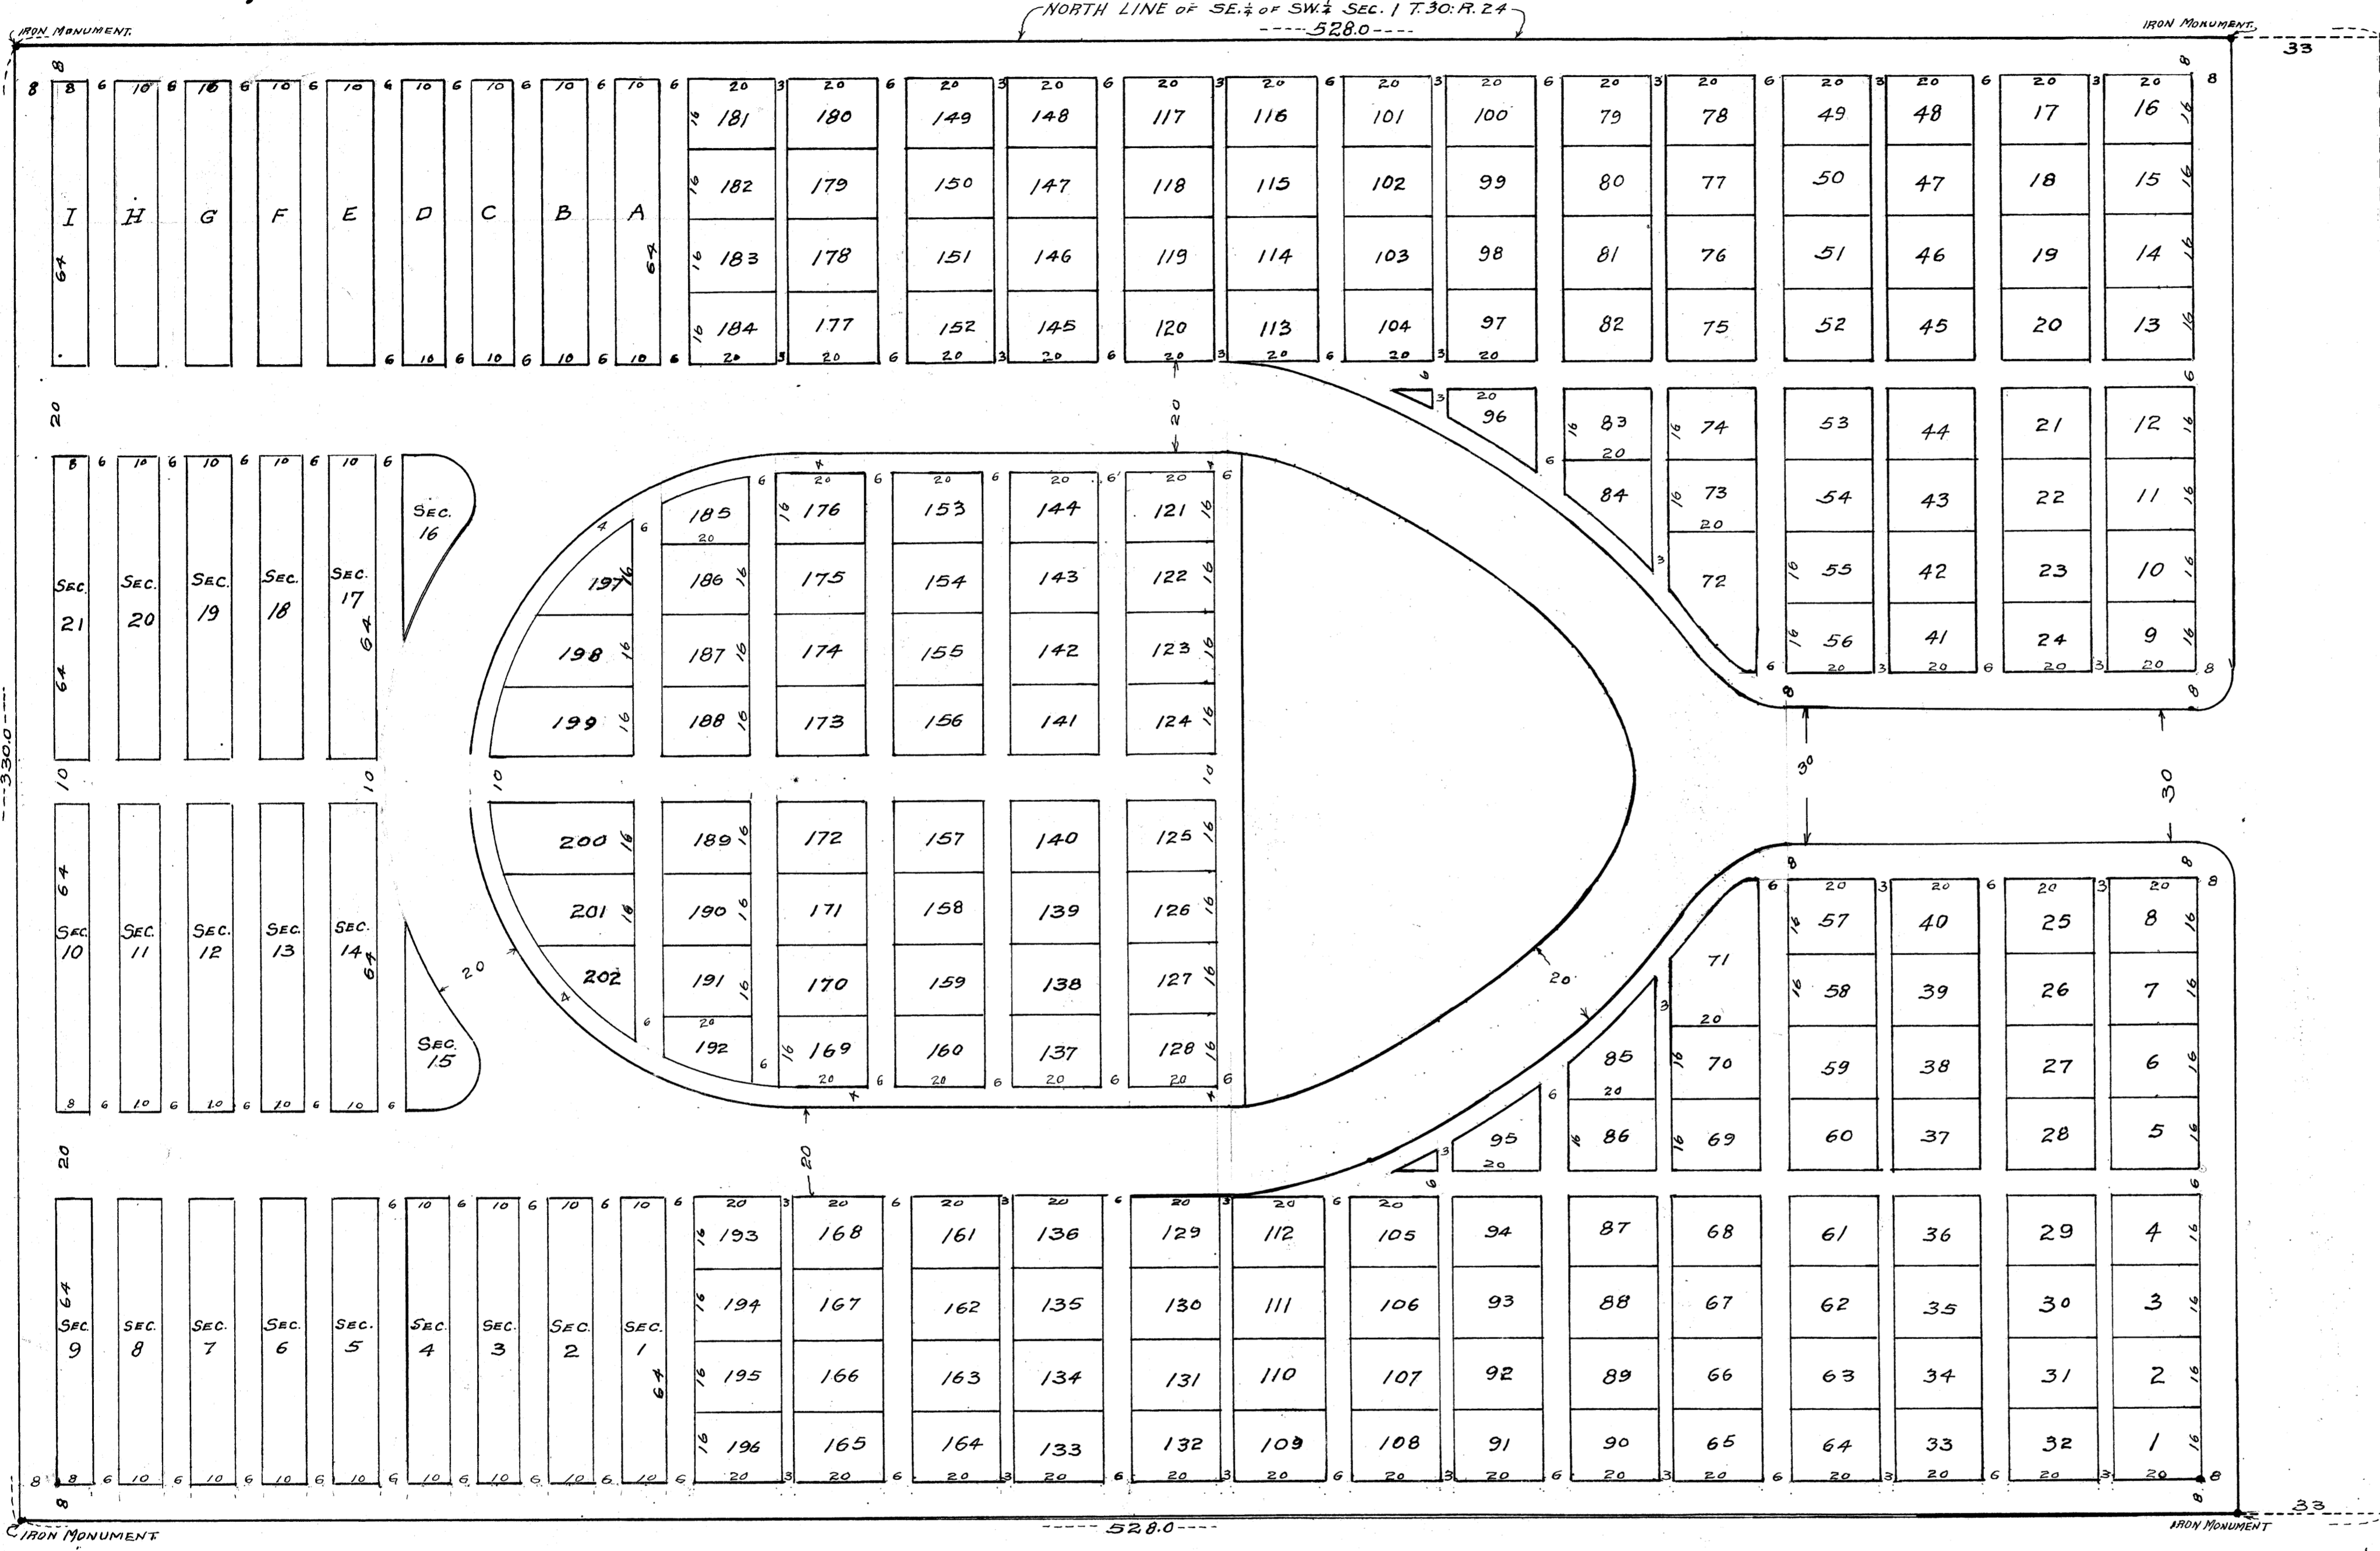

NE CORNER OF SE 1/4 of SW 1/4 Sec. 1 T. 30. R. 24.

TAXES PAID
AND TRANSFER ENTERED

NOV 26 1929

Nathaniel B. Oswald
Auditor, Anoka County.

I hereby certify that taxes for the year 1929
on the lands described within are paid

G. J. Gindoff
County Treasurer

State of Minnesota, ss.
County of Hennepin.

I hereby certify that I have surveyed and platted the property described on this plat as ST. PETER AND PAUL'S ORTHODOX CEMETERY and that the same is correct; that all distances are in feet and decimals of a foot and that the monuments for the guidance of future surveys have been placed in the ground as shown on the plat.

J. E. Weil
Surveyor.

Above certificate subscribed and sworn to before me this 12th day of November, A.D. 1929

Paul D. Tkach
Notary Public, Hennepin County, Minn.
My Commission expires ...

PAUL D. TKACH,
Notary Public, Hennepin County, Minn.
My commission expires Oct. 19, 1932.

#7836P

STATE OF MINNESOTA, ss.
COUNTY OF HENNEPIN.

I hereby certify that the within instrument was filed in this office for record on the 26th day of November, A.D. 1929 at 2 o'clock, P.M. and was duly recorded in Book 6 of ... page 199.

Paul D. Tkach
Notary Public, Hennepin County, Minn.
My Commission expires Oct. 19, 1932.

KNOW ALL MEN BY THESE PRESENTS:-

That we John S. Johnson and Teckla Johnson, his wife and ST. PETER AND PAUL'S RUSSIAN AMERICAN ORTHODOX GREEK CATHOLIC CHURCH, a corporation existing under the Laws of the State of Minnesota, owners and proprietors of the following described property situate in the County of Anoka and State of Minnesota described as follows to-wit:- That Part of the Southeast Quarter of the Southwest Quarter (SE 1/4 of SW 1/4) of Section One (1) Township Thirty North Range Twenty-four West (T. 30 N. R. 24 W.) described as:- Commencing at the Northeast corner of the said Southeast Quarter of Southwest Quarter; thence West along the North line of said forty acre tract Five Hundred and Twenty-eight (528) feet; thence South, parallel with the east line of said forty acre tract Three Hundred and Thirty (330) feet; thence East parallel with the said north line Five Hundred and Twenty-eight (528) feet to the east line of the said forty acre tract; thence north along the said east line Three Hundred and Thirty (330) feet to the point of beginning. Have caused the same to be surveyed and platted as ST. PETER AND PAUL'S ORTHODOX CEMETERY the same to be occupied exclusively as a cemetery for the burial of the dead and for the purposes necessary and proper thereto, and the said parties hereby dedicates the same forever to the purpose herein mentioned.

In WITNESS WHEREOF, the said ST. PETER AND PAUL'S RUSSIAN AMERICAN ORTHODOX GREEK CATHOLIC CHURCH has caused these presents to be signed by its proper officers and its corporate seal to be hereunto affixed this 12th day of November A.D. 1929.

In Presence of,
Paul D. Tkach
Daniel Tkach

ST. PETER AND PAUL'S RUSSIAN AMERICAN ORTHODOX GREEK CATHOLIC CHURCH
By *Joseph Jucenko* PRESIDENT
By *Wm. Fedorko* SECRETARY
By *Metra Dupey* TREASURER
John S. Johnson
Teckla Johnson

State of Minnesota, ss.
County of Hennepin.

On this 12th day of November, A.D. 1929 before me, a Notary Public, within and for the said County personally appeared *Joseph Jucenko, and Wm. Fedorko and Metra Dupey*, to me, personally known, who being by me duly sworn did say that they are respectively the President, the Secretary, and the Treasurer of ST. PETER AND PAUL'S RUSSIAN AMERICAN ORTHODOX GREEK CATHOLIC CHURCH, the corporation named in the annexed instrument and that said instrument was executed in behalf of said corporation by authority of its Board of Trustees and the said *Joseph Jucenko and Wm. Fedorko and Metra Dupey* acknowledged the said instrument to be the free act and deed of said Corporation.

and the said *John S. Johnson and Teckla Johnson, his wife*, acknowledged the said instrument to be their free act and deed.
Paul D. Tkach
Notary Public, Hennepin County, Minn.
My Commission expires ...

PAUL D. TKACH,
Notary Public, Hennepin County, Minn.
My commission expires Oct. 19, 1932.

SCALE 1" = 25'