


TARGET ADDITION

City of Fridley County of Anoka

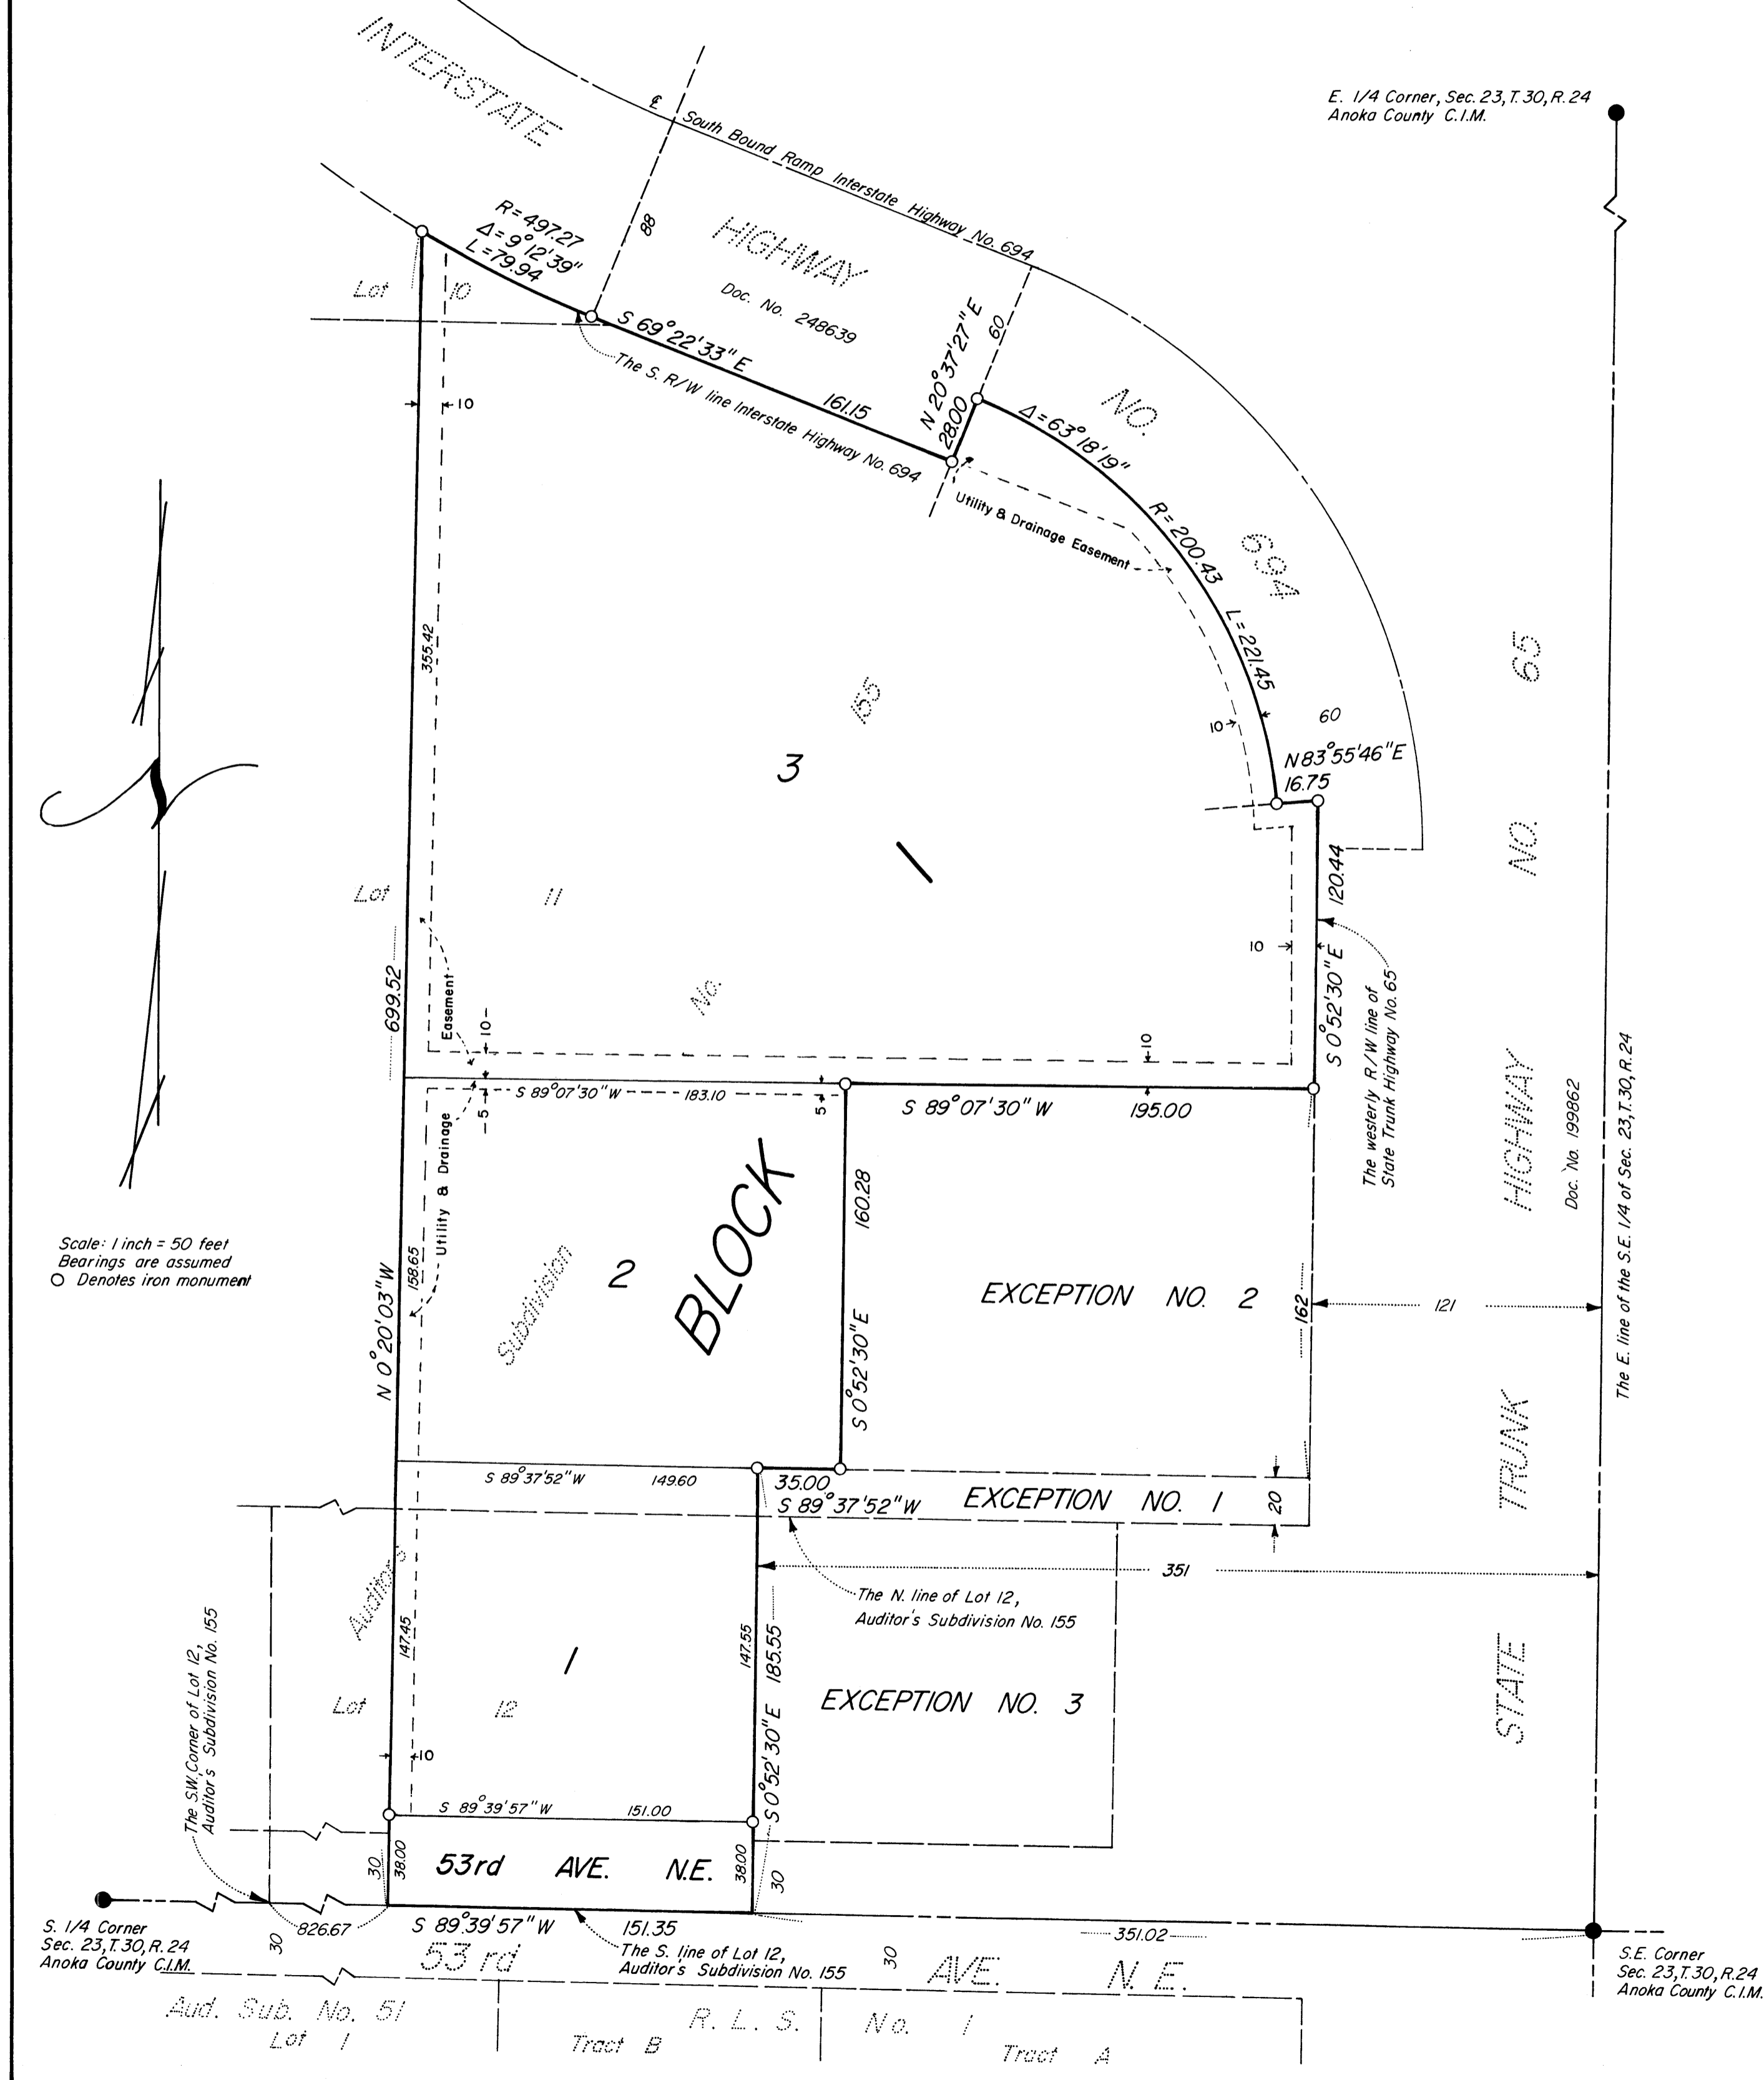

Scale: 1 inch = 50 feet
Bearings are assumed
O Denotes iron monument

KNOW ALL PERSONS BY THESE PRESENTS: That Dayton-Hudson Corporation, a Minnesota corporation, owner and proprietor of the following described property situate in the State of Minnesota and the County of Anoka, to wit:

Those parts of Lots 10, 11, and 12, Auditor's Subdivision No. 155, Anoka County, Minnesota, lying westerly of the westerly line of State Trunk Highway No. 65, lying southerly of the southerly line of Interstate Highway No. 694 and lying east of a line drawn northerly at a 90 degree angle to the south line of said Lot 12, from a point on said south line of said Lot 12 distant 826.67 feet easterly of the Southwest corner thereof, except the following:

- Exception No. 1 - The south 20.00 feet of Lot 11, Auditor's Subdivision No. 155 which lies easterly of a line parallel with and 351.00 feet westerly of the east line of Section 23, Township 30, Range 24.
- Exception No. 2 - A tract of land beginning at the point of intersection of the north line of the south 20.00 feet of Lot 11, Auditor's Subdivision No. 155, with the west right of way line of State Trunk Highway No. 65; thence northerly along said west right of way line a distance of 162.00 feet, thence westerly at a right angle to said right of way line a distance of 195.00 feet; thence southerly at a right angle a distance of 162.00 feet to the northerly line of the south 20.00 feet of said Lot 11, Auditor's Subdivision No. 155; thence easterly along said northerly line of said southerly 20.00 feet of said Lot 11, Auditor's Subdivision No. 155 to the point of beginning.
- Exception No. 3 - That part of Lot 12, Auditor's Subdivision No. 155, which lies easterly of a line parallel with and 351.00 feet westerly of the east line of Section 23, Township 30, Range 24, Anoka County, Minnesota.

have caused the same to be surveyed and platted as TARGET ADDITION and do hereby donate and dedicate to the public for public use forever the utility and drainage easements and avenue as shown on the plat. In witness whereof said Dayton-Hudson Corporation have caused these presents to be signed by its proper officers and its corporate seal to be hereunto affixed this 27th day of April, 1977.

SIGNED: DAYTON-HUDSON CORPORATION
Stephen P. Kistner, Its Executive Vice President
William S. Harder, Its Assistant Secretary

State of Minnesota)
 County of Hennepin)
 The foregoing instrument was acknowledged before me this 27th day of April, 1977, by Stephen P. Kistner, its Executive Vice President and William S. Harder, its Assistant Secretary, officers of Dayton-Hudson Corporation, a Minnesota corporation, on behalf of the corporation.

Christine M. Shields
 Notary Public, Hennepin County, Minnesota
 My Commission Expires June 27, 1981

I hereby certify that I have surveyed and platted the land described in the dedication of this plat as TARGET ADDITION, that this plat is a correct representation of said survey, that all distances are correctly shown on said plat in figures denoting feet and hundredths of a foot, that the monuments for the guidance of future surveys have been correctly placed in the ground as shown on said plat, that there are no wet lands or public highways to be designated on said plat other than as shown thereon, and that the outside boundary lines are correctly designated on this plat.

Ron Murphy
 Registered Land Surveyor
 Minnesota Registration Number 10832

State of Minnesota)
 County of Hennepin)
 The surveyor's certificate was subscribed and sworn to before me, a Notary Public, this 28th day of MARCH, 1977.

Dennis Kudak
 Notary Public, Hennepin County, Minnesota
 My Commission Expires Nov. 3, 1983

We hereby certify that the City Council of the City of Fridley, Anoka County, Minnesota, duly accepted and approved the plat of TARGET ADDITION, at a regular meeting thereof held this 21st day of MARCH, 1977.

William J. Nee
 Mayor
Nashua M. Ourselin
 City Manager
 Checked and approved this 29th day of April, 1977.
Ronald W. Anderson
 Anoka County Surveyor

"NO DELINQUENT TAXES AND TRANSFER ENTERED"
April 9, 1977
Charles R. Dahlke
 Auditor, Anoka County
 BY *J. Olson* Deputy

467099
 OFFICE OF COUNTY RECORDER
 STATE OF MINNESOTA, COUNTY OF ANOKA
 I hereby certify that the within instrument was filed in this office for record on the APR 29 1977 A.D., 1977 at 4 o'clock P.M. and was duly recorded in book 22 of 140 page 20
Richard Amdall
 County Recorder
 BY *P. E. Hallermeier* Deputy

