


Freemont Street

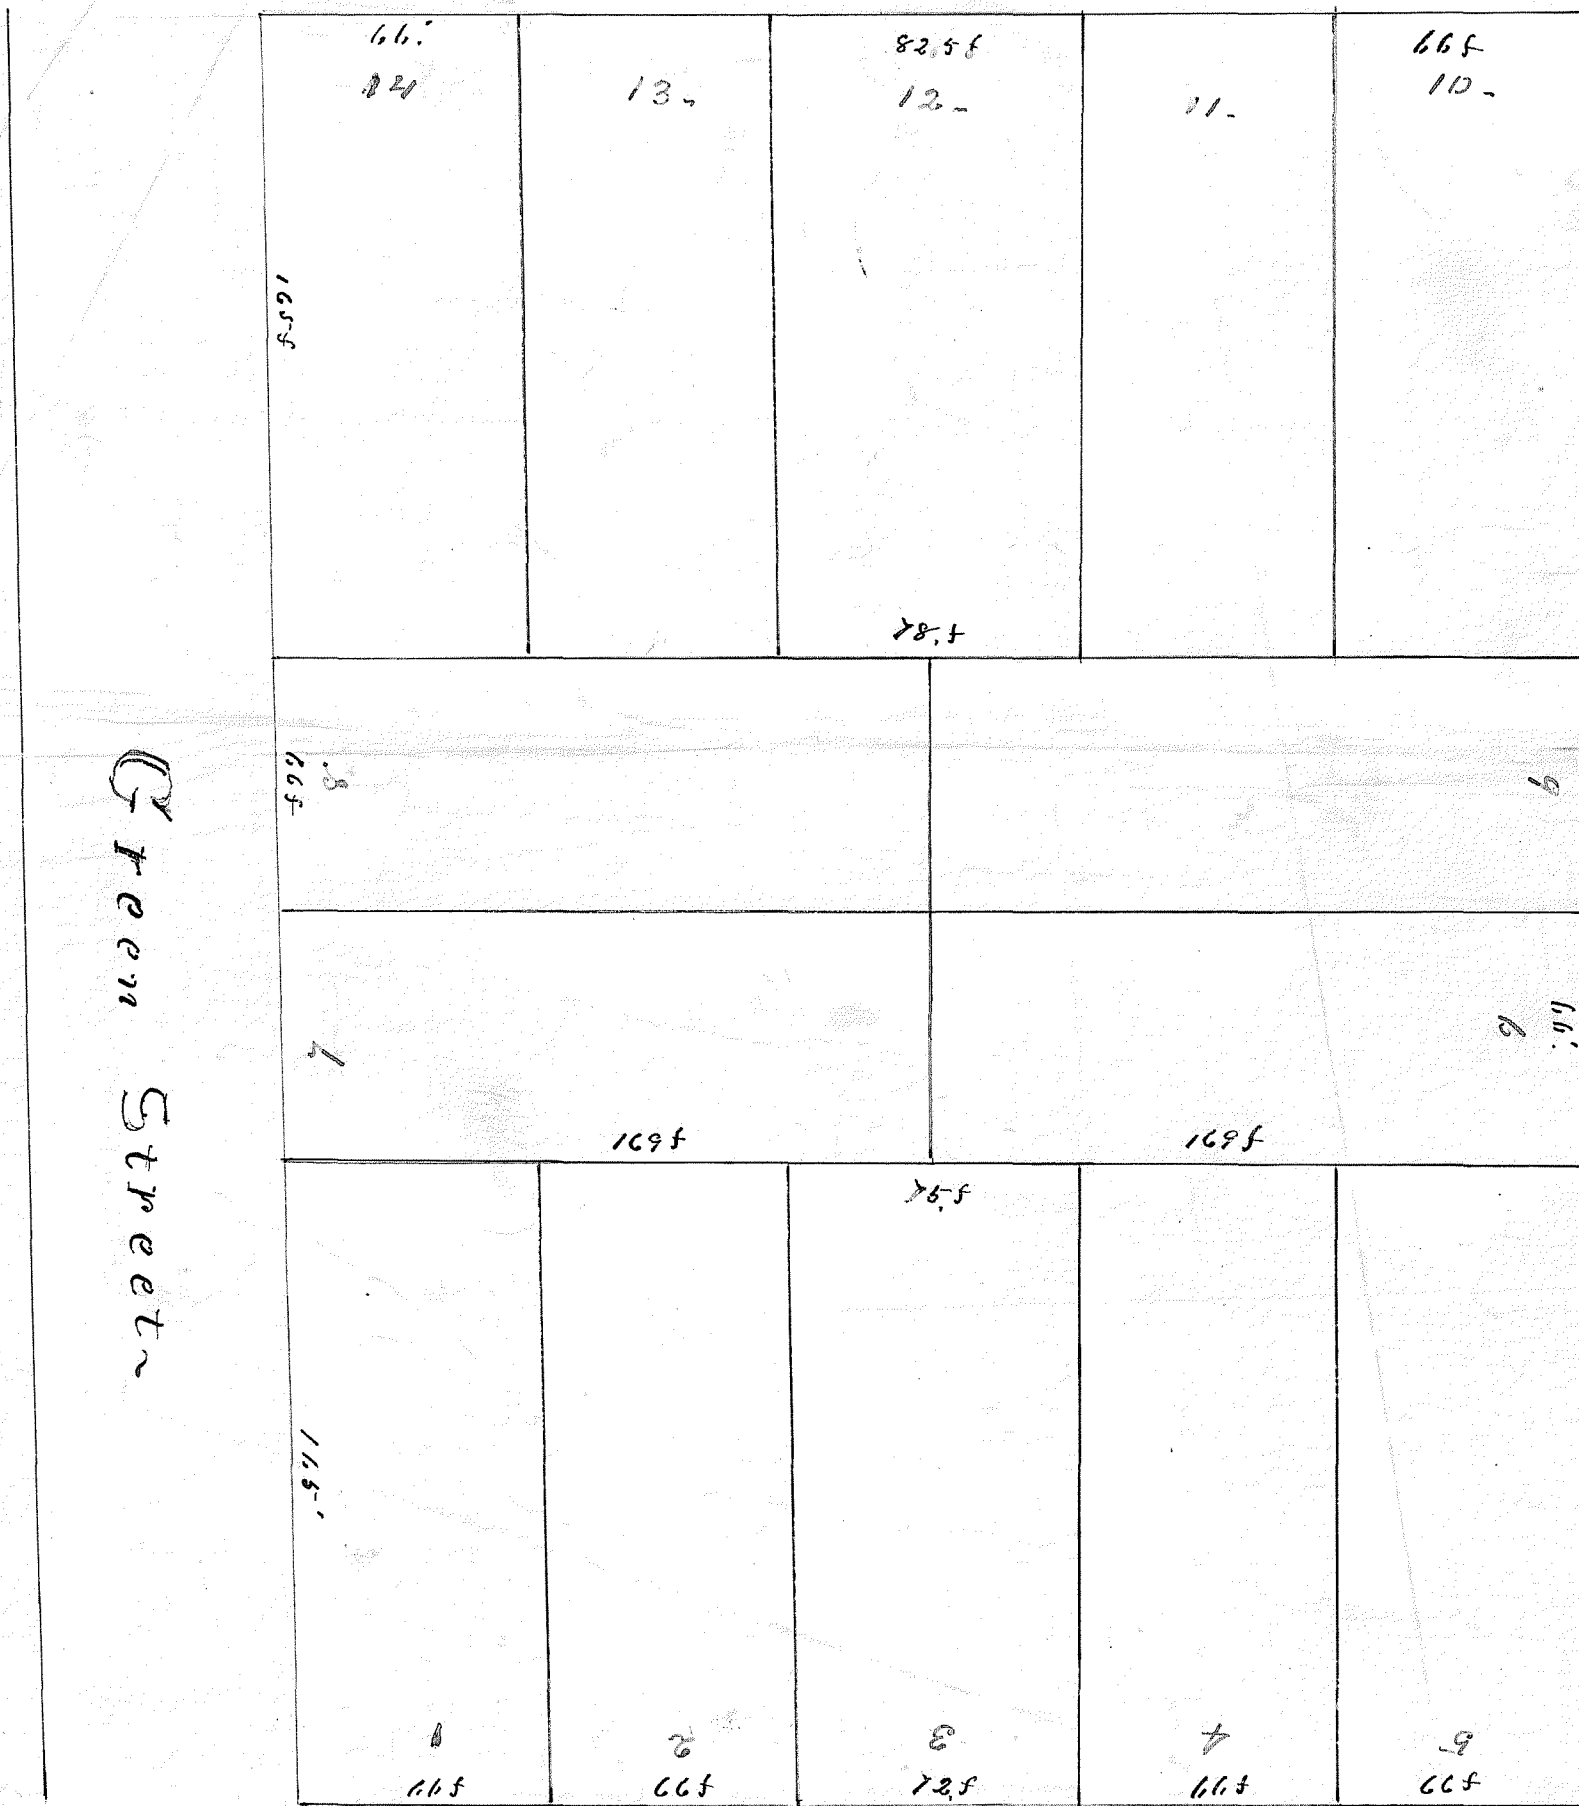

Plat  
of  
Block No. 4.  
N. D. Shaws Addition  
containing  
14 Lots


Green Street

Larver Street

Park Street


I hereby certify that the above is a correct plat of E. S. Jellers sub-division of Block No. 4 in N. D. Shaws addition to the town (now city) of Anoka as appears from plat recorded in the office of Registry of Deeds for Anoka County

City of Anoka }  
July 6 1883 } W. D. Cohever  
City Surveyor

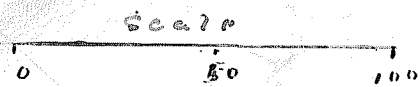

City of Anoka  
County of Anoka  
State of Minnesota } The foregoing plat of a subdivision of Block number four (4) of Shaws addition in the City of Anoka, was approved by the City Council of said City of Anoka, on the thirty first day of July A. D. 1883.

Attest: W. J. Miller  
City Clerk.

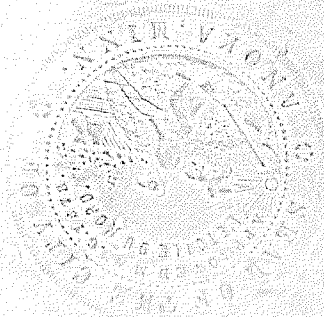

Know all men by these presents that E. S. Jeller of Anoka Minnesota is the owner and proprietor of Block No. 4 in Shaws addition to the town now City of Anoka and he consents that said Block to be subdivided and platted and to be hereafter known as Jellers sub-Divisions of Block No. 4 City of Anoka

In witness whereof I have hereunto set my hand and seal this 31<sup>st</sup> day of July A. D. 1883

E. S. Jeller

City of Anoka  
County of Anoka  
State of Minnesota } Be it known that on this 31<sup>st</sup> day of July, A. D. 1883. before me, personally, came E. S. Jeller known well known to be the same person described in and who executed the foregoing instrument, and acknowledged that he executed the same freely and voluntarily for the uses and purposes therein expressed.

W. J. Miller  
City Clerk

Register of Deeds Office  
Anoka, County of Anoka, Minn. } I hereby certify this plat was filed in this office for record on the 1st day of August A. D. 1883 and was duly recorded Book A. Town Plat 1st. 1883. In witness whereof I have hereunto set my hand and official seal this 1st day of August A. D. 1883.  
W. D. Green Register of Deeds

