


THE FLETCHE-R-MORRISON Addition to Golden Park.

Scale 150 ft - 1 in.

J. L. Stone Esq. Eng.

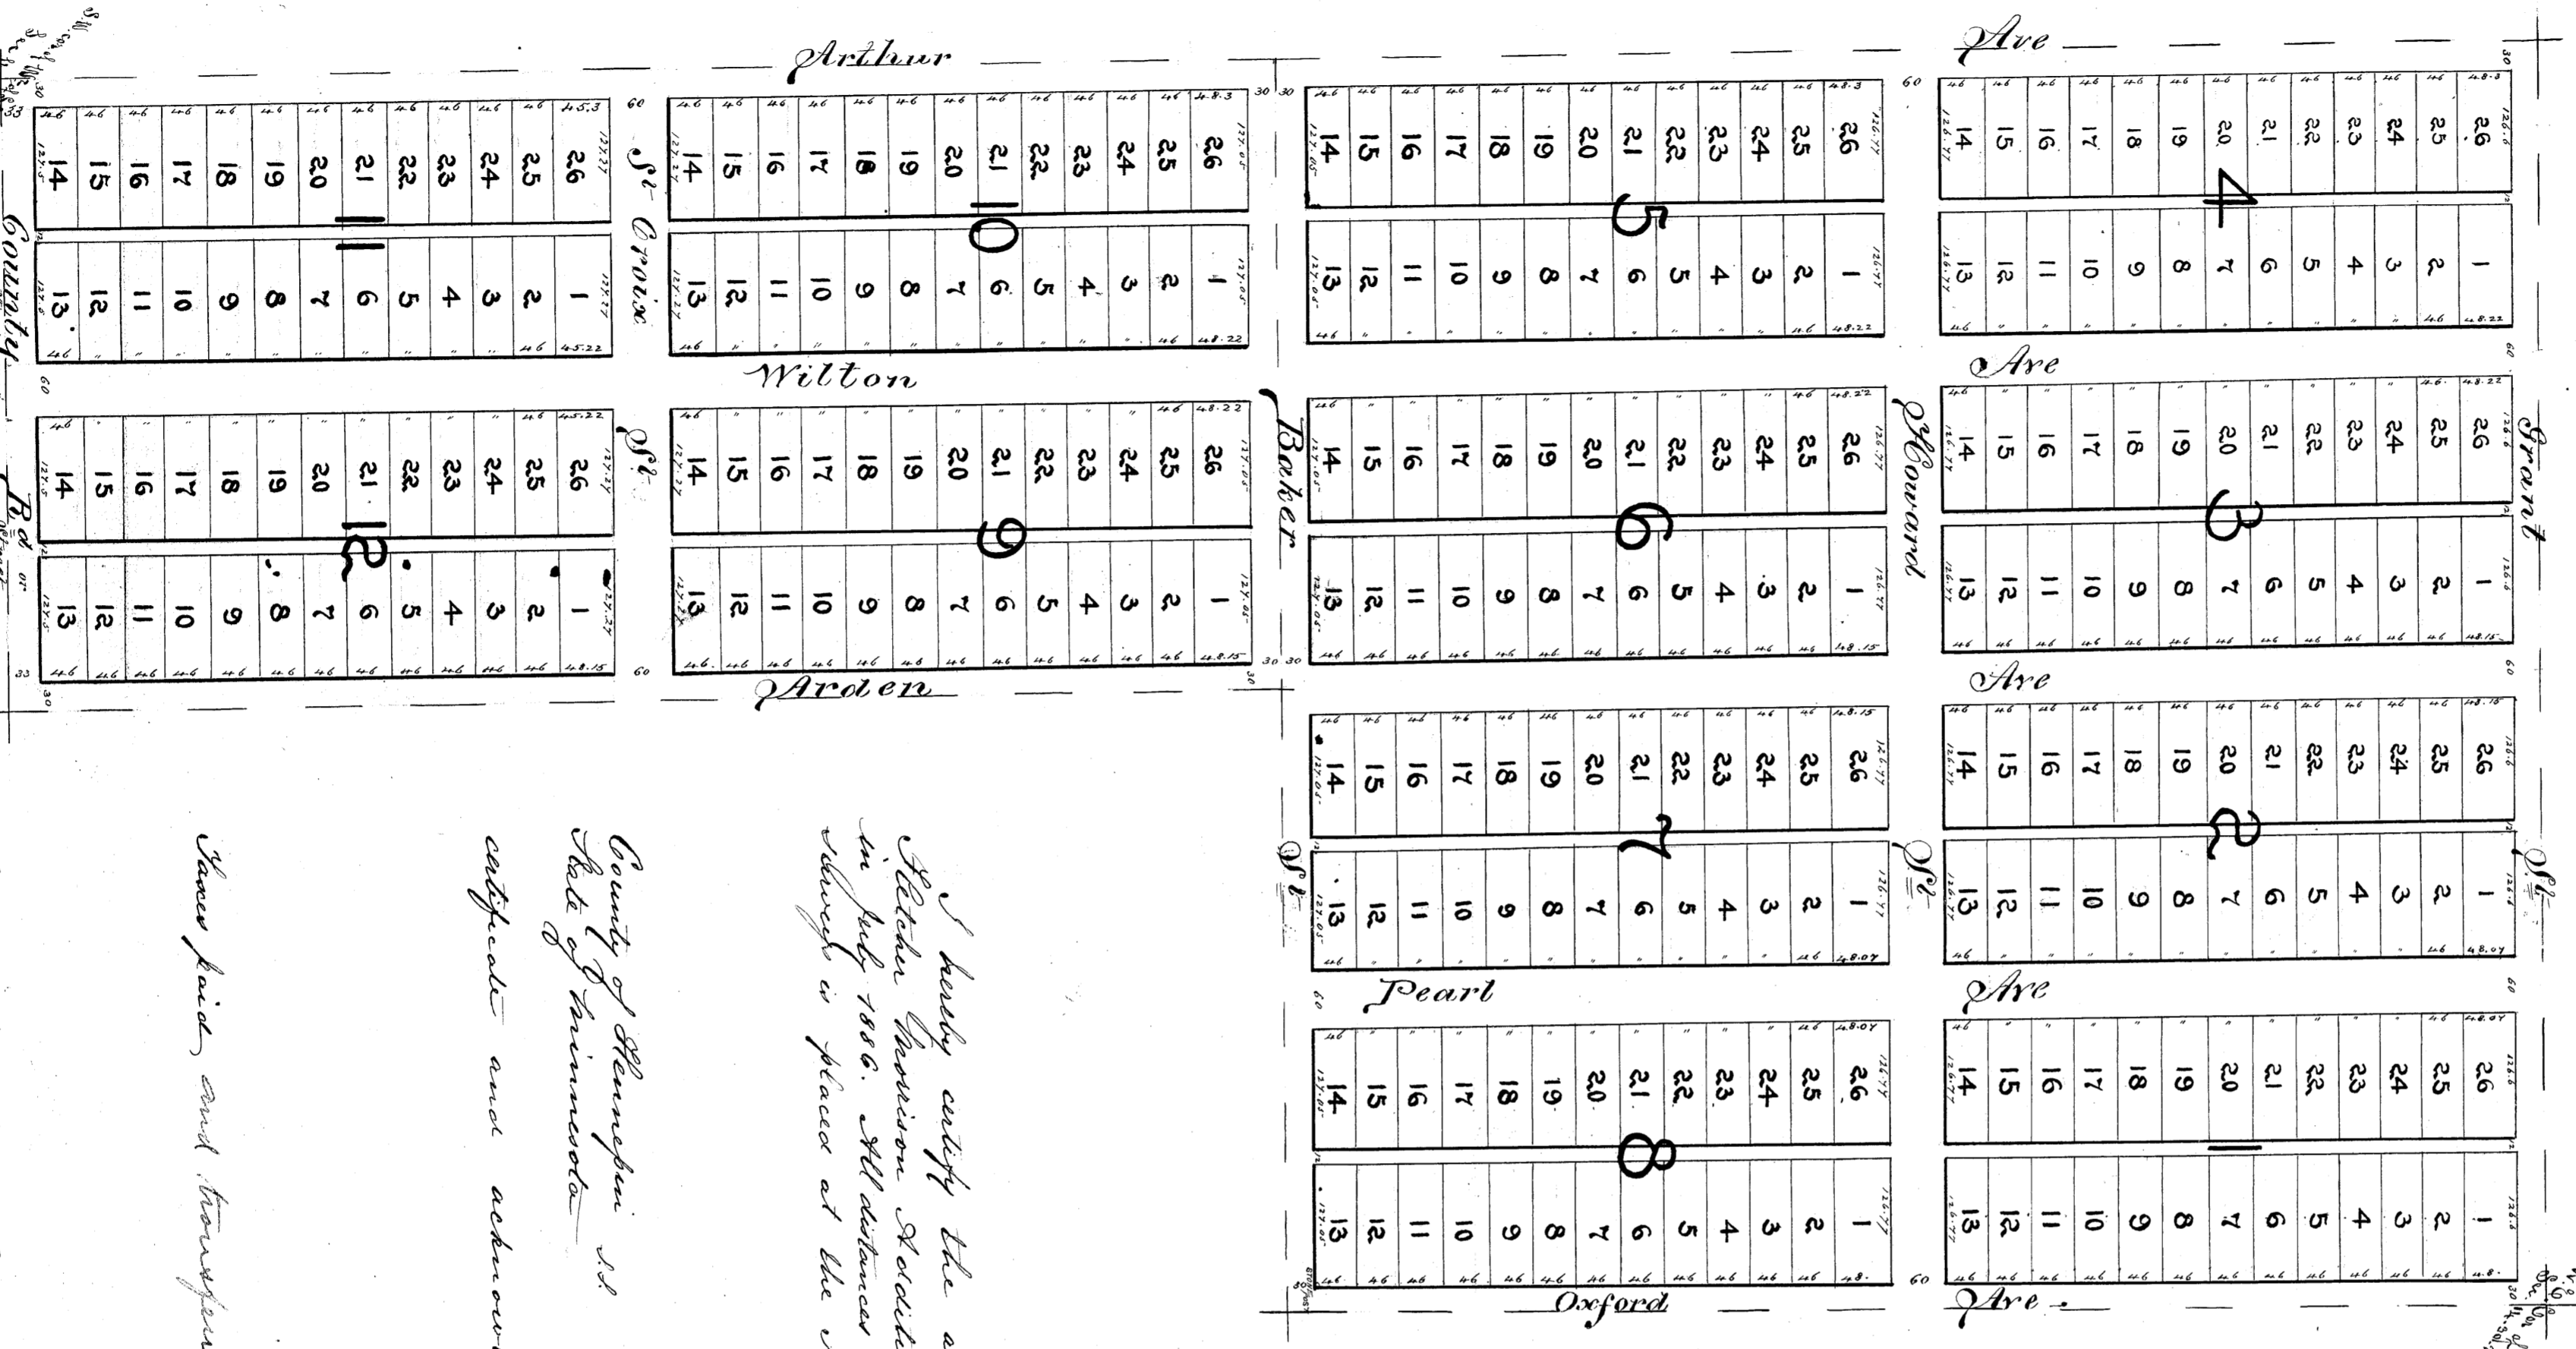

Know all men by these presents that we, Stephen B. Howard, unlicensed, George W. Fletcher, unlicensed, and Robert W. Morrison, unlicensed, owners and proprietors, and Lewis J. Gillette, holder of the following described property situated in the County of Ancker, State of Minnesota, to-wit: the half East quarter of the half East quarter (N 8 1/2 of T 8 1/2) and the West one half of the half East quarter of said East quarter (W 1/2 of N 8 1/2 of T 8 1/2) of Section Twentieth (20) Township Thirty (30) Range Twenty four (24), have caused the same to be surveyed and platting, as the Fletcher-Morrison, Addition to "Shilley Park" — and we hereby donate to the public use for ever, all that area aforesaid, as shown on the annexed plat.

In witness whereof we hereunto set our hands and seal this 31st day of August A.D. 1906

In presence of
 Stephen B. Howard
 Lewis J. Gillette
 George W. Fletcher
 Robert W. Morrison

County of Hennepin ss On this 14th day of September A.D. 1906 before me appeared Stephen B. Howard, and George W. Fletcher, and Robert W. Morrison, said platting has been known to be the person aforesaid in and who executed the foregoing recitation, and acknowledges the execution hereof to be their free act and deed.

Wm. J. Dornier
 Notary Public
 Hennepin Co.
 Minn.

I hereby certify the above to be a true and correct representation of the platting as shown to me in July 1906. My witness are in fact and according to the best of my knowledge and belief in places at the North East corner of block eight.

J. L. Stone, Civil Eng.

County of Hennepin ss On the 17th day of July A.D. 1906, before me personally appeared J. L. Stone, to one known to be the person who executed the above platting, and acknowledges the execution thereof to be his free act and deed.

James Dornier Notary Public
 Hennepin Co.
 Minn.

James J. Stone and Thompson & Sons
 J. L. Stone
 County Recorder

Office of Recorder of Deeds
 County of Ancker, Minn.
 I hereby certify that this plat was filed for record in this office the 6th day of September A.D. 1906, and was duly recorded.

D. J. Stevens
 Recorder of Deeds
 you B. O. P. Faggett, Deputy

Platting