


THE GIBSON STRIP ANOKA COUNTY MINNESOTA

OFFICE OF REGISTER OF DEEDS
STATE OF MINNESOTA
I hereby certify that the above
was filed in this office on the
day of Nov 1949
at 3 o'clock P.M. and was duly
recorded in book 13
of Plats page 13

Eva Bransell
Register of Deeds
By *Murleen Larson*

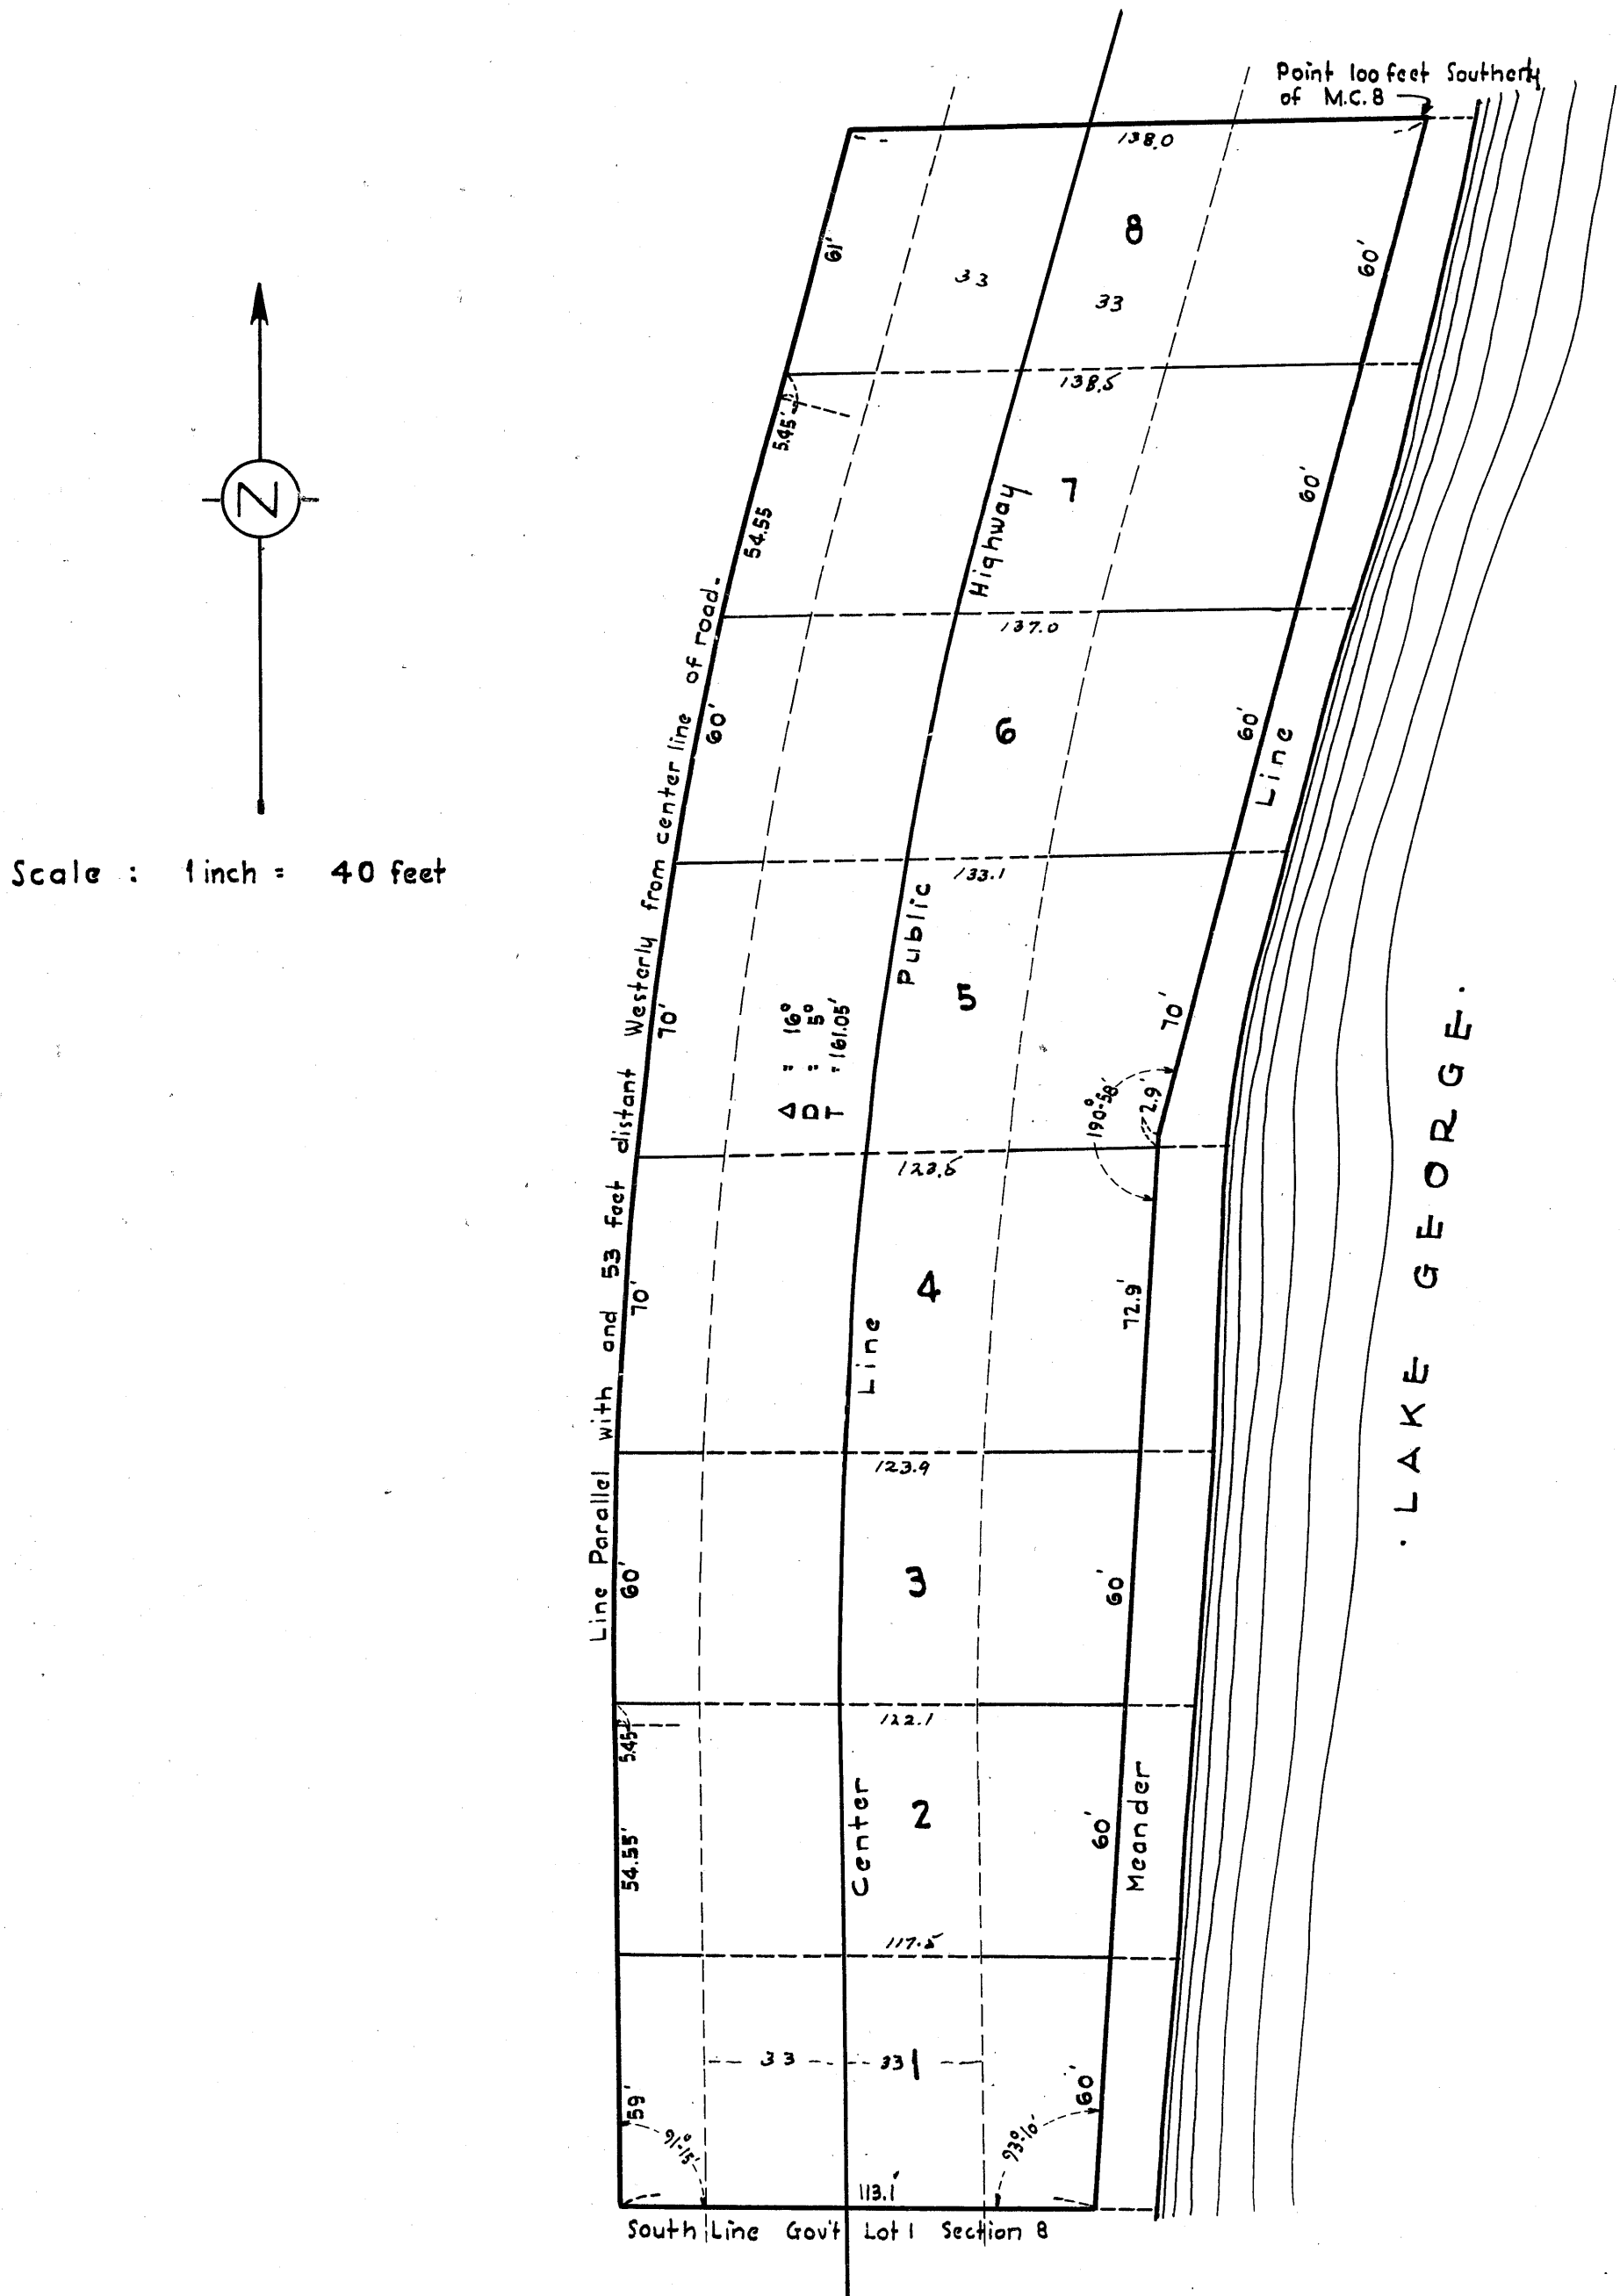

Know All Men By These Presents: that we, Leonard J. Gibson and Mildred P. Gibson, his wife and Francis J. Gibson and Dorothy Gibson, his wife, owners and proprietors of the following described tract of land, to-wit: Commencing at the Southeast corner of Government Lot one (1) Section eight (8) Township thirty-three (33) Range twenty-four (24) Anoka County, Minnesota, said corner being known Meander corner number seven (7) according to United States Government survey, thence West on the South line of said Government Lot one (1) a distance of 103 feet more or less to a point distant 53 feet Westerly from the center line of public road as now constructed and travelled, thence Northerly parallel with and 53 feet distant Westerly from the center line of said public road a distance of 500 feet, thence East 126 feet more or less to a point on Meander line of Lake George, said point being 100 feet Southward of Meander corner number eight (8), thence Southerly on the Meander line of said Lake George 500 feet more or less to place of commencement and excepting public road and being part of said Government Lot one (1) and containing about one (1) acre: have caused the same to be surveyed and platted as "The Gibson Strip" Anoka County, Minnesota.

In Witness Whereof we have hereunto set our hands and seals this 5TH day of NOVEMBER A.D. 1949.

In Presence of

O.C. Seaman
Sam W.F. Thune

Leonard J. Gibson
Mildred P. Gibson
Francis J. Gibson
Dorothy Gibson

State of Minnesota }
County of ANOKA } ss.

On this 5TH day of NOVEMBER 1949, before me a Notary Public for and within said county, personally appeared Leonard J. Gibson and Mildred P. Gibson, his wife and Francis J. Gibson and Dorothy Gibson, his wife known to me to be the persons named in and who executed the foregoing instrument and acknowledged the same to be their own free act and deed.

Josephine A. Gibson

JOSEPHINE A. GIBSON
Notary Public, Anoka County, Minn.
My Commission Expires Jan. 11, 1952

State of Minnesota }
County of Anoka } ss.

I hereby certify that I have surveyed the property described in this plat as "The Gibson Strip", Anoka County Minnesota; that this plat is a true representation of said survey; that the outside boundary lines are correctly designated; that all distances are correctly shown in feet and decimals of a foot; that the monuments for the guidance of future surveys have been correctly placed in the ground as shown on the plat; that the topography of the land is correctly shown on the plat and that there are no wet lands or public highways other than as shown thereon.

Walter D. Bowser

State of Minnesota }
County of Anoka } ss.

Above certificate subscribed and sworn to before me this 12th day of DEC 1949.

Lawrence H. Falkenberg

The above Plat approved as to form and execution this 7th day of January, 1950.

Thomas C. Little
County Attorney

THIS PLAT WAS APPROVED AND ACCEPTED BY THE HONORABLE BOARD OF COUNTY COMMISSIONERS OF THE COUNTY OF ANOKA, STATE OF MINNESOTA AT A REGULAR MEETING HELD THIS 30th DAY OF JANUARY 1950

SHARON, BOARD OF COUNTY COMMISSIONERS ANOKA COUNTY MINN.

E. G. Parkes
County Auditor - ANOKA COUNTY MINNESOTA
E. J. Skinner

24th Jan: 1950
E. G. Parkes
E. J. Skinner

1949

Walter D. Bowser

Walter D. Bowser