


OFFICIAL PLAT

THE LAKES OF RADISSON TENTH ADDITION

BOOK # 67 Absl Page 4B

CITY OF BLAINE
COUNTY OF ANOKA
SECS. 9 & 10, TWP. 31, RNG. 23

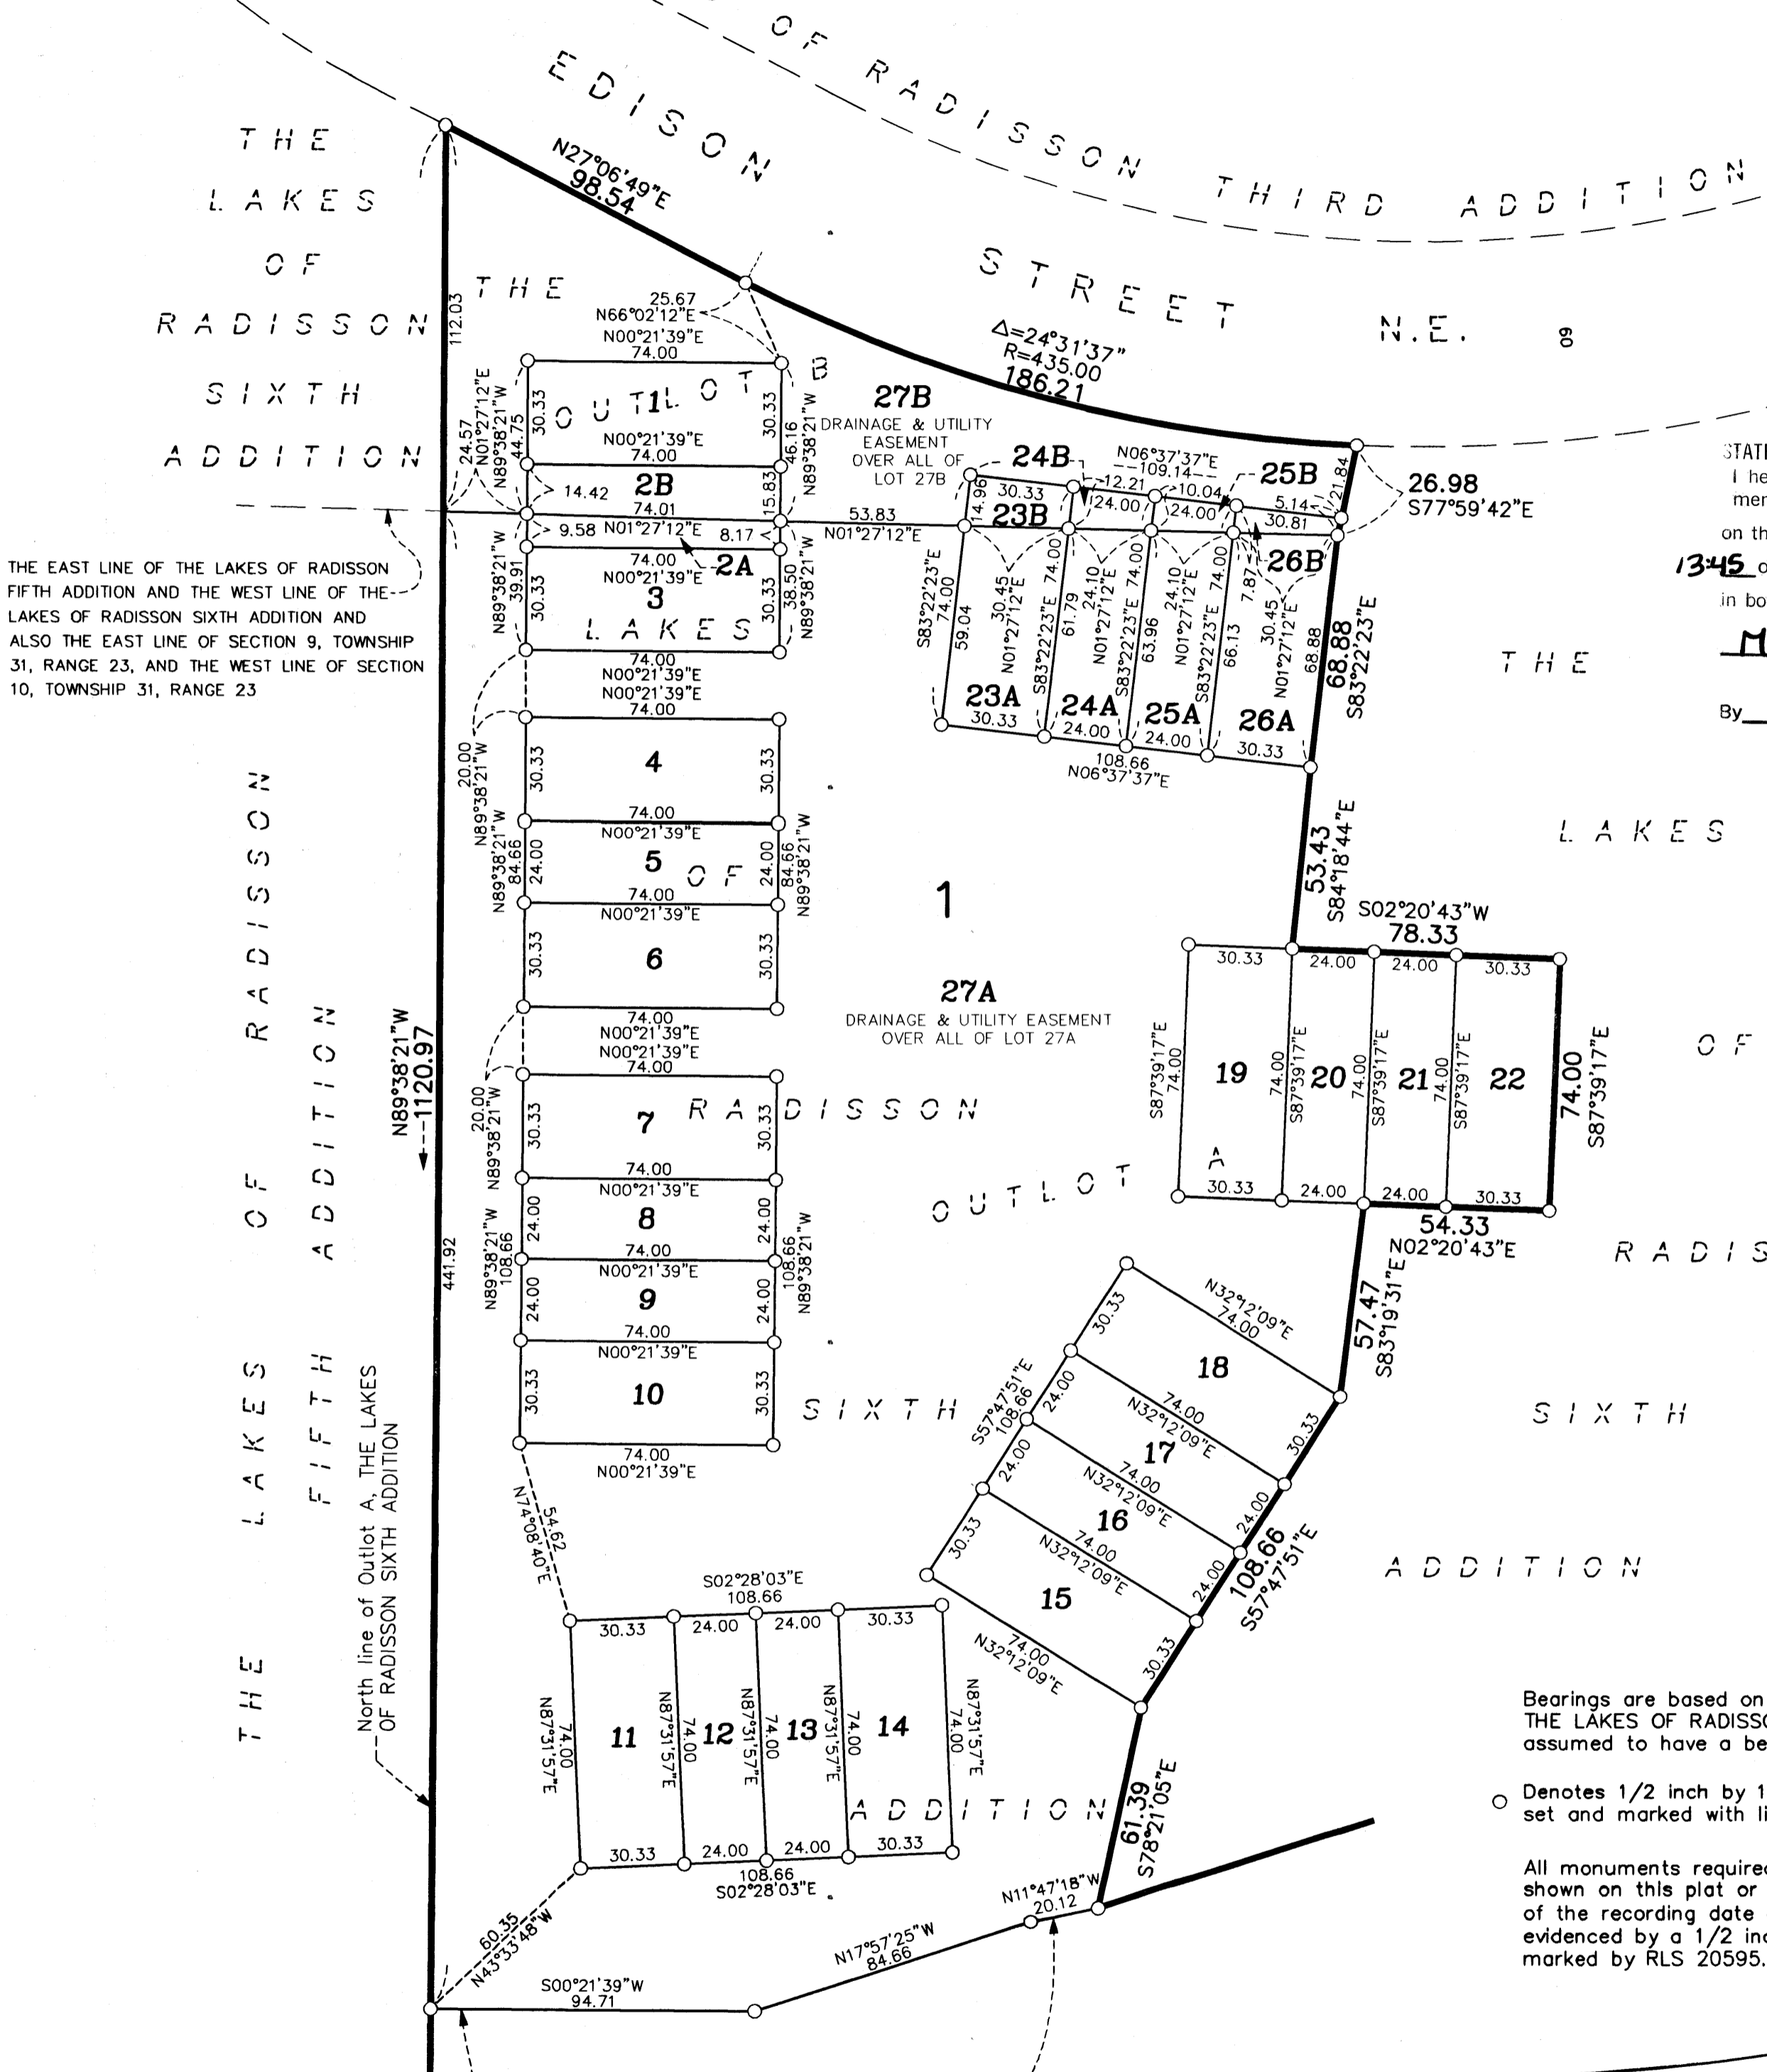

THE EAST LINE OF THE LAKES OF RADISSON FIFTH ADDITION AND THE WEST LINE OF THE LAKES OF RADISSON SIXTH ADDITION AND ALSO THE EAST LINE OF SECTION 9, TOWNSHIP 31, RANGE 23, AND THE WEST LINE OF SECTION 10, TOWNSHIP 31, RANGE 23

1940912
OFFICE OF COUNTY RECORDER
STATE OF MINNESOTA, COUNTY OF ANOKA
I hereby certify that the within instrument was filed in this office for record on the 16 day of July, A.D. 2004
13:45 o'clock P.M. and that the same was in book 47 Absl page 4B
Maureen J. Devine
County Recorder
By TAP

Office of REGISTRAR OF TITLES
STATE OF MINNESOTA
COUNTY OF ANOKA
471932
I hereby certify that the within instrument was filed in this office on July 16, 2004
at 1:45 o'clock P.M.
By TAP
County Registrar of Titles

KNOW ALL MEN BY THESE PRESENTS: That Main Street 1000, LLC, a Minnesota limited liability company, owner, and Village Bank, a Minnesota corporation, mortgagee of the following described property situated in the County of Anoka, State of Minnesota, to wit:

- Outlot A, THE LAKES OF RADISSON SIXTH ADDITION
- AND
- Outlot B, THE LAKES OF RADISSON SIXTH ADDITION

Have caused the same to be surveyed and platted as THE LAKES OF RADISSON TENTH ADDITION and do hereby donate and dedicate to the public for public use forever the drainage and utility easements as shown on this plat. In witness whereof said Main Street 1000, LLC, a Minnesota limited liability company, has caused these presents to be signed by its proper officer this 13th day of July, 2004, and in witness whereof said Village Bank, a Minnesota corporation, has caused these presents to be signed by its proper officer this 16th day of July, 2004.

MAIN STREET 1000, LLC
[Signature]
Anthony J. Emmerich, as Chief Manager

VILLAGE BANK
[Signature]
Lawrence J. Schminski, as President

STATE OF MINNESOTA
COUNTY OF Anoka


The foregoing instrument was acknowledged before me this 13th day of July, 2004 by Anthony J. Emmerich as chief manager of Main Street 1000, LLC, a Minnesota limited liability company, on behalf of said company.



Rebecca A. Baune
Notary Public, Anoka, County, Minnesota
My Commission Expires January 31, 2005

STATE OF MINNESOTA
COUNTY OF Anoka

The foregoing instrument was acknowledged before me this 16th day of July, 2004 by Lawrence J. Schminski as president of Village Bank, a Minnesota corporation, on behalf of said corporation.

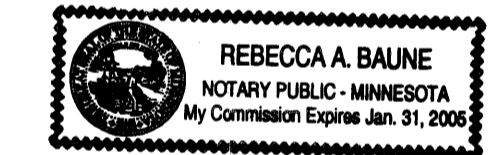


Rebecca A. Baune
Notary Public, Anoka, County, Minnesota
My Commission Expires January 31, 2005

I hereby certify that I have surveyed and platted the property described on this plat as THE LAKES OF RADISSON TENTH ADDITION; that this plat is a correct representation of the survey; that all distances are correctly shown on the plat in feet and hundredths of a foot; that all monuments have been correctly placed in the ground as shown or will be placed as required by the local governmental unit; that the outside boundary lines are correctly designated on the plat; and that there are no wetlands, in accordance with section 505.02 Subdivision 1, or public highways to be designated other than as shown.

Terrence E. Rothenbacher
Terrence E. Rothenbacher, Land Surveyor
Minnesota License Number 20595

STATE OF MINNESOTA
COUNTY OF ANOKA

The foregoing instrument was acknowledged before me this 28th day of JUNE, 2004 by Terrence E. Rothenbacher, Land Surveyor Minnesota License No. 20595.

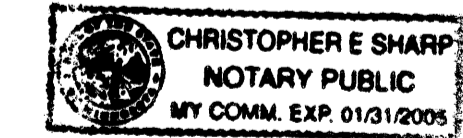

Christopher E. Sharp
Notary Public, Anoka, County, Minnesota
My Commission Expires January 31, 2005

BLAINE, MINNESOTA


This plat of THE LAKES OF RADISSON TENTH ADDITION was approved by the City Council of the City of Blaine, Minnesota, at a regular meeting thereof held this 16th day of JULY, 2004. If applicable, the written comments and recommendations of the Commissioner of Transportation and the County Highway Engineer have been received by the City or the prescribed 30 day period has elapsed without receipt of such comments and recommendations, as provided by Minnesota Statutes 505.03, Section 2.

By [Signature], Mayor


By [Signature], Clerk

Checked and approved this 16th day of July, 2004
RCL# 2004092833 \$55.00

By Larry D. Heium by Charles F. Butz
Anoka County Surveyor Deputy

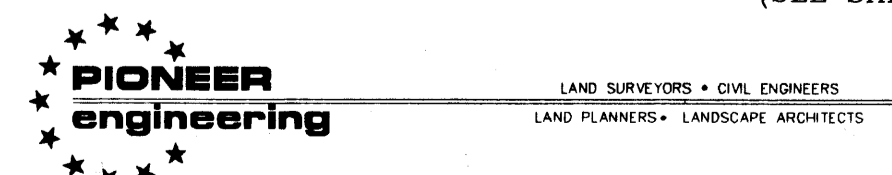

I HEREBY CERTIFY THAT THE CURRENT AND DELINQUENT TAXES ON THE LANDS DESCRIBED WITHIN ARE PAID AND THE TRANSFER IS ENTERED
July 16, 2004
Maureen J. Devine
PROPERTY TAX ADMINISTRATOR
BY [Signature]
DEPUTY PROPERTY TAX ADMINISTRATOR

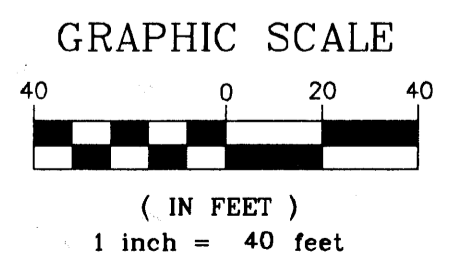

THE LAKES OF RADISSON TENTH ADDITION

Book # (11 ADST) Page 48 Doc # 1940972

CITY OF BLAINE
COUNTY OF ANOKA
SECS. 9 & 10, TWP. 31, RNG. 23

