

Bk 21 of Towns Pg 4

THE LAKES OF RADISSON THIRTY-SEVENTH ADDITION

CITY OF BLAINE
COUNTY OF ANOKA
SEC. 10, TWP. 31, RNG. 23

KNOW ALL MEN BY THESE PRESENTS: That Main Street 1000, LLC, a Minnesota limited liability company, owner of the following described property situated in the County of Anoka, State of Minnesota, to wit:

Outlot B, THE LAKES OF RADISSON THIRTY-FIFTH ADDITION, according to the recorded plat thereof, Anoka County, Minnesota.

Has caused the same to be surveyed and platted as THE LAKES OF RADISSON THIRTY-SEVENTH ADDITION and does hereby donate and dedicate to the public for public use forever the drainage and utility easements as shown on this plat. In witness whereof said Main Street 1000, LLC, a Minnesota limited liability company, has caused these presents to be signed by its proper officer this 1st day of October, 2007.

MAIN STREET 1000, LLC

Anthony J. Emmerich, as Chief Manager

STATE OF MINNESOTA
COUNTY OF Anoka

The foregoing instrument was acknowledged before me this 1st day of October, 2007 by Anthony J. Emmerich, as chief manager of Main Street 1000, LLC, a Minnesota limited liability company, on behalf of said company.

Baleen Roberts
Notary Public, Anoka County, Minnesota
My Commission Expires Jan. 31, 2010

I hereby certify I have surveyed and platted or directly supervised the surveying and plating of the land described on this plat as THE LAKES OF RADISSON THIRTY-SEVENTH ADDITION; this plat is a correct representation of the boundary survey; all mathematical data and labels are correctly designated; all monuments depicted on the plat have been or will be correctly set within one year; all water boundaries and wet lands as of this date, as defined in Minnesota Statutes 505.01, Subd. 3, are shown and labeled; and all public ways are shown and labeled.

Terrence E. Rothenbacher
Terrence E. Rothenbacher, Land Surveyor
Minnesota License Number 20595

STATE OF MINNESOTA
COUNTY OF Anoka

The foregoing instrument was acknowledged before me this 7th day of SEPTEMBER, 2007, by Terrence E. Rothenbacher, Land Surveyor, Minnesota License No. 20595.

Christopher E. Sharp
Notary Public, Anoka County, Minnesota
My Commission Expires 01/31/10

BLAINE, MINNESOTA

This plat of THE LAKES OF RADISSON THIRTY-SEVENTH ADDITION was approved by the City Council of the City of Blaine, Minnesota, at a regular meeting thereof held this 20th day of September, 2007. If applicable, the written comments and recommendations of the Commissioner of Transportation and the County Highway Engineer have been received by the City or the prescribed 30 day period has elapsed without receipt of such comments and recommendations, as provided by Minnesota Statutes 505.03, Section 2.

By: Tommy Mayor

Checked and approved this 16th day of OCTOBER, 2007.

By: Gene M. Cross Clerk

By: Darryl D. Ahl
Anoka County Surveyor

THE LAKES OF RADISSON
TWENTY-FIFTH
ADDITION


124TH CIRCLE
NORTHEAST

THE LAKES OF RADISSON TWENTY-FIFTH ADDITION

124TH CIRCLE
NORTHEAST

THE LAKES OF RADISSON TWENTIETH ADDITION

THE LAKES OF RADISSON TWENTY-SIXTH ADDITION

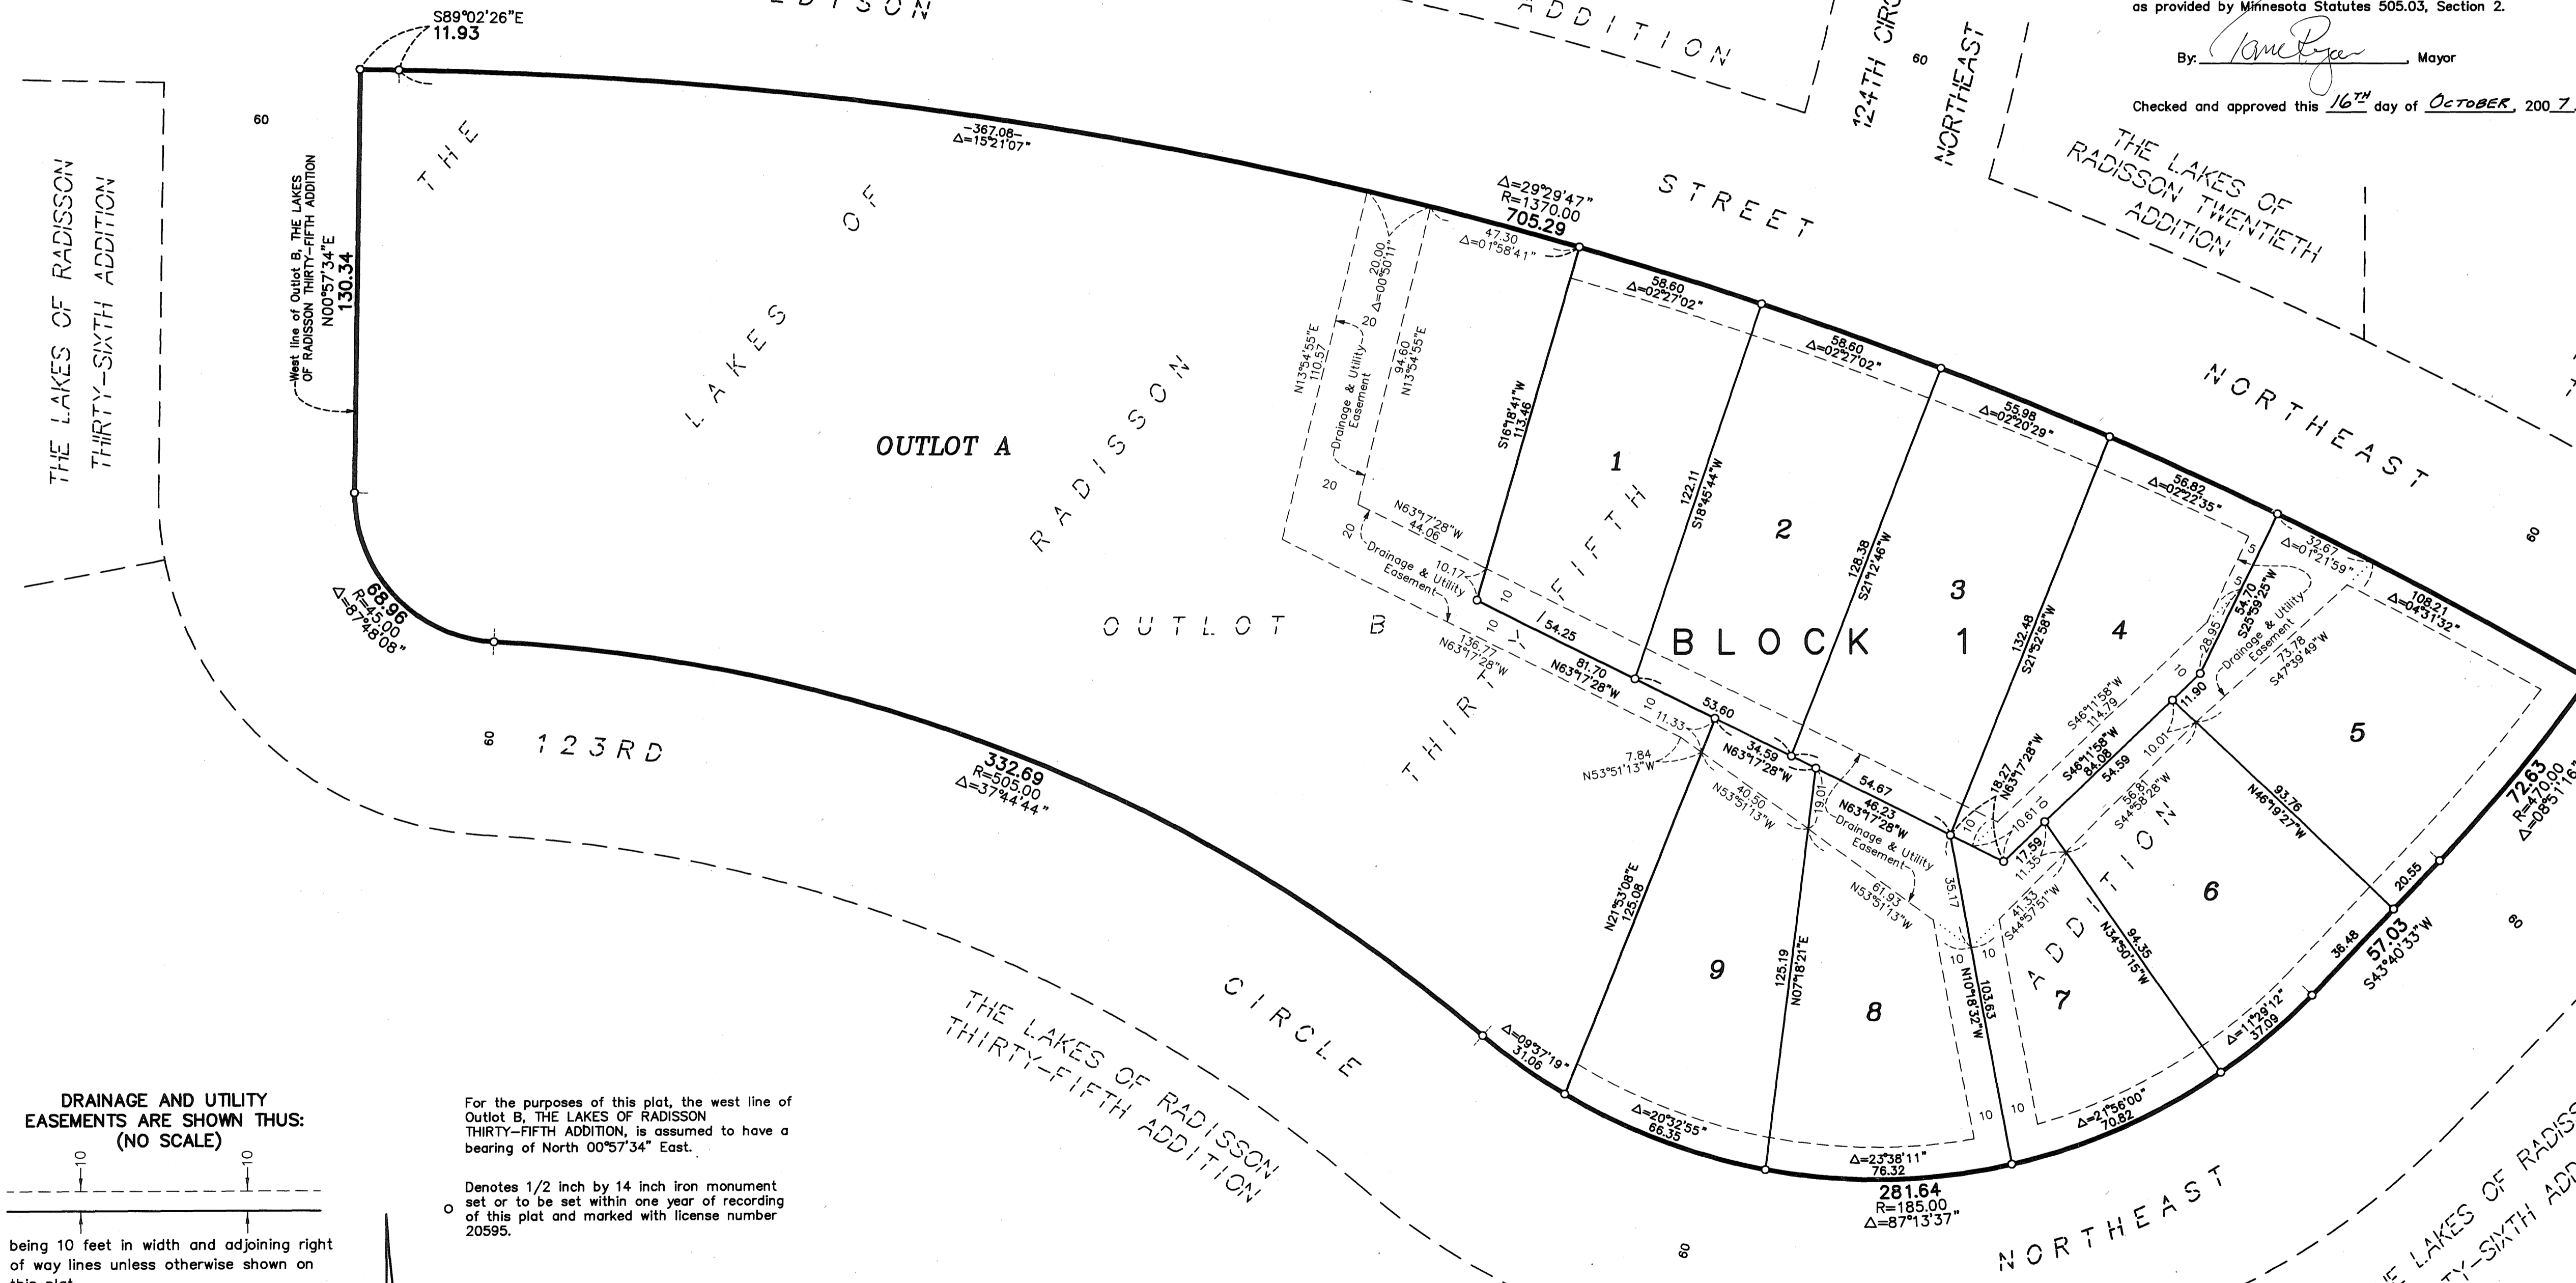


DRAINAGE AND UTILITY
EASEMENTS ARE SHOWN THUS:
(NO SCALE)

being 10 feet in width and adjoining right
of way lines unless otherwise shown on
this plat.

For the purposes of this plat, the west line of
Outlot B, THE LAKES OF RADISSON
THIRTY-FIFTH ADDITION, is assumed to have a
bearing of North 00°57'34\"

Denotes 1/2 inch by 14 inch iron monument
set or to be set within one year of recording
of this plat and marked with license number
20595.

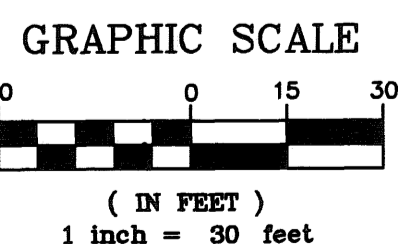

I HEREBY CERTIFY THAT THE CURRENT AND
DELINQUENT TAXES ON THE LANDS DESCRIBED
WITHIN ARE PAID AND THE TRANSFER IS
ENTERED Oct 16, 2007
MAUREEN J. DEVINE
PROPERTY TAX ADMINISTRATOR
By: S. Culmer
DEPUTY PROPERTY TAX ADMINISTRATOR

493122.00
Office of REGISTRAR OF TITLES
STATE OF MINNESOTA
COUNTY OF ANOKA
I hereby certify that the within instrument was
filed in this office on 10-16-07
at 9:51 o'clock AM
By: TNL
Deputy Registrar of Titles