

THE LAKES OF RADISSON FIFTY-SIXTH ADDITION

CITY OF BLAINE
COUNTY OF ANOKA
SEC. 10 TWP. 31, RGE. 23
Book 76 & Abst 79. 47

*	I NEREBY CENTIFY THAT THE CURRENT AND
	DELINQUENT TAXES ON THE LANDS DESCRIBED
	WITHIN ARE PAID AND THE TRANSFER IS
	MERCO 11-7-13
かんかん からいる	Jonell M Sawyer
The state of the s	Sona McCours
	OLIA TELLIA


KNOW ALL PERSONS BY THESE PRESENTS: That Cardinal Land Co, LLC, a Minnesota limited liability company, owner of the following described property:

Outlot C, THE LAKES OF RADISSON FORTY-THIRD ADDITION

Has caused the same to be surveyed and platted as THE LAKES OF RADISSON FIFTY—SIXTH ADDITION and does hereby dedicate to the public for public use the public way and drainage and utility easements as shown on this plat.

Barry B Onufrock, Chief Financial Manage

STATE OF MINNESOTA
COUNTY OF ANGLA

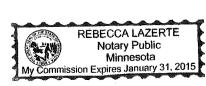

Notary Public,

My commission expires

I Thomas R. Balluff do hereby certify that this plat was prepared by me or under my direct supervision; that I am a duly Licensed Land Surveyor in the State of Minnesota; that this plat is a correct representation of the boundary survey; that all mathematical data and labels are correctly designated on this plat; that all monuments depicted on this plat have been, or will be correctly set within one year; that all water boundaries and wet lands, as defined in Minnesota Statutes, Section 505.01, Subd. 3, as of the date of this certificate are shown and labeled on this plat; and all public ways are shown and labeled on this plat.

Dated this 13 day of 56 TEMBER, 20 13.

Thomas R. Balluff, Licensed Land Surveyor Minnesota License No. 40361

CITY COUNCIL, CITY OF BLAINE, MINNESOTA

CITY COUNCIL CITY OF BLAINE, MINNESOTA

By: Mayo

By Crum. Closs, CI

COUNTY SURVEYOR

By: Larry D. Hoium by John A. Con Larry D. Hoium

Anoka County Surveyor

2072533,001

Office of RECORDER/REGISTRAR

OF WILES

STATE OF MINNESOTA COUNTY OF ANOKA

I haveby certily that the wilds irratrument was sled to

this office for record on the ______day of

November 2013 of 9:48 product Ass

47)


Nocarder/Augletrer of Tilling

Sora McCarty



THE LAKES OF RADISSON FIFTY-SIXTH ADDITION

CITY OF BLAINE COUNTY OF ANOKA SEC. 10 TWP. 31, RGE. 23 Book 76 of Abst 79.47

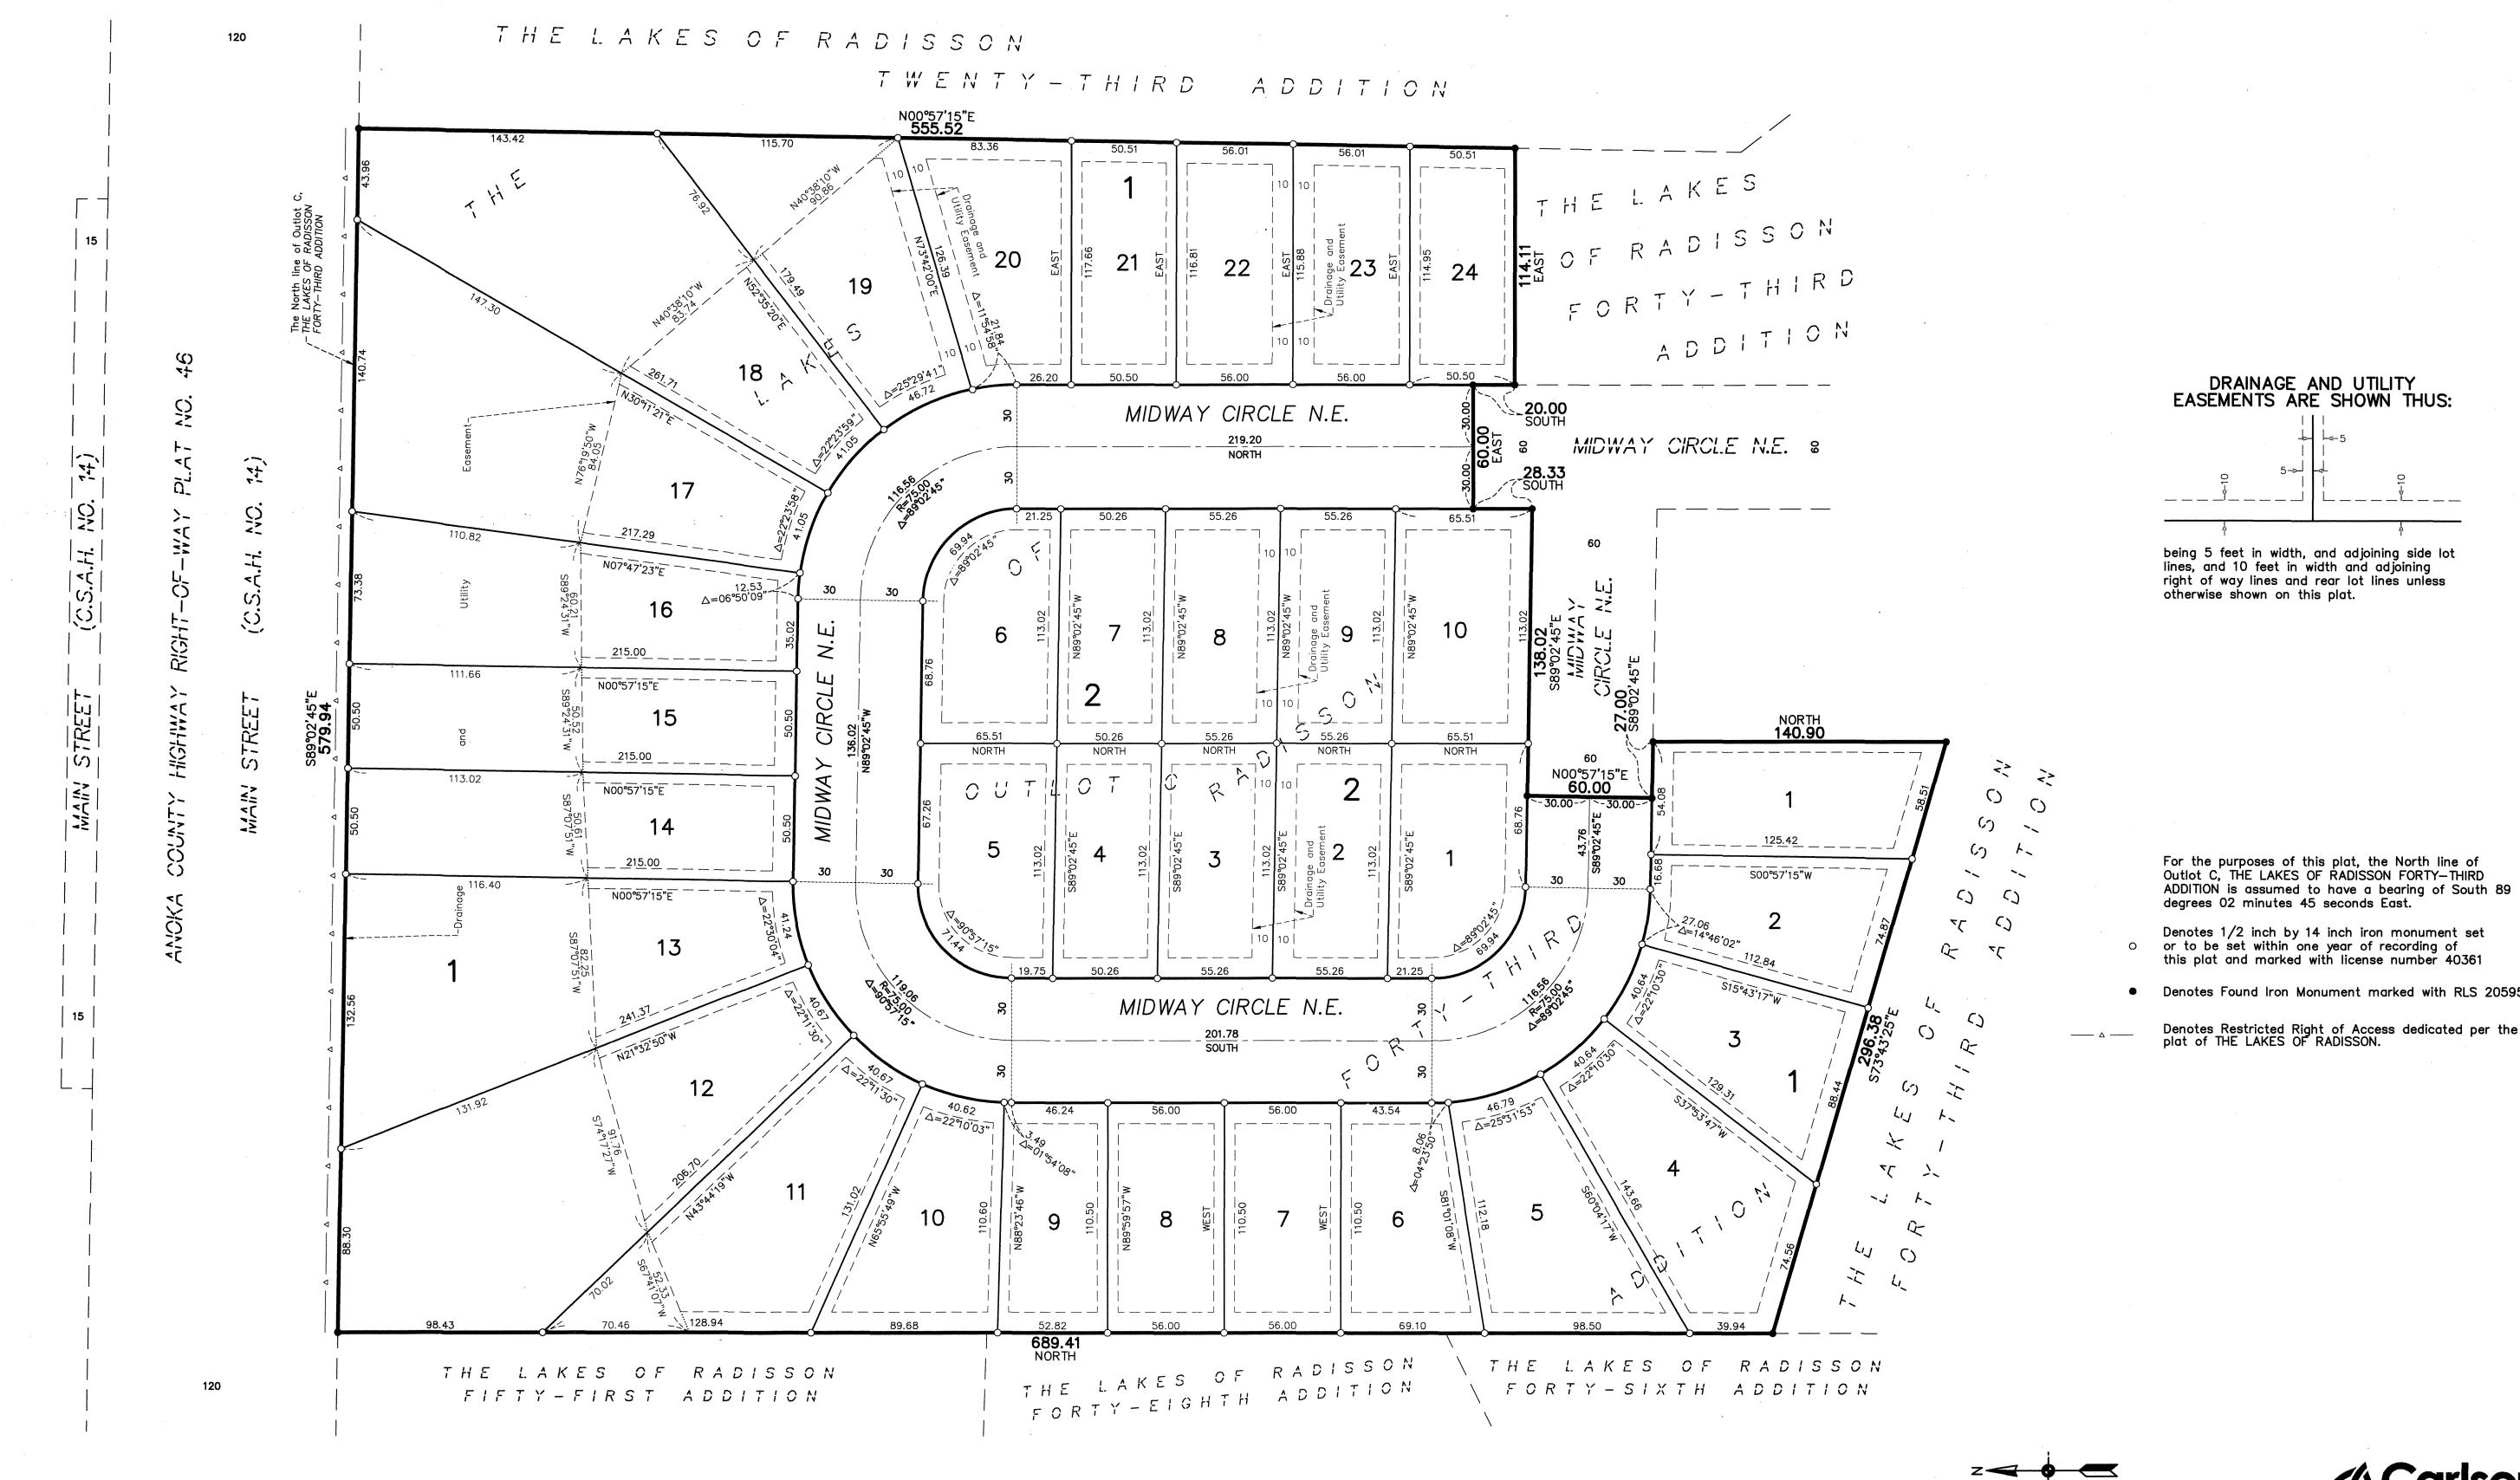

• Denotes Found Iron Monument marked with RLS 20595

Denotes Restricted Right of Access dedicated per the plat of THE LAKES OF RADISSON.

