



1057

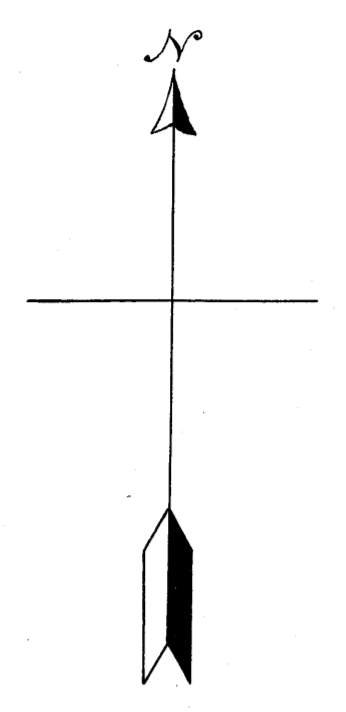

THE MILLERS' AND MANUFACTURERS' HOME PARK

ADDITION to FRIDLEY PARK.

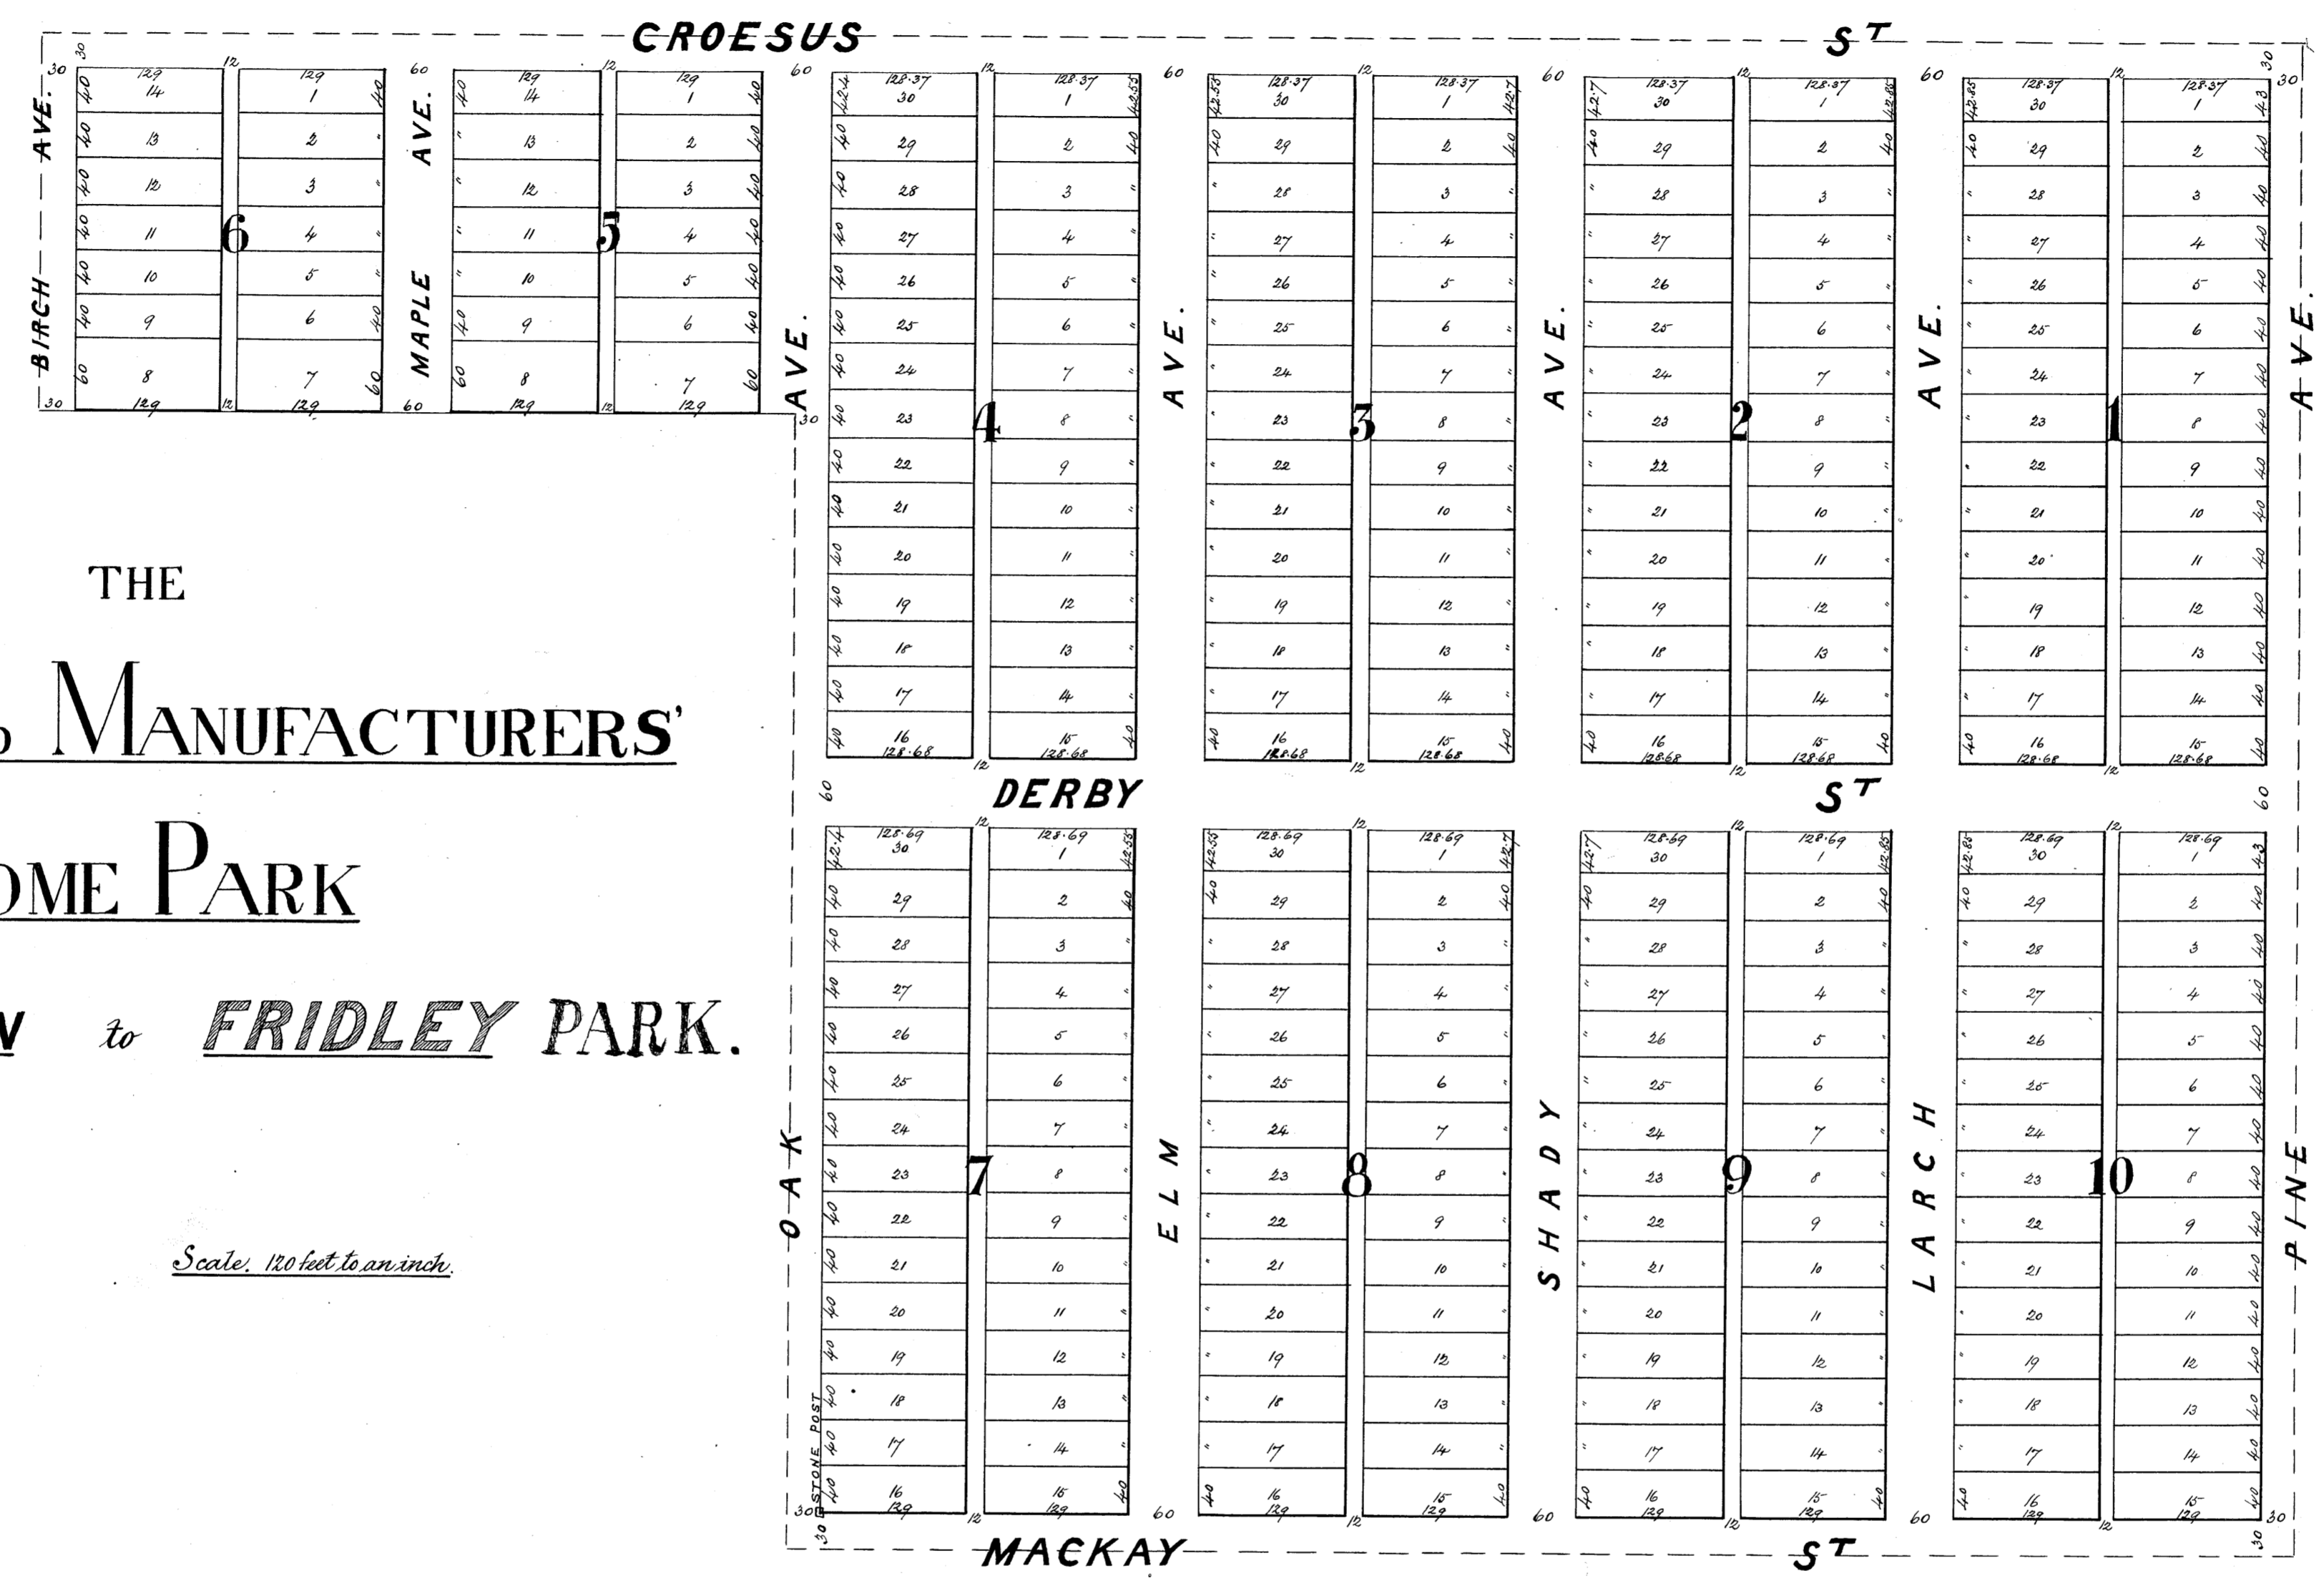

Egan & Ross
Civil Engineers
255 HENRY AVE. MINNEAPOLIS.

Scale, 120 feet to an inch.

Know all men by these presents that we, Eugene J. Swan and Stella L. Swan his wife, owners and proprietors of the following described property situate in the County of Anoka and State of Minnesota and described as follows, to wit: "The east half (6 1/2) of the North half (N 1/2) of the South East quarter (S.E. 1/4) of Section thirty three (33) Town thirty one (31) Range twenty three (23) and "commencing at a point in the North line of the North half (N 1/2) of the South East quarter (S.E. 1/4) of said Section, Town 3, Range at a distance of forty (40) rods from the West line of the said North half (N 1/2) of said South East quarter (S.E. 1/4) of said Section, Town 3, Range and running thence East forty (40) rods thence at right angles South twenty (20) rods thence at right angles West forty (40) rods, thence at right angles North twenty (20) rods to place of beginning" have caused the same to be surveyed and platted as "The Millers' and Manufacturers' Home Park Addition to Fridley" and we hereby donate and dedicate to the public and for the public use forever all streets, avenues and alleys as shown on annexed plat.

Witness our hands and seals this 12th day of July A.D. 1887
In the presence of
Geo. W. Payne
J. E. Pearson

Eugene J. Swan (seal)
Stella L. Swan (seal)

Cops paid and transferred
August 22 1887
J. M. Patheon
County Auditor
Anoka County

I hereby certify that I have surveyed and platted the property described on this plat as "The Millers' and Manufacturers' Home Park Addition to Fridley" and placed a Stone post at the South West corner of Block 7 from which to make future surveys. All distances are given in feet and decimals thereof. Surveyed in April 1887.

J. Egan
Civil Engineer

State of Minnesota }
County of Hennepin }
On this 12th day of July, A.D. 1887 before me personally appeared J. E. Egan to me well known and he acknowledged that he executed the foregoing instrument as his own free act and deed.
Frederick H. Lutz
Notary Public
Hennepin County, Minnesota.

State of Minnesota }
County of Hennepin }

On this 12th day of July A.D. 1887 before me personally appeared Eugene J. Swan and Stella L. Swan his wife, to me well known and they acknowledged that they executed the foregoing instrument as their own free act and deed.

W. W. Blair

Notary Public in and for Hennepin County, Minnesota.

State of Maine }
County of Hancock }

July 23. A.D. 1887 Personally appeared Stella L. Swan wife of Eugene J. Swan, to me well known and she acknowledged that she executed the foregoing instrument as her act and deed. Before me
James E. Parsons
Notary Public

State of Minnesota }
County of Anoka }
I hereby certify that this Plat was filed in this office this 22nd day of August A.D. 1887 at P.M.

J. M. Patheon
County Auditor
Anoka County