


THE PLOW WORKS ADDITION TO FRIDLEY.

SCALE: 1" = 100'

P. M. DAHL
CIVIL ENGINEER
MINNEAPOLIS MINN.

North West corner
of West 1/2 North
West 1/4 Section 13
Township 20 North
Range 24 West

North East corner of
West 1/2 North West 1/4
Section 13 Township
20 North Range 24
West

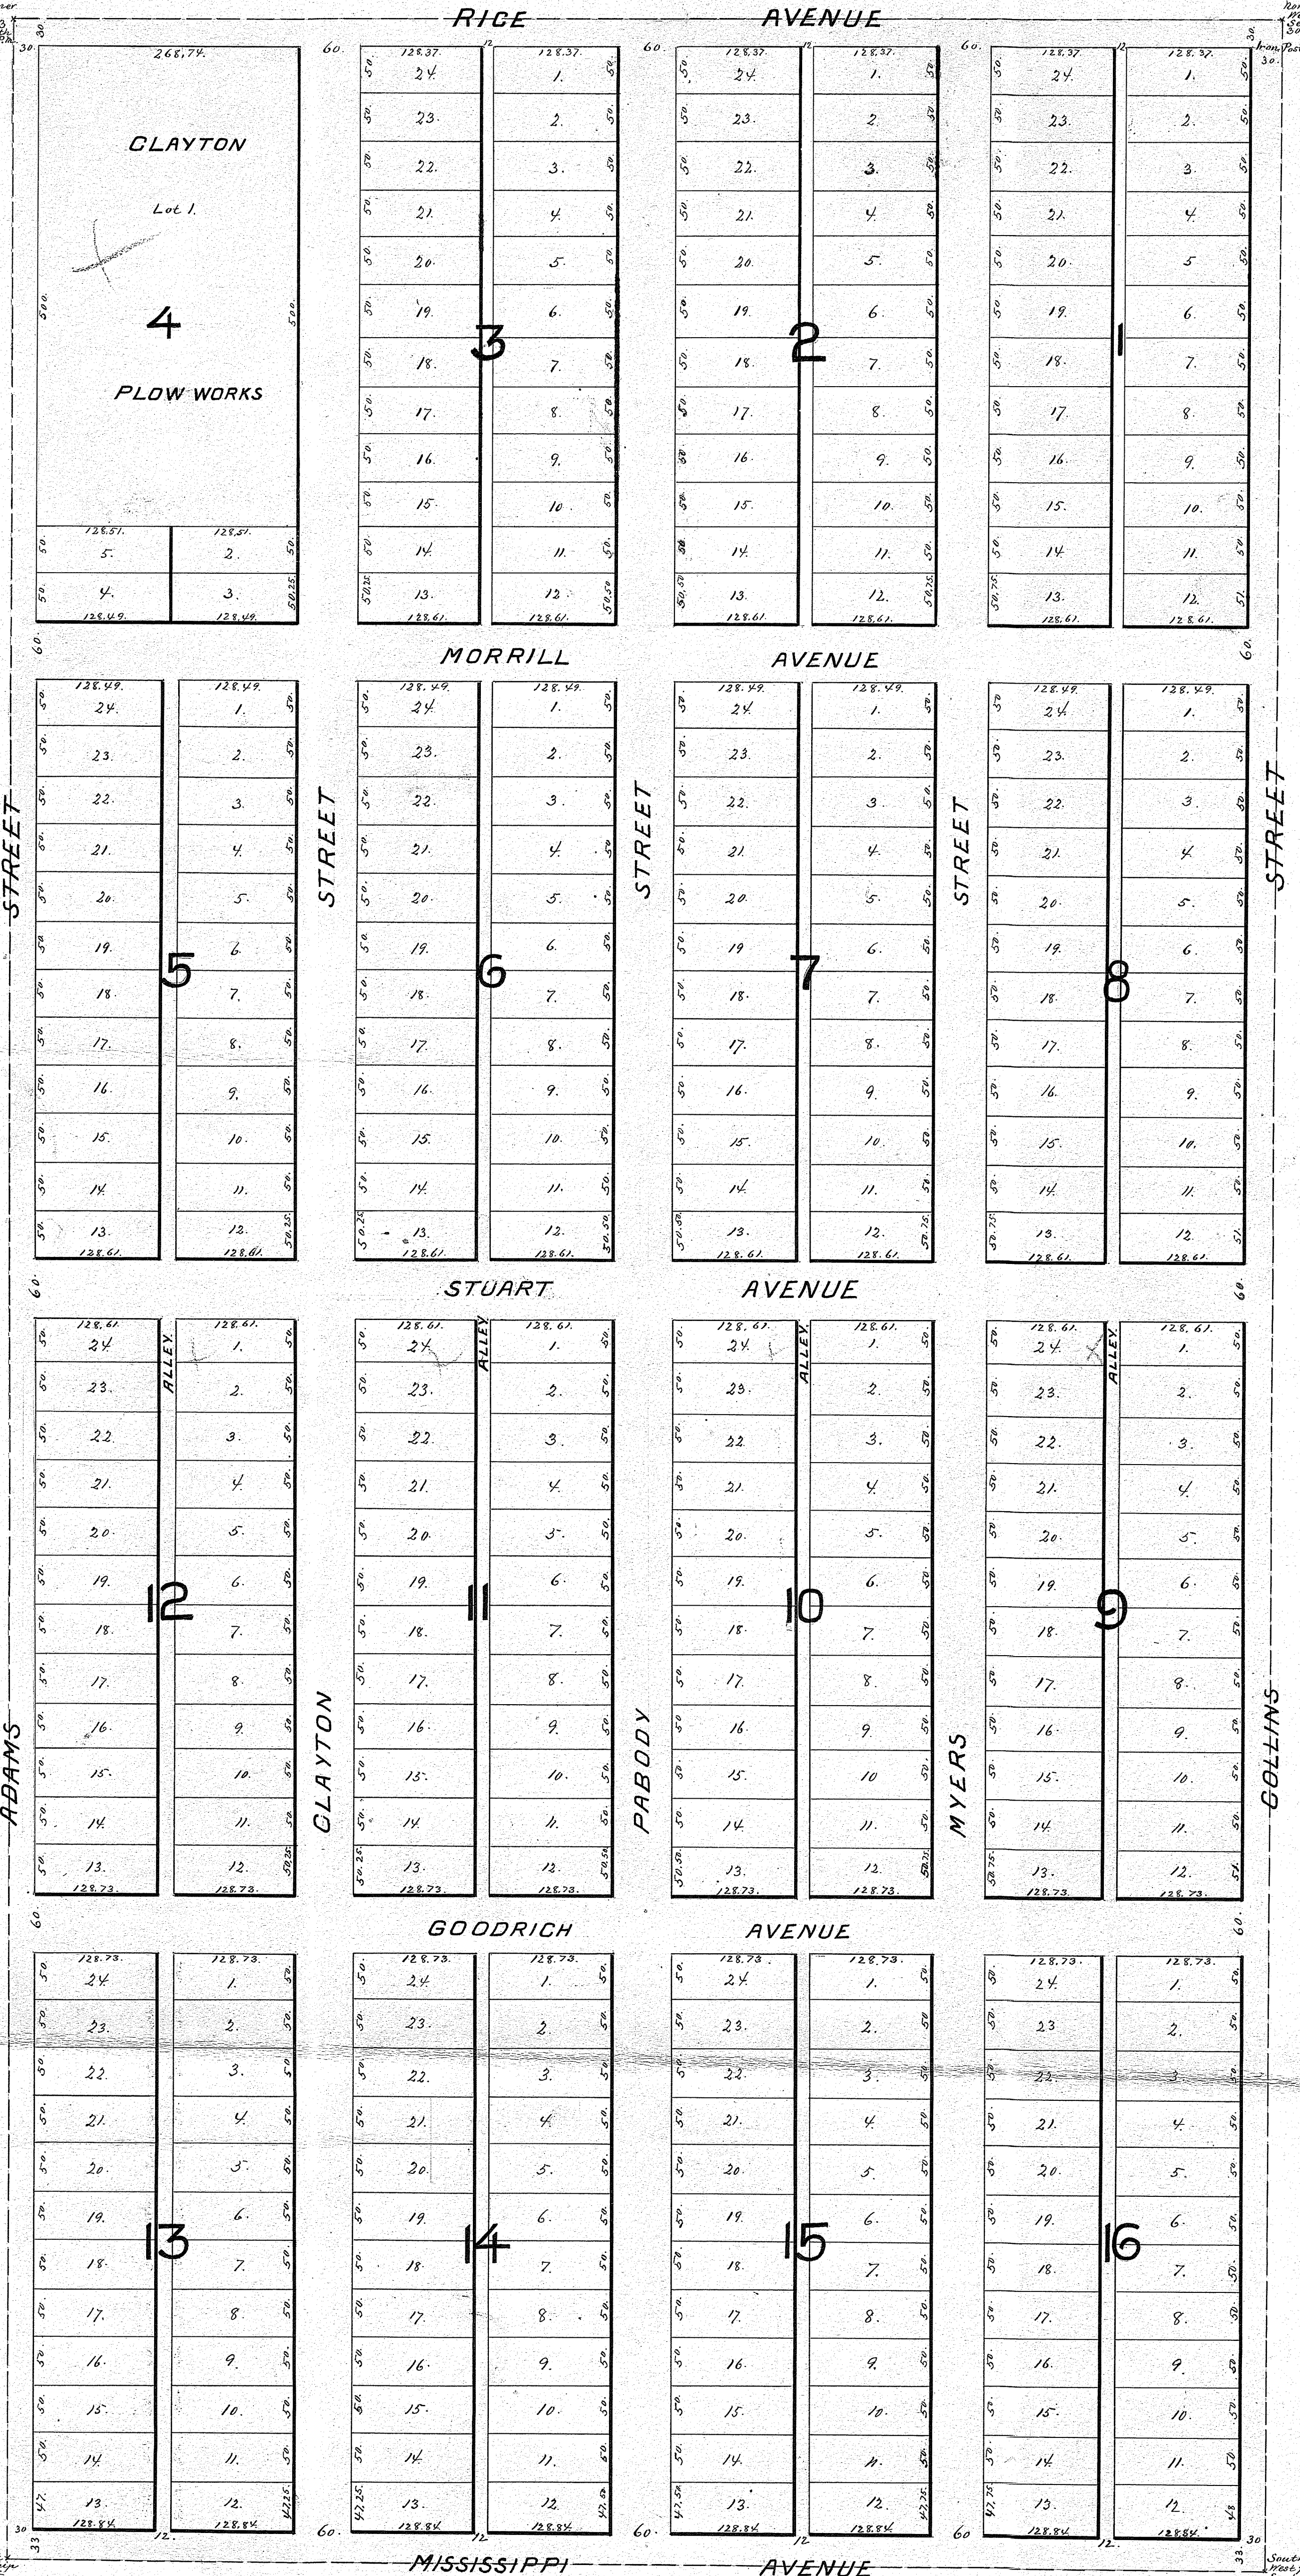

Know all men by these presents - That David A. Stuart owner and proprietor of the following described property lying in the County of Anoka and State of Minnesota to wit: The West One-half (1/2) of the North West quarter (NW 1/4) of Section Thirteen (13) Township Thirty (30) North, Range Twenty Four (24) West, the (1/4) Principal Meridian - have caused the same to be surveyed and platted as The Plow Works Addition to Fridley as shown by the annexed plat and that said plat correctly represents said survey. I hereby donate and dedicate to the public use forever all the Streets, Avenues and Alleys thereon shown.

Witness my hand and seal this 27th day of June A. D. 1887

David A. Stuart [Seal]

State of Minnesota
County of Anoka

On this 27th day of June A. D. 1887 personally appeared before me David A. Stuart, to me known to be the person described in and who executed the foregoing instrument and he acknowledged that he executed the same as his free act and deed.

May Hammond
Notary Public
Hennepin Co. Minn.

Office of Register of Deeds
Anoka County Minn.

I hereby certify that the annexed plat was filed for record in this office on the 27th day of July A. D. 1887 at

S. H. Delpatrick
Register of Deeds
Anoka Co. Minn.

I hereby certify that I have surveyed the land described in the foregoing dedication and divided the same into Blocks, Lots Streets Avenues and Alleys as The Plow Works Addition to Fridley as shown by the annexed plat and that said plat correctly represents said survey. Iron post set at the North East corner of Block One (1) will govern future surveys. All distances are given in feet and decimals of a foot.

P. M. Dahl
Civil Engineer

State of Minnesota
County of Hennepin

On this 27th day of June A. D. 1887 personally appeared before me P. M. Dahl, to me known to be the person described in and who executed the foregoing instrument and he acknowledged that he executed the same as his free act and deed.

Harlan P. Roberts
Notary Public
Hennepin Co. Minn.

Office of County Auditor
Anoka County Minn.

Taxes paid and transfer entered

C. M. Penttunen
County Auditor
Anoka Co. Minn.