
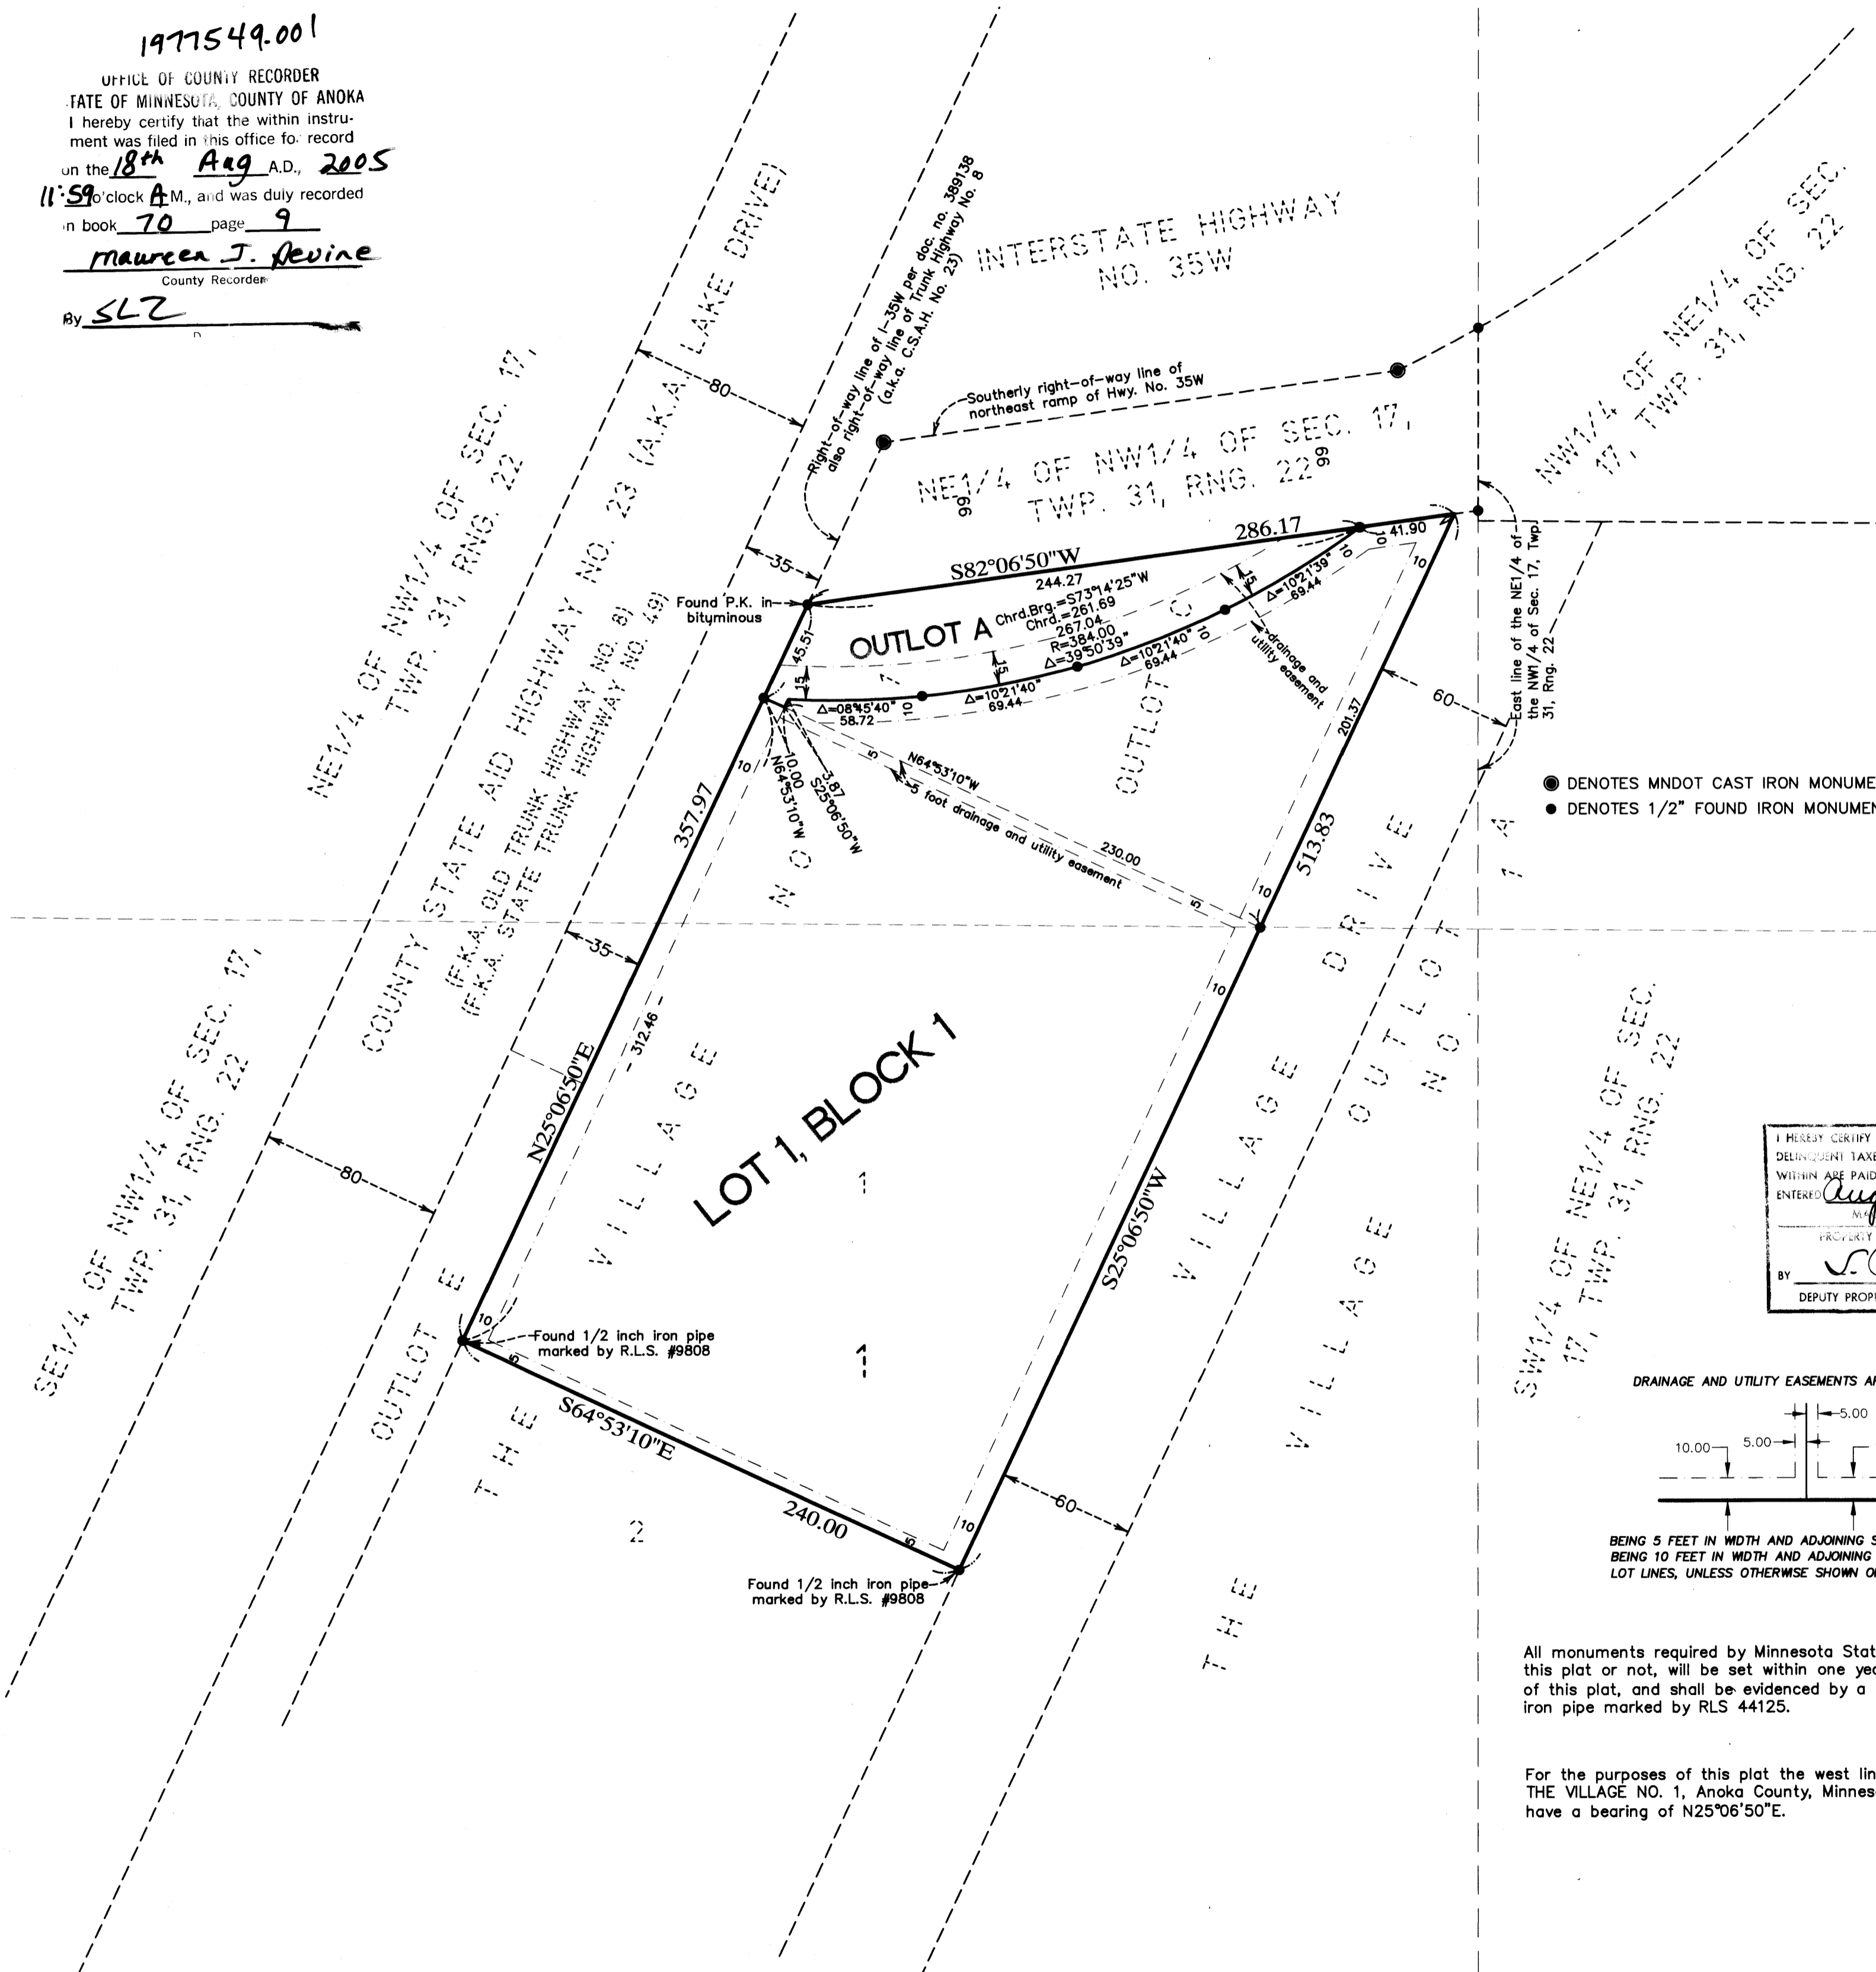
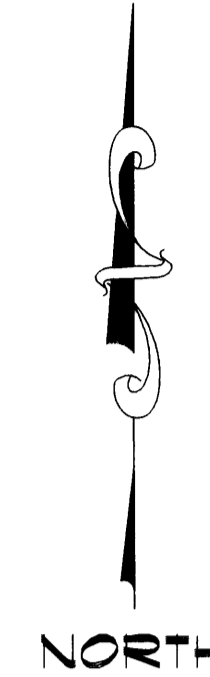



THE VILLAGE NO. 2

1977549.001
 OFFICE OF COUNTY RECORDER
 STATE OF MINNESOTA, COUNTY OF ANOKA
 I hereby certify that the within instru-
 ment was filed in this office for record
 on the 18th Aug A.D., 2005
 at 11:59 o'clock A.M., and was duly recorded
 in book 70 page 9
Maureen J. Devine
 County Recorder
 By SLZ

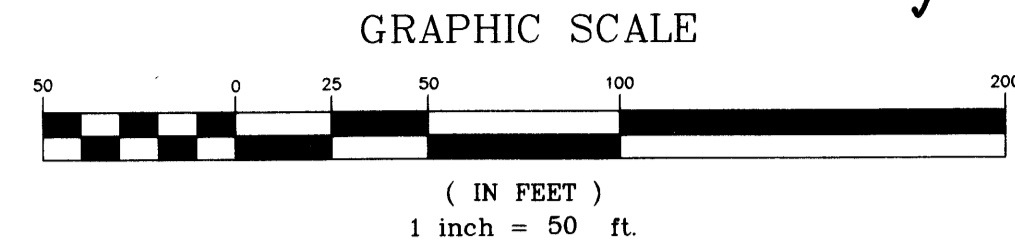

- DENOTES MNDOT CAST IRON MONUMENT
- DENOTES 1/2" FOUND IRON MONUMENT MARKED RLS #41578

I HEREBY CERTIFY THAT THE CURRENT AND DELINQUENT TAXES ON THE LANDS DESCRIBED WITHIN ARE PAID AND THE TRANSFER IS ENTERED
Aug 18, 2005
 PROPERTY TAX DIVISION
 BY S. Culver
 DEPUTY PROPERTY TAX ADMINISTRATOR

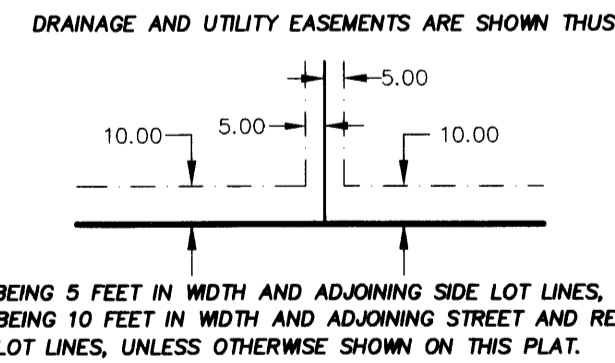

All monuments required by Minnesota Statute, whether shown on this plat or not, will be set within one year of the recording date of this plat, and shall be evidenced by a 1/2 inch by 18 inch iron pipe marked by RLS 44125.

For the purposes of this plat the west line of Lot 1, Block 1, THE VILLAGE NO. 1, Anoka County, Minnesota, is assumed to have a bearing of N25°06'50"E.

KNOW ALL MEN BY THESE PRESENTS: That the City of Lino Lakes, a municipal corporation, fee owner, and Fairview Health Services, a Minnesota corporation, fee owner of the following described property situated in the City of Lino Lakes, State of Minnesota, County of Anoka, to wit:

Lot 1, Block 1, and Outlot C, all in the record plat of THE VILLAGE NO. 1, Anoka County, Minnesota.


Have caused the same to be surveyed and platted as THE VILLAGE NO. 2 and do hereby dedicate to the public for public use forever the drainage and utility easements as shown on this plat.

In witness whereof said City of Lino Lakes, a municipal corporation, has caused these presents to be signed by its proper officers this 17th day of August, 2005.

The City of Lino Lakes
John Bergeson City Mayor
Gordon Heitke City Clerk

STATE OF MINNESOTA
 COUNTY OF ANOKA
 The foregoing instrument was acknowledged before me this 8th day of AUGUST, 2005, by John Bergeson, as Mayor of the City of Lino Lakes, a municipal corporation, on behalf of the corporation.

Lisa M. Hogstad
 Notary Public, Anoka County, Minnesota
 My Commission Expires 1-31-10

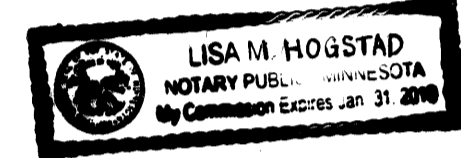

STATE OF MINNESOTA
 COUNTY OF ANOKA
 The foregoing instrument was acknowledged before me this 8th day of AUGUST, 2005, by Gordon Heitke, as City Clerk of the City of Lino Lakes, a municipal corporation, on behalf of the corporation.

Lisa M. Hogstad
 Notary Public, Anoka County, Minnesota
 My Commission Expires 1-31-10




In witness whereof said Fairview Health Services, a Minnesota corporation, has caused these presents to be signed by its proper officer this 3rd day of August, 2005.

Fairview Health Services
Steven A. Borgstrom
 Vice President and Treasurer of Fairview Health Services

STATE OF MINNESOTA
 COUNTY OF HENNEPIN
 The foregoing instrument was acknowledged before me this 3rd day of August, 2005, by Steven A. Borgstrom, as Vice President and Treasurer of Fairview Health Services, a Minnesota corporation, on behalf of the corporation.

Raymond E. Pirainen
 Notary Public, Hennepin County, Minnesota
 My Commission Expires January 31, 2010

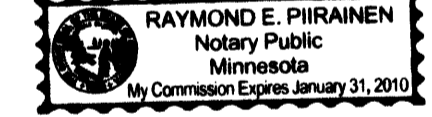


I hereby certify that I have surveyed and platted the property described on this plat as THE VILLAGE NO. 2; that this plat is a correct representation of said survey; that all distances are correctly shown on the plat in feet and hundredths of a foot; that all monuments will be correctly placed in the ground as shown; that the outside boundary lines are correctly designated on said plat and that there are no wet lands as defined in Minnesota Statutes, Sec. 505.02 Subd. 1 or public highways to be designated other than as shown on said plat.

Eric R. Vickaryous
 Eric R. Vickaryous, Land Surveyor
 Minnesota Registration No. 44125

STATE OF MINNESOTA
 COUNTY OF ANOKA
 The foregoing Surveyor's Certificate was acknowledged before me this 2nd day of August, 2005, by Eric R. Vickaryous, Land Surveyor.

John A. Rengo
 Notary Public, Anoka County, Minnesota
 My Commission Expires August 31, 2010

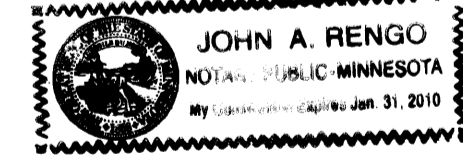

This plat of THE VILLAGE NO. 2 was approved by the City Council of Lino Lakes, Minnesota, at a regular meeting thereof held this 8th day of August, 2005, and if applicable, the written comments and recommendations of the Commissioner of Transportation and the County Highway Engineer have been received by the City or the prescribed 30 day period has elapsed without receipt of such comments and recommendations, as provided by Minnesota Statutes, Section 505.03, Subd. 2.

By John Bergeson Mayor
 This plat has been checked and approved this 17th day of August, 2005
 By Gordon Heitke Clerk

Larry D. Holm by Charles F. Letzen, Deputy
 Larry D. Holm
 Anoka County Surveyor

E. G. RUD & SONS, INC.
 Land Surveyors

\$56.00

