

# THE VILLAGE NO. 5

KNOW ALL PERSONS BY THESE PRESENTS: That Lino Lakes Assisted Living, LLC, a Minnesota limited liability company, owner of the following described property:

Lot 4, Block 1, and Outlot A, THE VILLAGE NO. 4, Anoka County, Minnesota, according to the recorded plat thereof.

Has caused the same to be surveyed and platted as THE VILLAGE NO. 5 and does hereby dedicate to the public for public use the drainage and utility easements as shown on this plat. Also dedicating to the State of Minnesota the right of access onto Interstate Highway No. 35W as shown on this plat.

In witness whereof said Lino Lakes Assisted Living, LLC, a Minnesota limited liability company, has caused these presents to be signed by its proper officer this 2nd day of July, 2013.

LINO LAKES ASSISTED LIVING, LLC  
Stephen R. Uppgren, as Chief Manager

STATE OF MINNESOTA  
COUNTY OF Stearns

This instrument was acknowledged before me this 2nd day of July, 2013, by Stephen R. Uppgren, as Chief Manager of Lino Lakes Assisted Living, LLC, a Minnesota limited liability company.

*Krista L. Bacher*  
Krista L. Bacher  
NOTARY PUBLIC, Stearns COUNTY, STATE OF MINNESOTA  
MY COMMISSION EXPIRES: 01-31-15

I Daniel M. Kron do hereby certify that this plat was prepared by me or under my direct supervision; that I am a duly Licensed Land Surveyor in the State of Minnesota; that this plat is a correct representation of the boundary survey; that all mathematical data and labels are correctly designated on this plat; that all monuments depicted on this plat have been, or will be correctly set within one year; that all water boundaries and wet lands, as defined in Minnesota Statutes, Section 505.01, Subd. 3, as of the date of this certificate are shown and labeled on this plat; and all public ways are shown and labeled on this plat.

Dated this 2 day of July, 2013.

*D. M. Kron*  
Daniel M. Kron, Licensed Land Surveyor  
Minnesota License No. 42621

STATE OF MINNESOTA  
COUNTY OF Stearns

This instrument was acknowledged before me this 02 day of July, 2013, by Daniel M. Kron.

*Daniel M. Silvers*  
Daniel M. Silvers  
NOTARY PUBLIC, Stearns COUNTY, STATE OF MINNESOTA  
MY COMMISSION EXPIRES: 01-31-17

City Council, City of Lino Lakes, Minnesota


This plat of THE VILLAGE NO. 5 was approved and accepted by the City Council of the City of Lino Lakes, Minnesota at a regular meeting thereof held this 3rd day of May, 2013, and said plat is in compliance with the provisions of Minnesota Statutes, Section 505.03, Subd. 2.

City Council, City of Lino Lakes, Minnesota

By *[Signature]* Mayor  
*[Signature]* City Clerk  
County Surveyor

I hereby certify that in accordance with Minnesota Statutes, Section 505.021, Subd. 11, this plat has been reviewed and approved this 10th day of July, 2013.

Larry D. Hoium by *Charles F. Giffin, Deputy*  
Larry D. Hoium  
Anoka County Surveyor

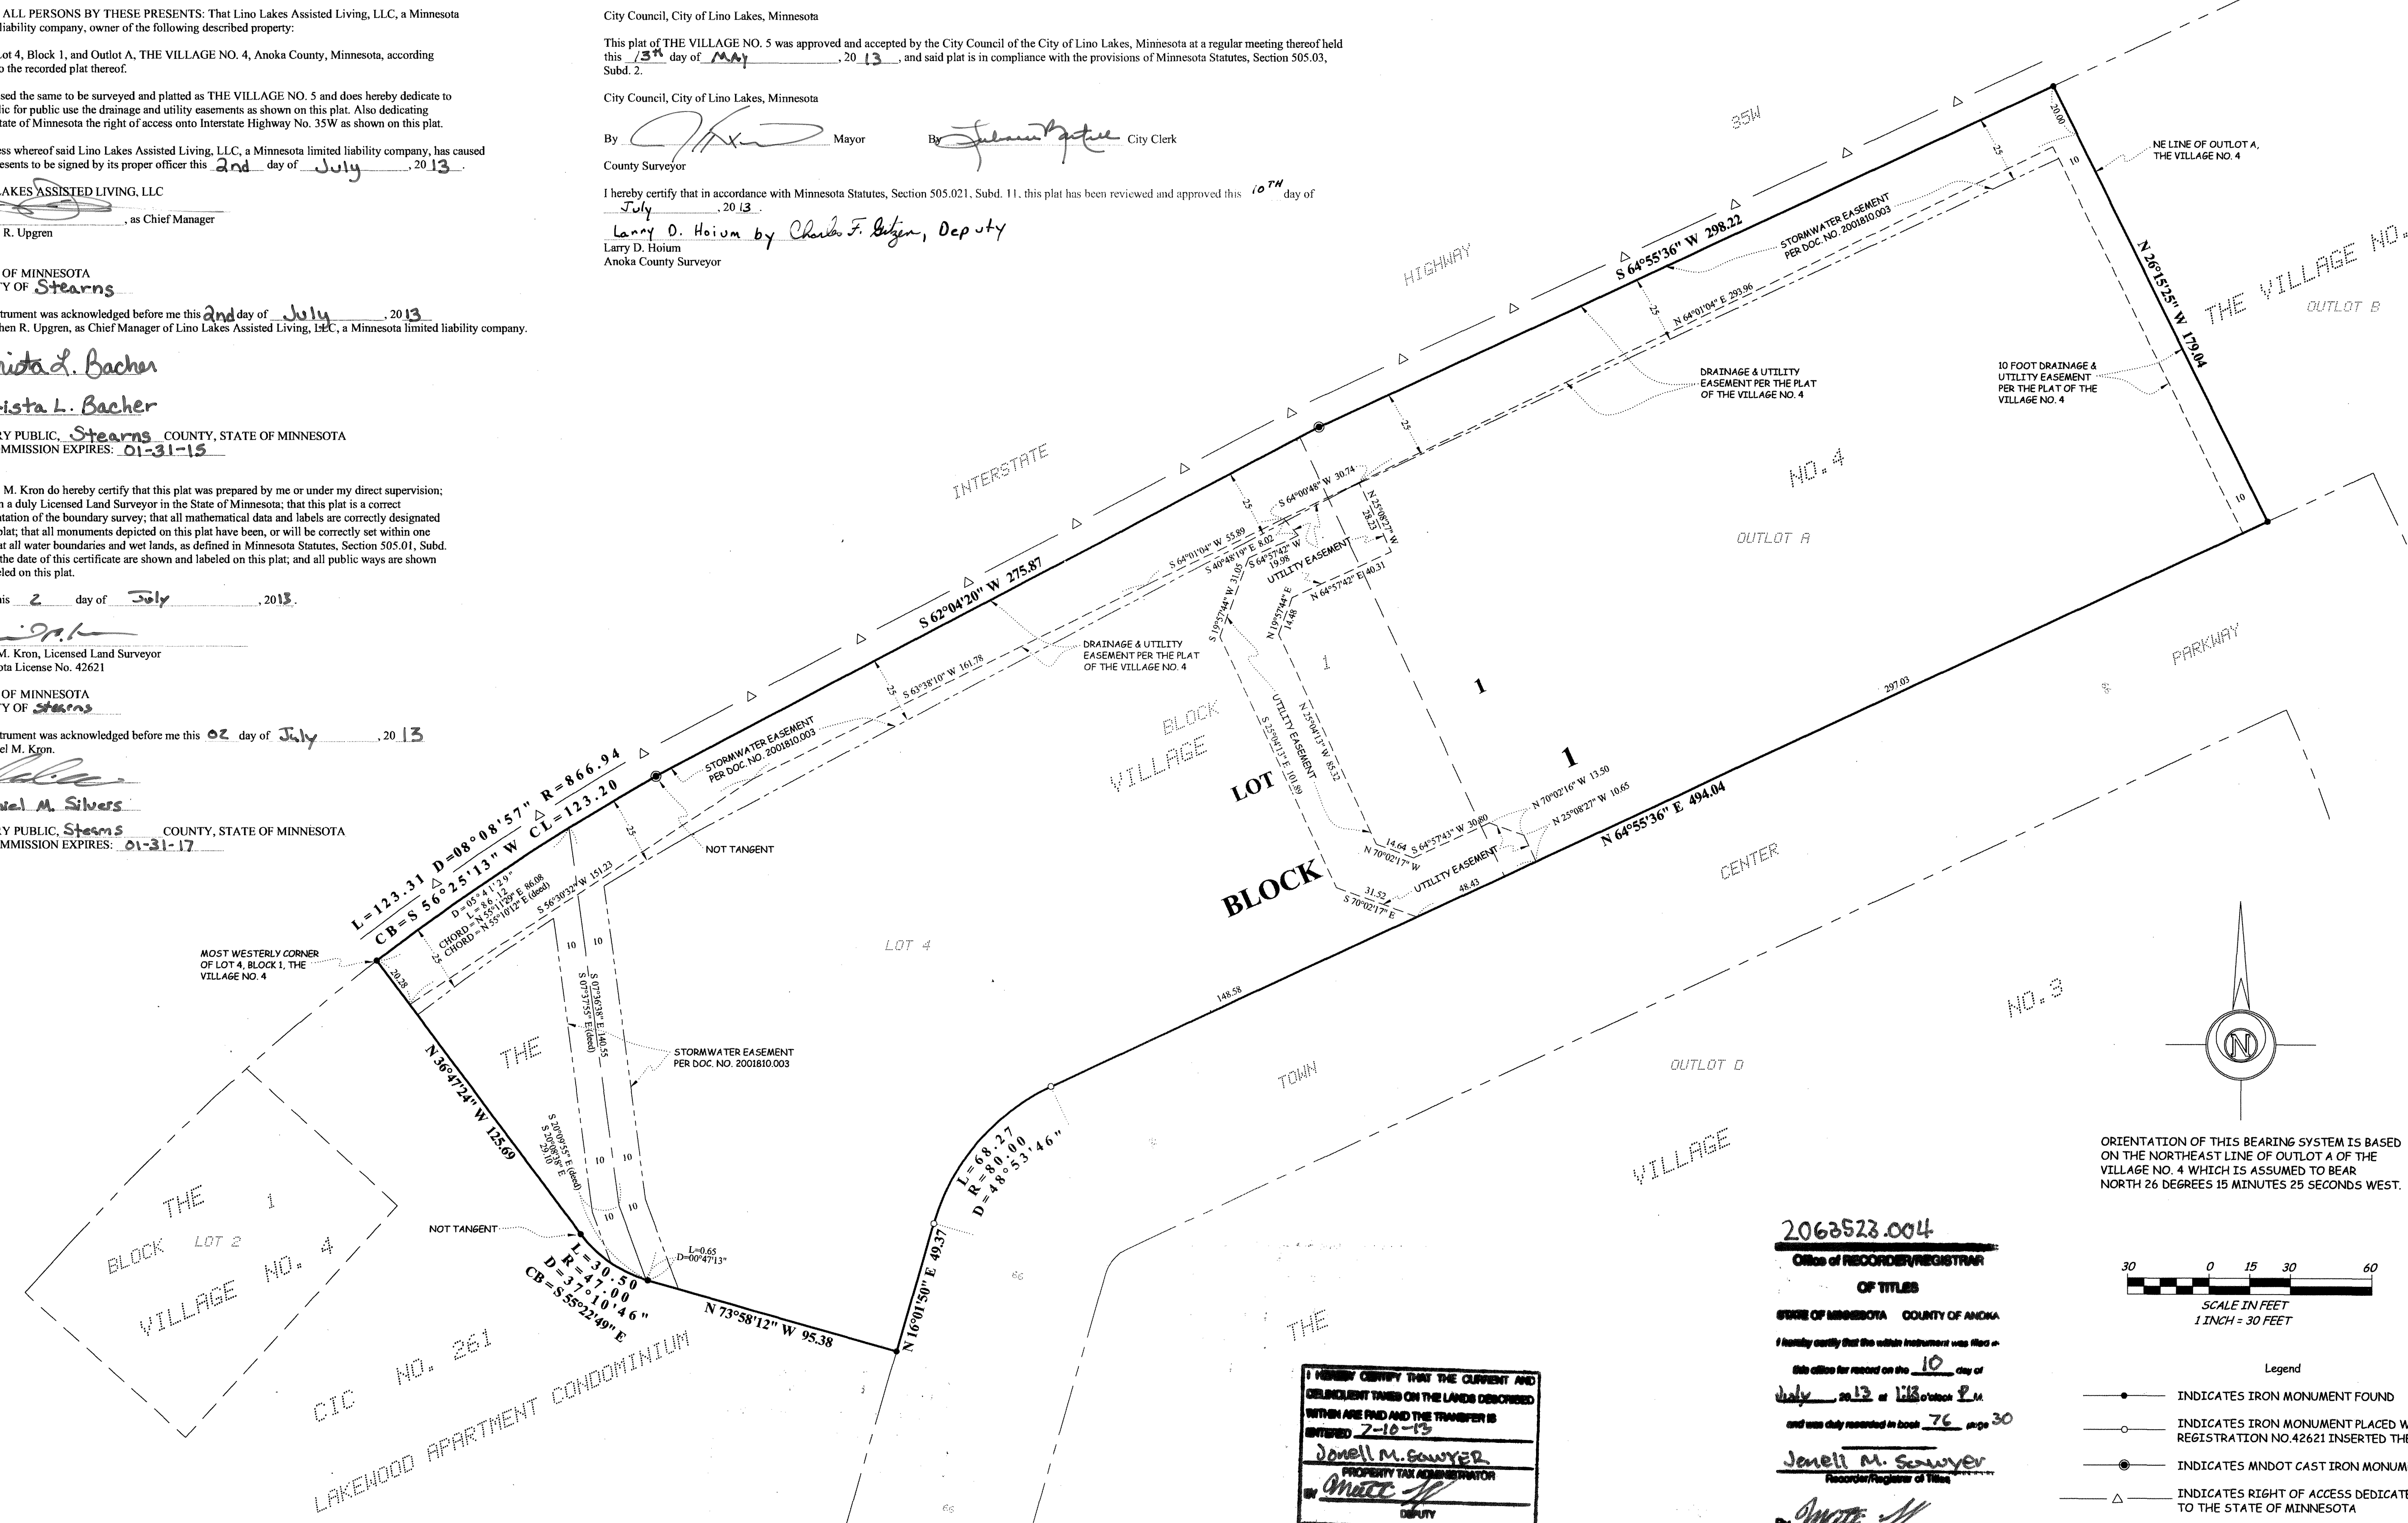


THE VILLAGE NO. 4  
BLOCK 1 LOT 2  
CIC NO. 261  
LAKEWOOD APARTMENT CONDOMINIUM

I HEREBY CERTIFY THAT THE CURRENT AND DELINQUENT TAXES ON THE LANDS DESCRIBED WITHIN ARE PAID AND THE TRANSFER IS DATED 7-10-13  
*Donell M. Sawyer*  
PROPERTY TAX ADMINISTRATOR  
ANOKA COUNTY

2063523.004  
Office of RECORDER/REGISTRAR  
OF TITLES  
STATE OF MINNESOTA COUNTY OF ANOKA  
I hereby certify that the within instrument was filed in this office for record on the 10 day of July, 2013 at 1:18 o'clock P.M. and was duly recorded in book 76 page 30  
*Janell M. Sawyer*  
Recorder/Registrar of Titles  
By *[Signature]* Deputy

ORIENTATION OF THIS BEARING SYSTEM IS BASED ON THE NORTHEAST LINE OF OUTLOT A OF THE VILLAGE NO. 4 WHICH IS ASSUMED TO BEAR NORTH 26 DEGREES 15 MINUTES 25 SECONDS WEST.

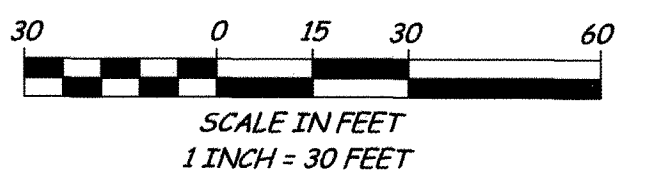

- Legend
- INDICATES IRON MONUMENT FOUND
  - INDICATES IRON MONUMENT PLACED WITH REGISTRATION NO. 42621 INSERTED THEREIN
  - INDICATES MNDOT CAST IRON MONUMENT
  - △ INDICATES RIGHT OF ACCESS DEDICATED TO THE STATE OF MINNESOTA