


TWIN CITY STOCK YARDS

ADDITION

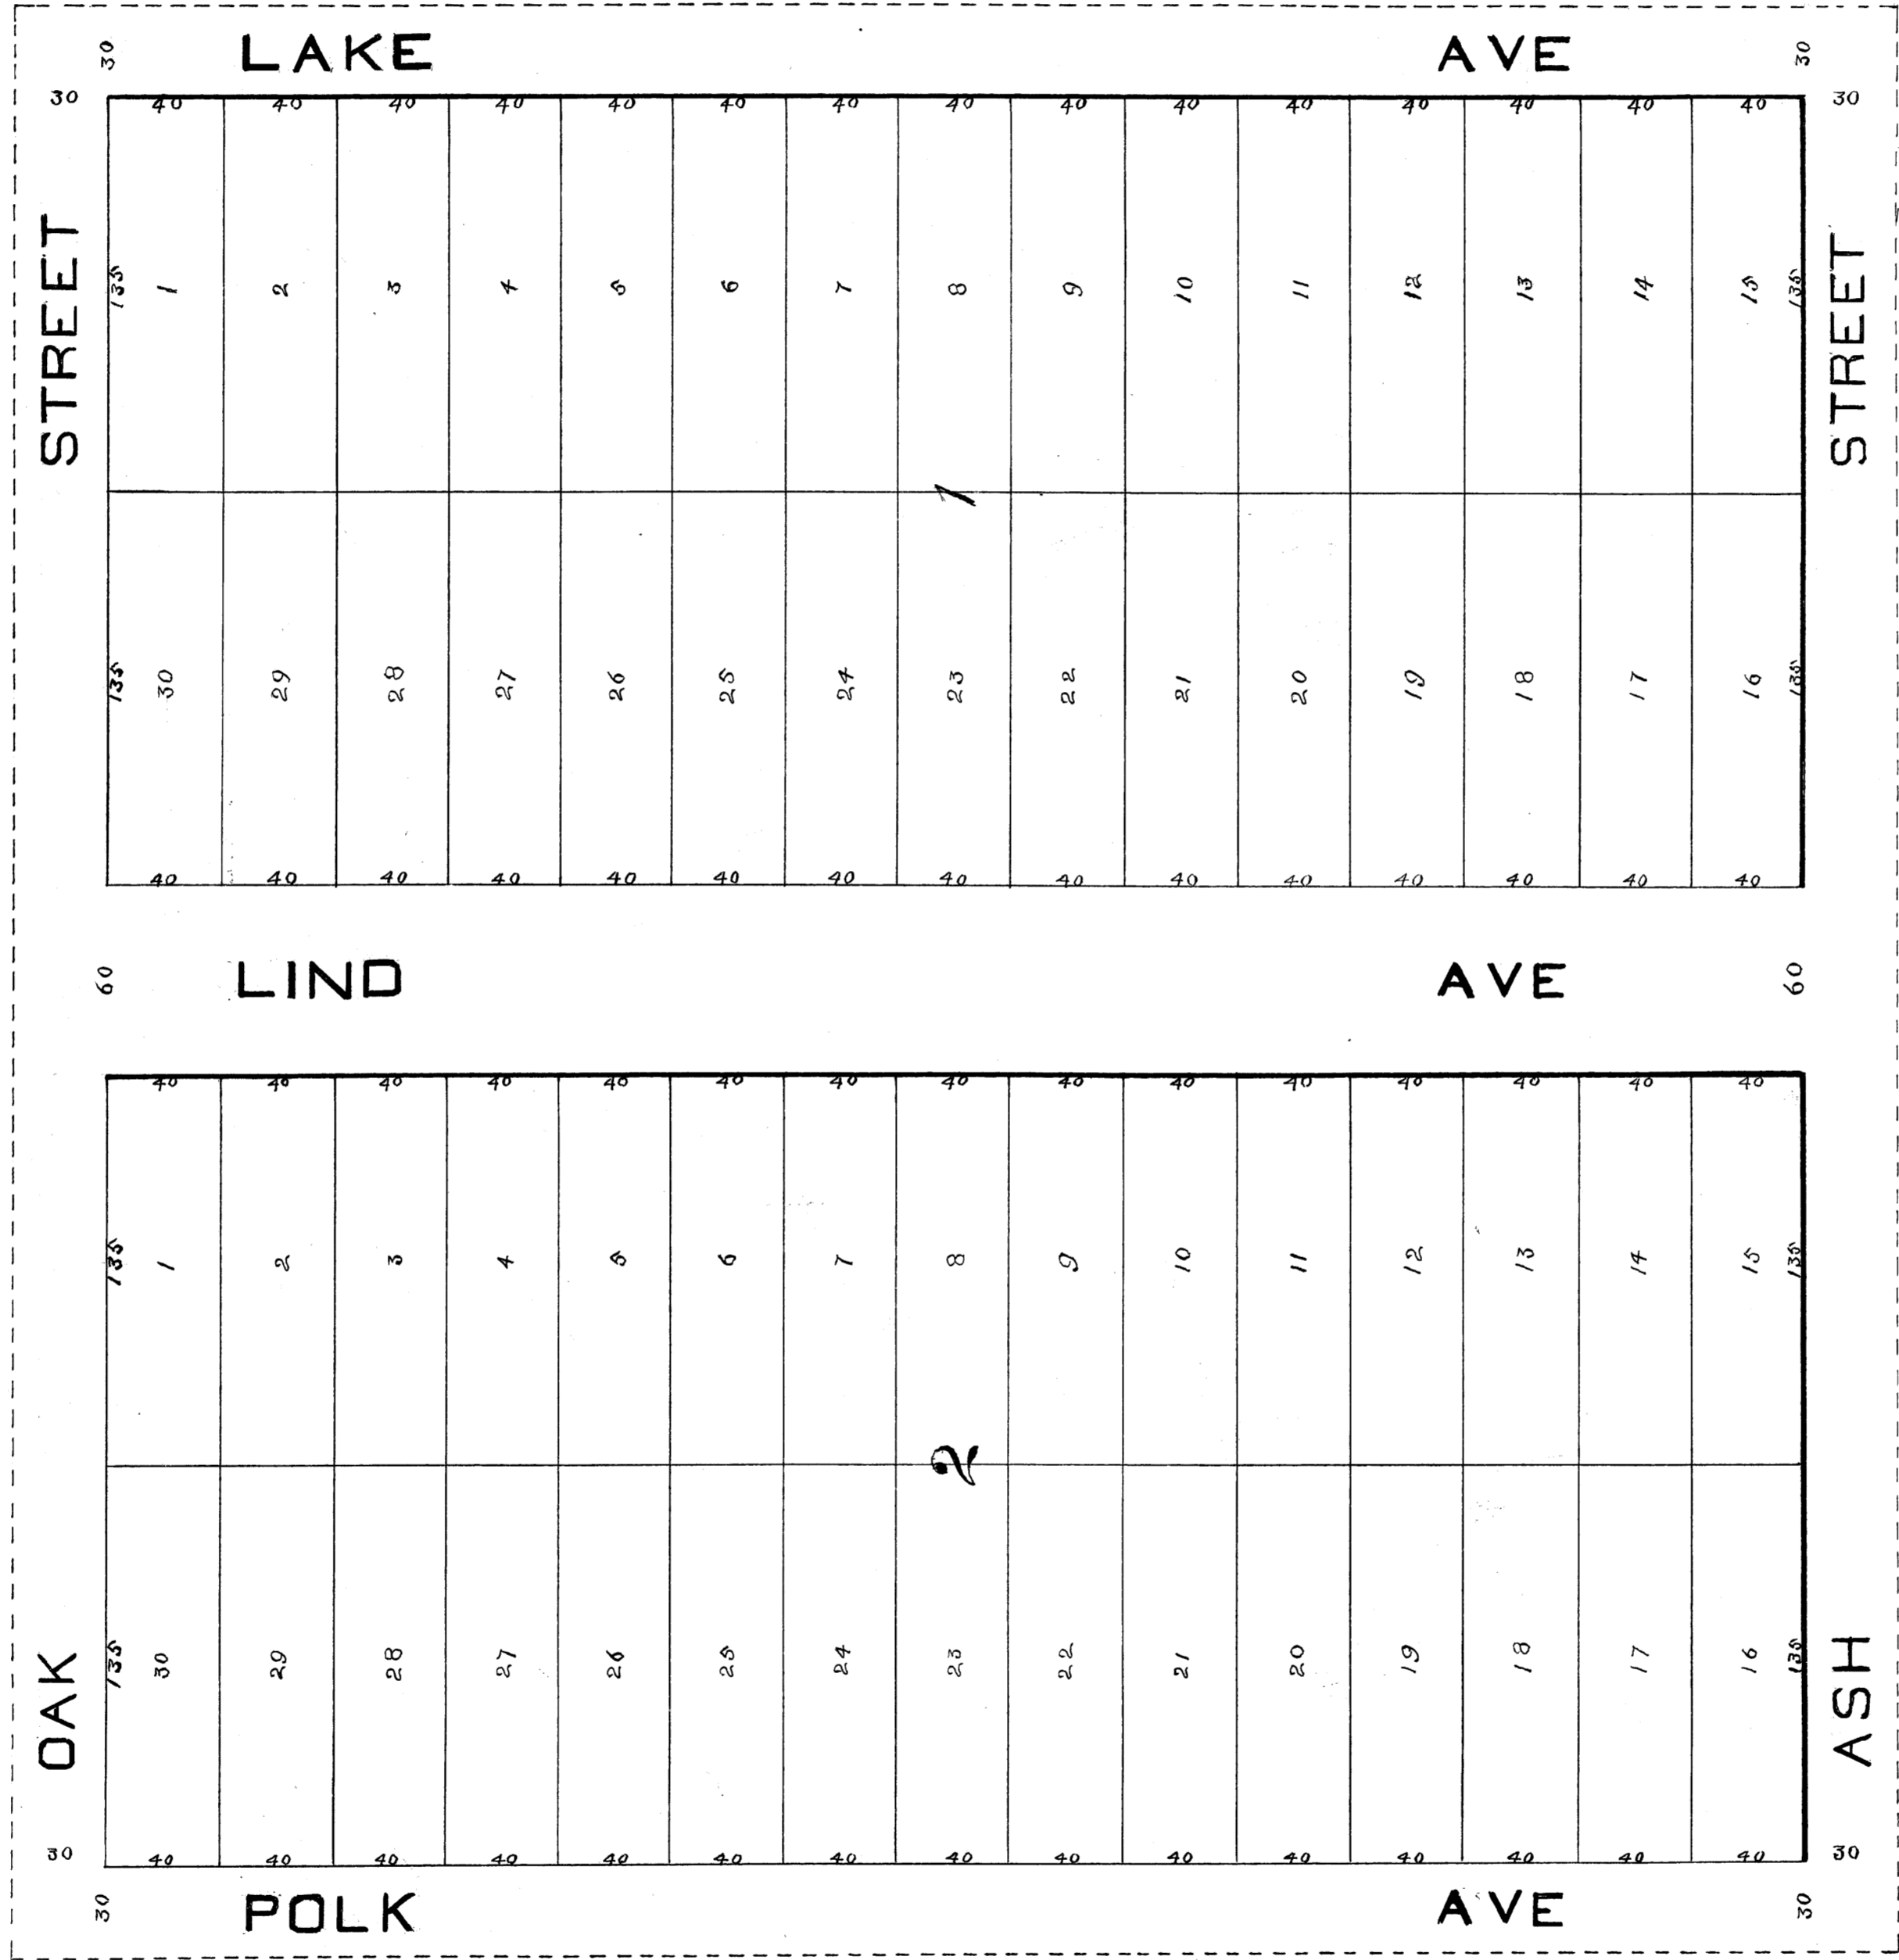

I hereby certify that I have made a survey of, and the above is a true and correct plat of the same described as follows. The North West quarter (1/4) of the South West quarter (1/4) of the South East quarter (1/4) of Section three (3) Township thirty one (31) Range twenty two (22) and Mr. Henry Coffey that we have caused the same to be surveyed and platred as indicated by the above survey and have called the same Twin City Stock Yards Addition and that we hereby dedicate to the public use forever all lands indicated on the above surveying as Streets and Avenues
 In Presence of
 J. P. Williams
 County Surveyor
 Charles C. Minn
 Notary Public

State of Minnesota
 County of Hennepin
 Before me a Notary Public in and for said County on the first day of March A.D. 1893 personally came J. P. Williams to me well known as the person described in and who executed the above certificate and acknowledges the signing of the same as his free act and deed

Office of County Auditor
 County of Anoka, Minn.
 March 17th 1893
 J. M. Pentman
 County Auditor
 Anoka County
 Minn.

Carric, Bitchard and Charles Bitchard his husband Owner and proprietor of Real Estate described as follows The North West quarter (1/4) of the South West quarter (1/4) of the South East quarter (1/4) of Section three (3) Township thirty one (31) Range twenty two (22) and Mr. Henry Coffey that we have caused the same to be surveyed and platred as indicated by the above survey and have called the same Twin City Stock Yards Addition and that we hereby dedicate to the public use forever all lands indicated on the above surveying as Streets and Avenues
 In Presence of
 J. P. Williams
 County Surveyor
 Charles C. Minn
 Notary Public

State of Minnesota
 County of Hennepin
 Before me a Notary Public in and for said County on the 23rd day of February A.D. 1893 personally came Carric Bitchard and Charles Bitchard his husband to me well known as the persons described in and who executed the above dedication and acknowledges the signing of the same to be their free act and deed
 Office of Register of Deeds
 County of Anoka, Minn.
 March 17th 1893
 Charles C. Minn
 Register of Deeds
 Anoka County
 Minn.

Office of County Auditor
 County of Anoka, Minn.
 March 17th 1893
 J. M. Pentman
 County Auditor
 Anoka County
 Minn.

