
UNIVERSITY AVENUE TOWNHOMES

CITY OF COON RAPIDS COUNTY OF ANOKA SEC. 24, T. 31, R. 24

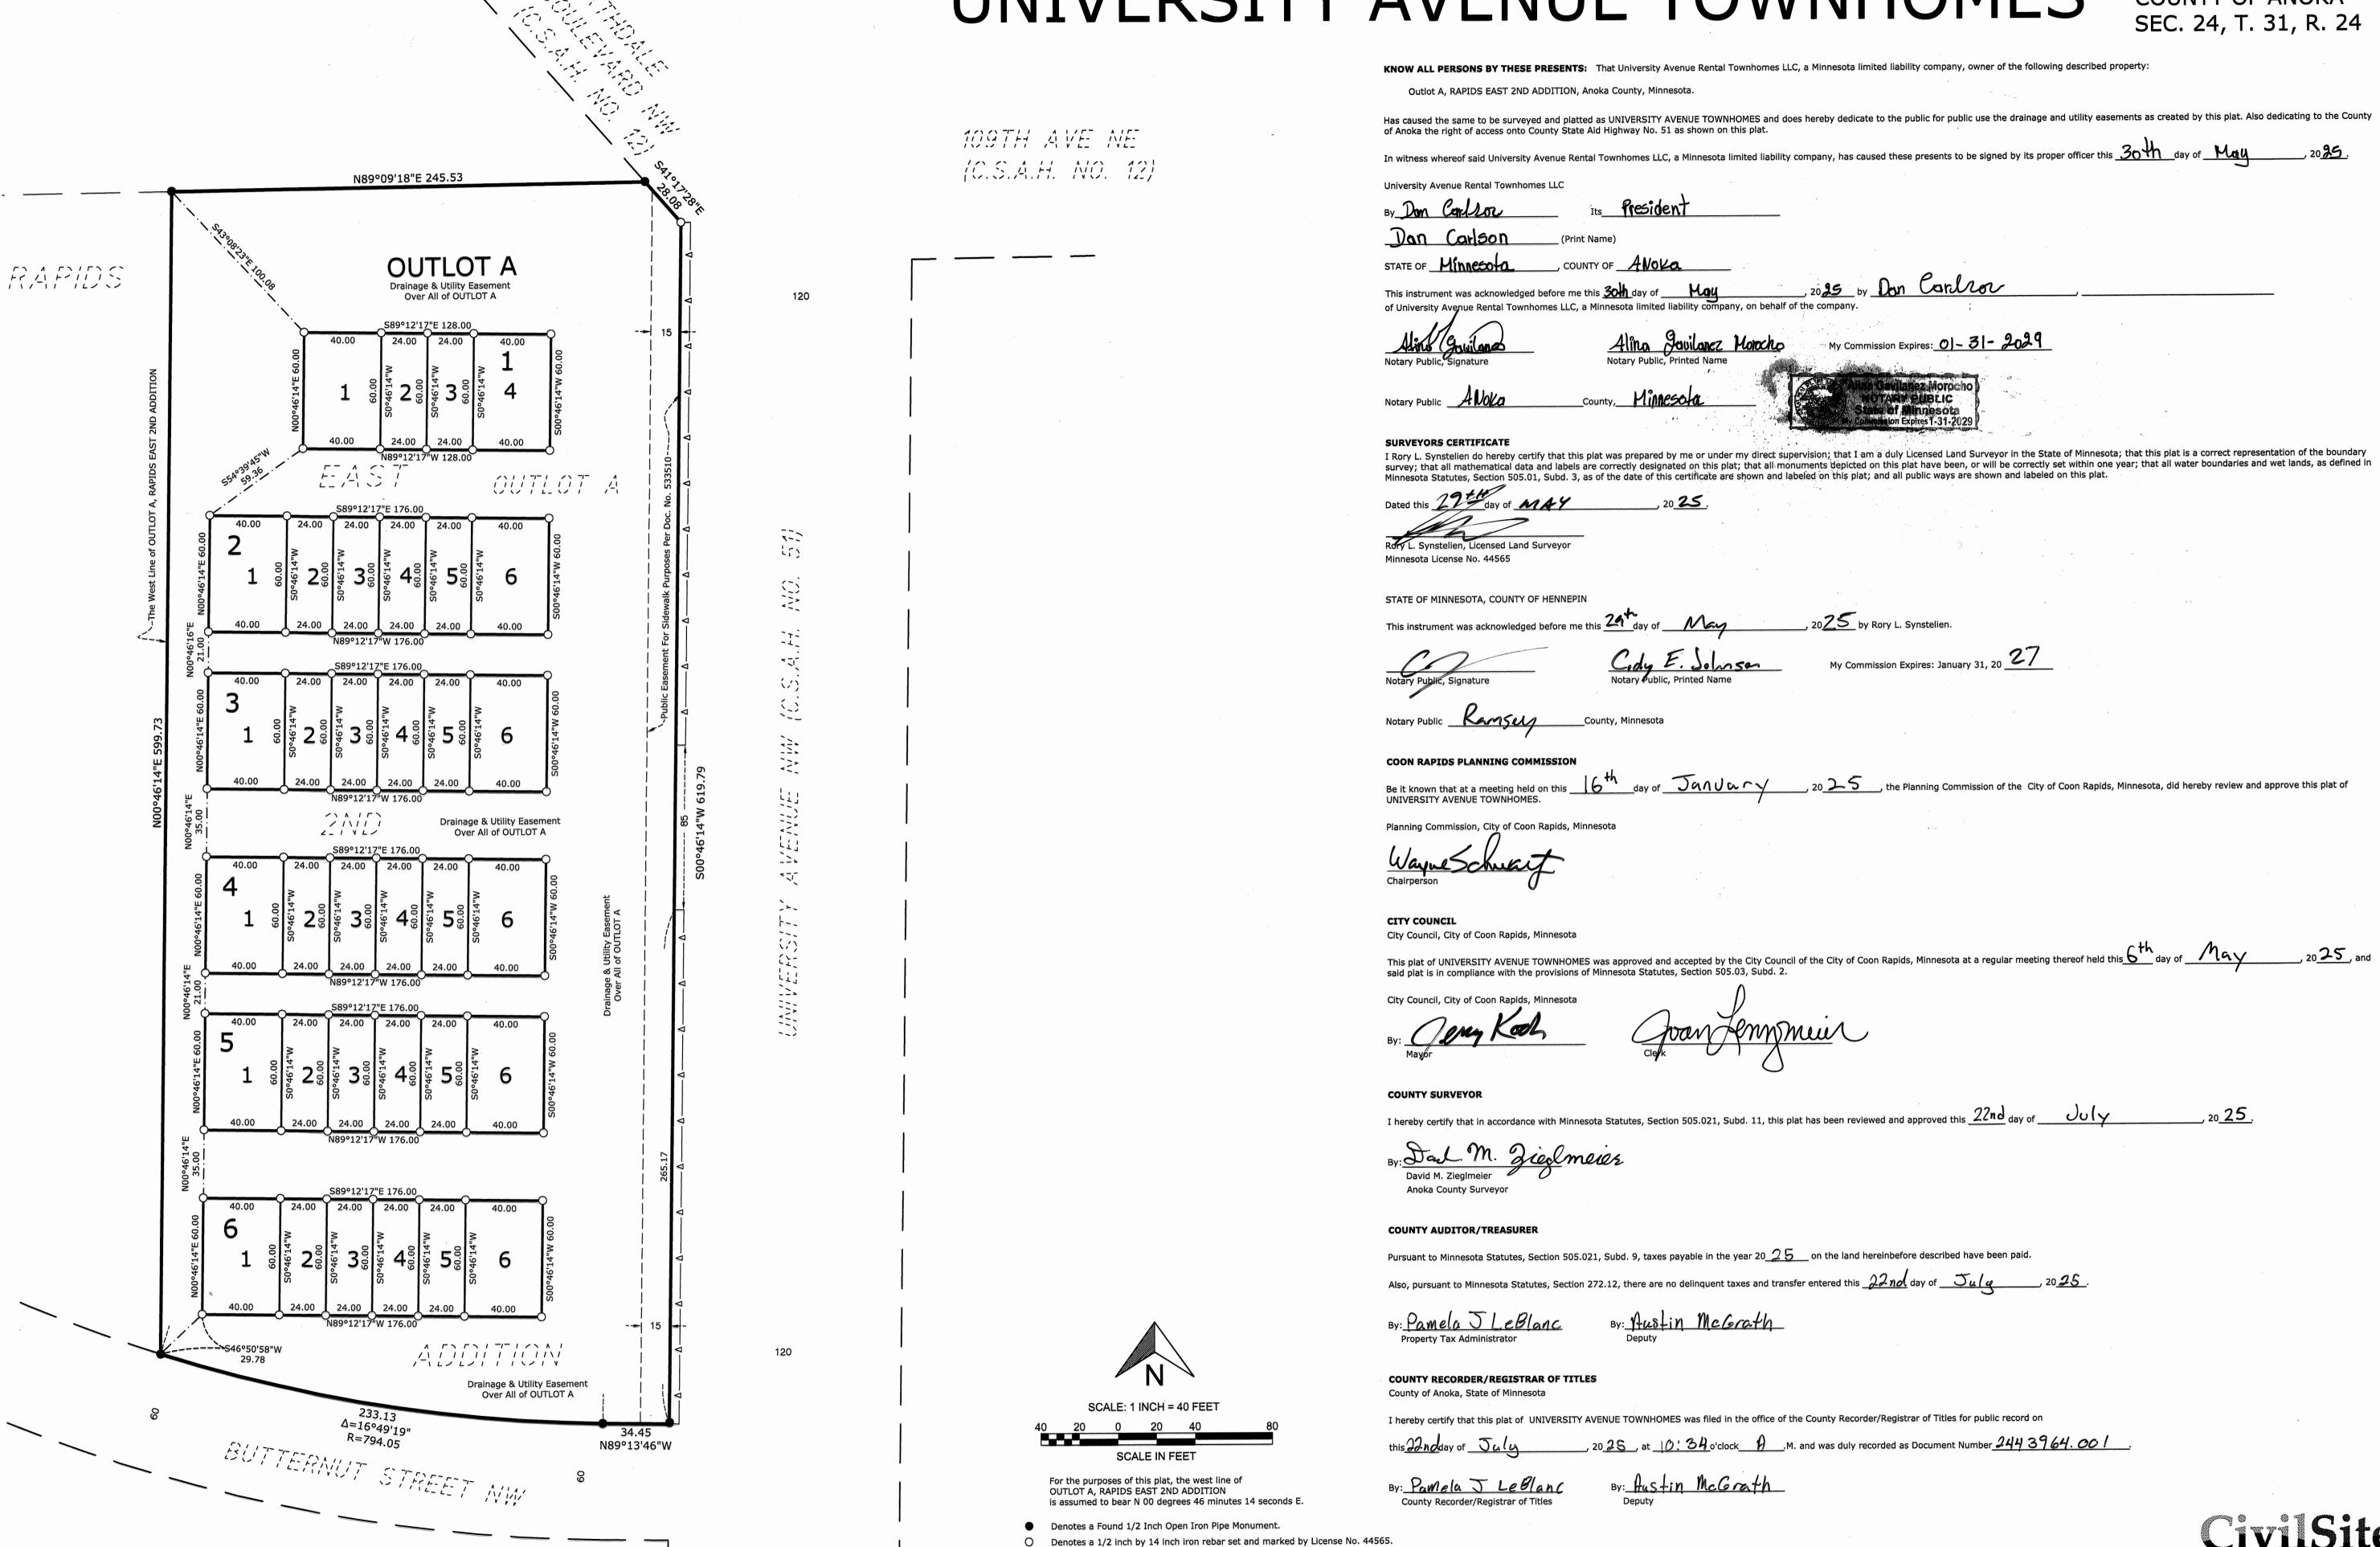

— Δ — Denotes Right of Access dedicated to Anoka County