


Valley View Cemetery Mnemosota

South.

Silbert & Stangrock,
Civil Engineers,
St. Minneapolis, Minn.

Scale, 1 inch = 100 ft.

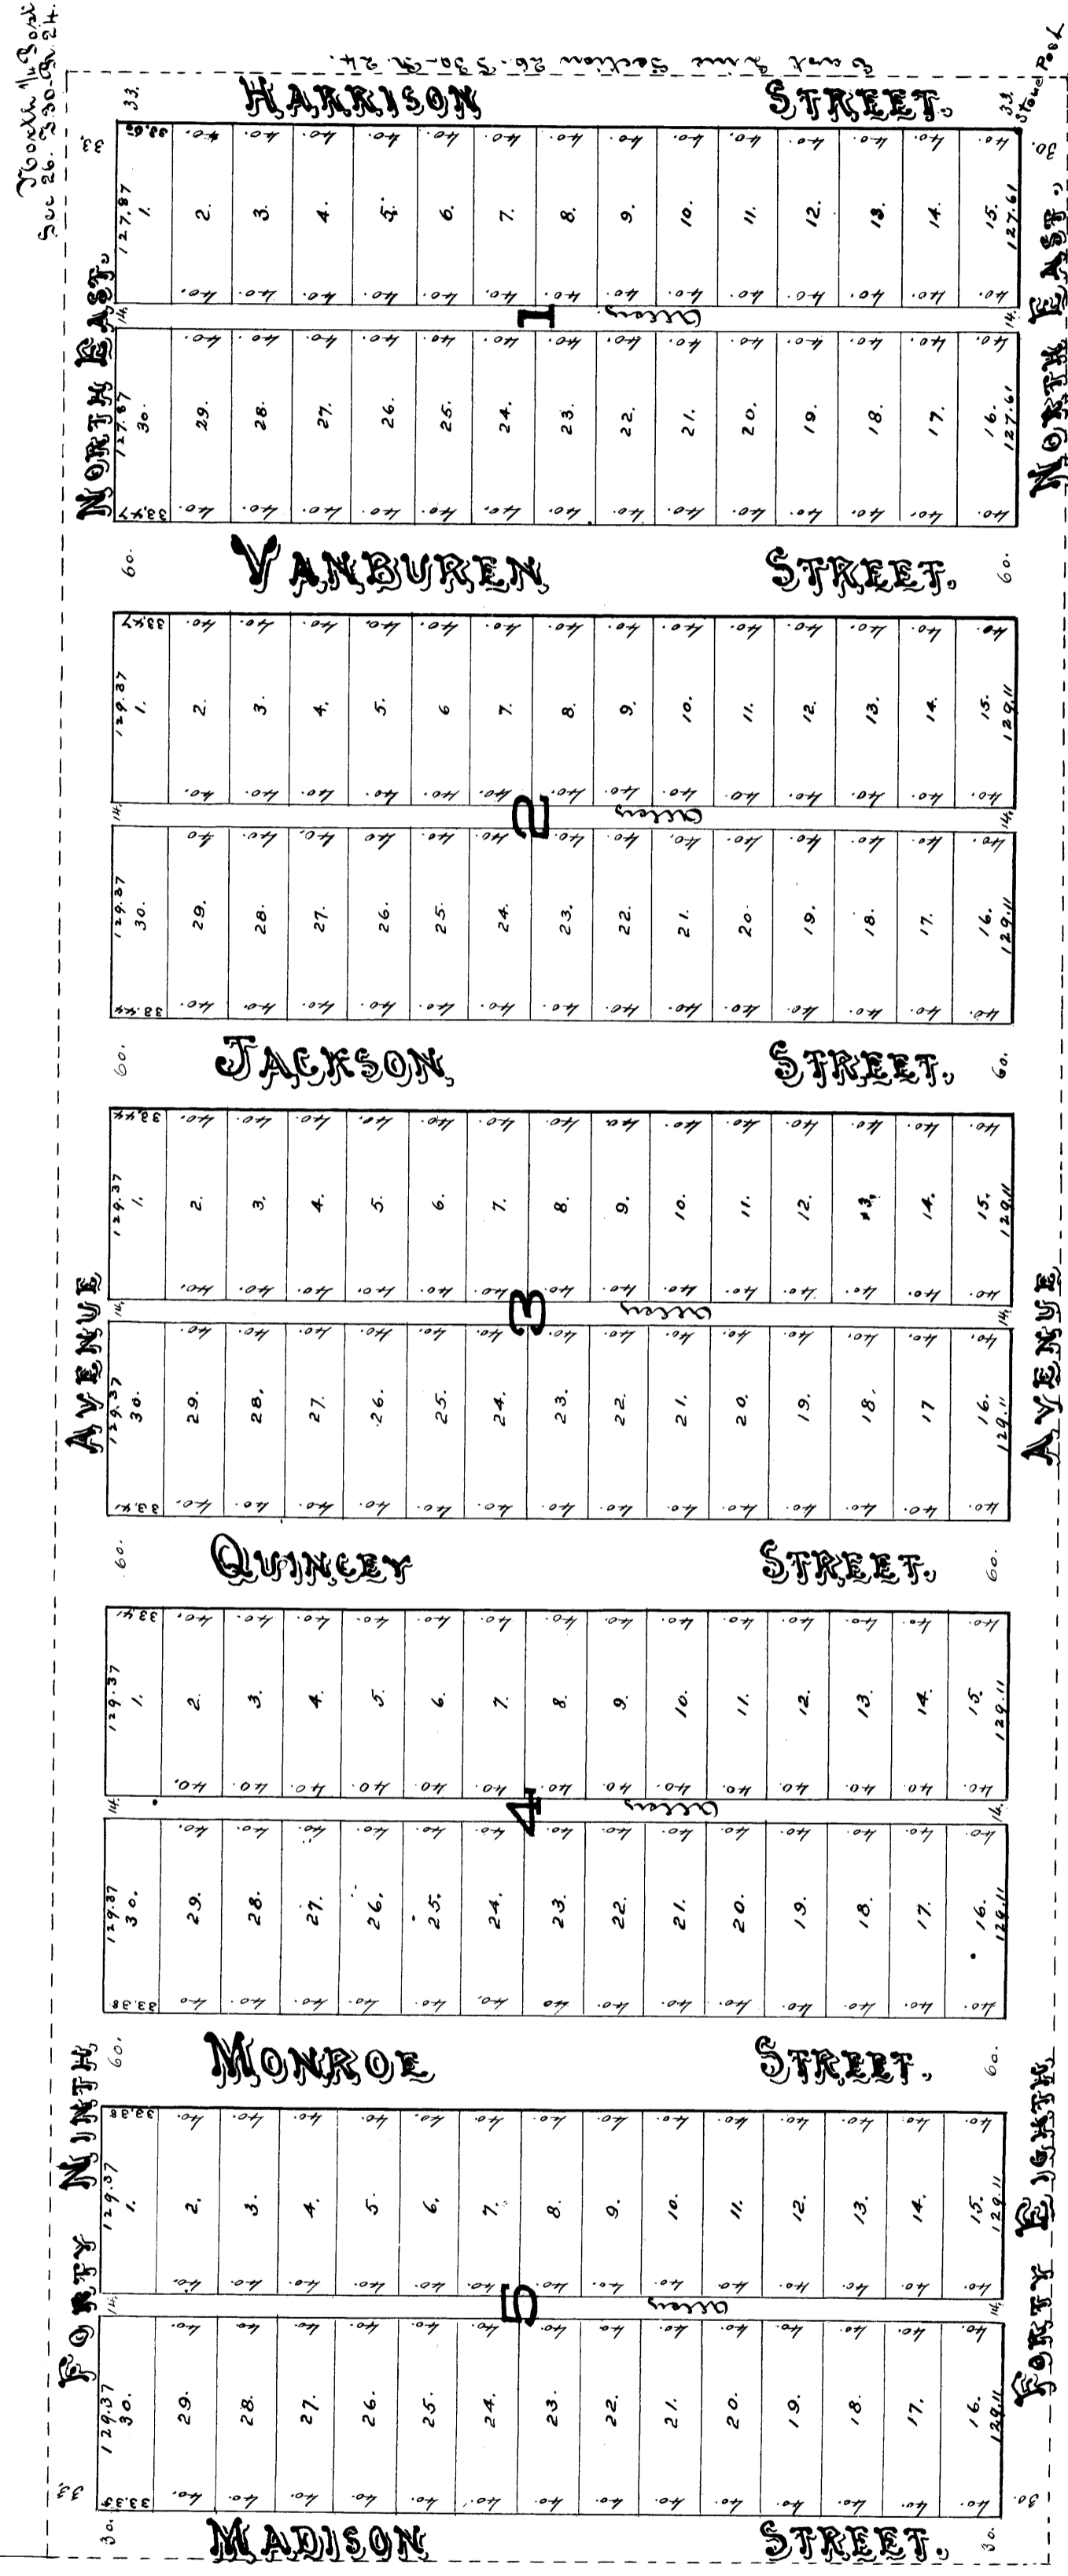

We hereby certify that we have arranged the land described in the accompanying instrument of dedication and divided it into lots and blocks as shown on the accompanying plat, that said plat correctly represents said survey and divisions, that the lots are numbered in program numbers as shown thereon, that the width of all streets, avenues and alleys, and the length and width of all lots are respectively represented in feet and decimal parts of a foot, that we have caused to be set a stone post at the southeast corner of block number One (1) from which to make future surveys.

July 18th 1887

State of Minnesota }
County of Hennepin } ss

Personally appeared A. M. Gilbert and G. B. Stangrock to me known to be the true and lawful owners and they acknowledged that they executed the above Survey and plat as the free act and deed of said firm.

State of Minnesota }
County of Hennepin } ss

Given by a commission that this Plat was filed in my office July 21st 1887 at 10 o'clock A. M. J. B. Anderson
Register of Deeds

Witness my hand and seal this 19th day of July A. D. 1887

In Presence of
E. L. Horn
David W. Roberts

State of Minnesota }
County of Hennepin } ss

W. B. Anderson
Notary Public
Minnesota

Know All Men By These Presents, that we Almatia S. White and John White her husband, Frank McKay and Eliza McKay his wife by Fred P. Brown the attorney in fact for said Frank and Eliza McKay Owner and proprietor of the following described tract of land lying out being in the County of St. Louis, State of Minnesota: To wit: The East Twenty five (25) acres off of the North half (50%) of the North half (50%) of the Southeast quarter (SE 1/4) of Section Twenty six (26) Township Thirty (30) Range Twenty four (24) have caused the same to be surveyed and plotted as Valley View, and we hereby donate and dedicate to the public use forever all the streets, avenues and alleys shown thereon. We witness, whereby we have heretofore set our hands and seals this 19th day of July A. D. 1887

In Presence of
Almatia S. White
John White
Frank McKay
Eliza McKay
By Fred P. Brown
Attorney in fact

State of Minnesota }
County of Hennepin } ss

On this 19th day of July A. D. 1887 before me personally appeared Almatia S. White and John White her husband the wife and Eliza McKay his wife and acknowledged that they executed the same as their free act and deed.

State of Minnesota }
County of Hennepin } ss

On this 19th day of July A. D. 1887 before me personally appeared Fred P. Brown to me known to be the person who granted the foregoing instrument of dedication in behalf of Frank McKay and Eliza McKay his wife and acknowledged that he executed the same as the free act and deed of said Frank and Eliza McKay

Witness my hand and seal this 21st day of July 1887
J. B. Anderson
County of Hennepin
State of Minnesota

Notary Public
County of Hennepin
Minnesota