


# VEITS 2ND ADDITION

BEARINGS SHOWN ARE ASSUMED  
° DENOTES IRON MONUMENT  
SCALE: 1 INCH EQUALS 50 FEET

AUGUST, 1973  
CITY OF FRIDLEY

EGAN, FIELD & NOWAK, INC.  
Surveyors

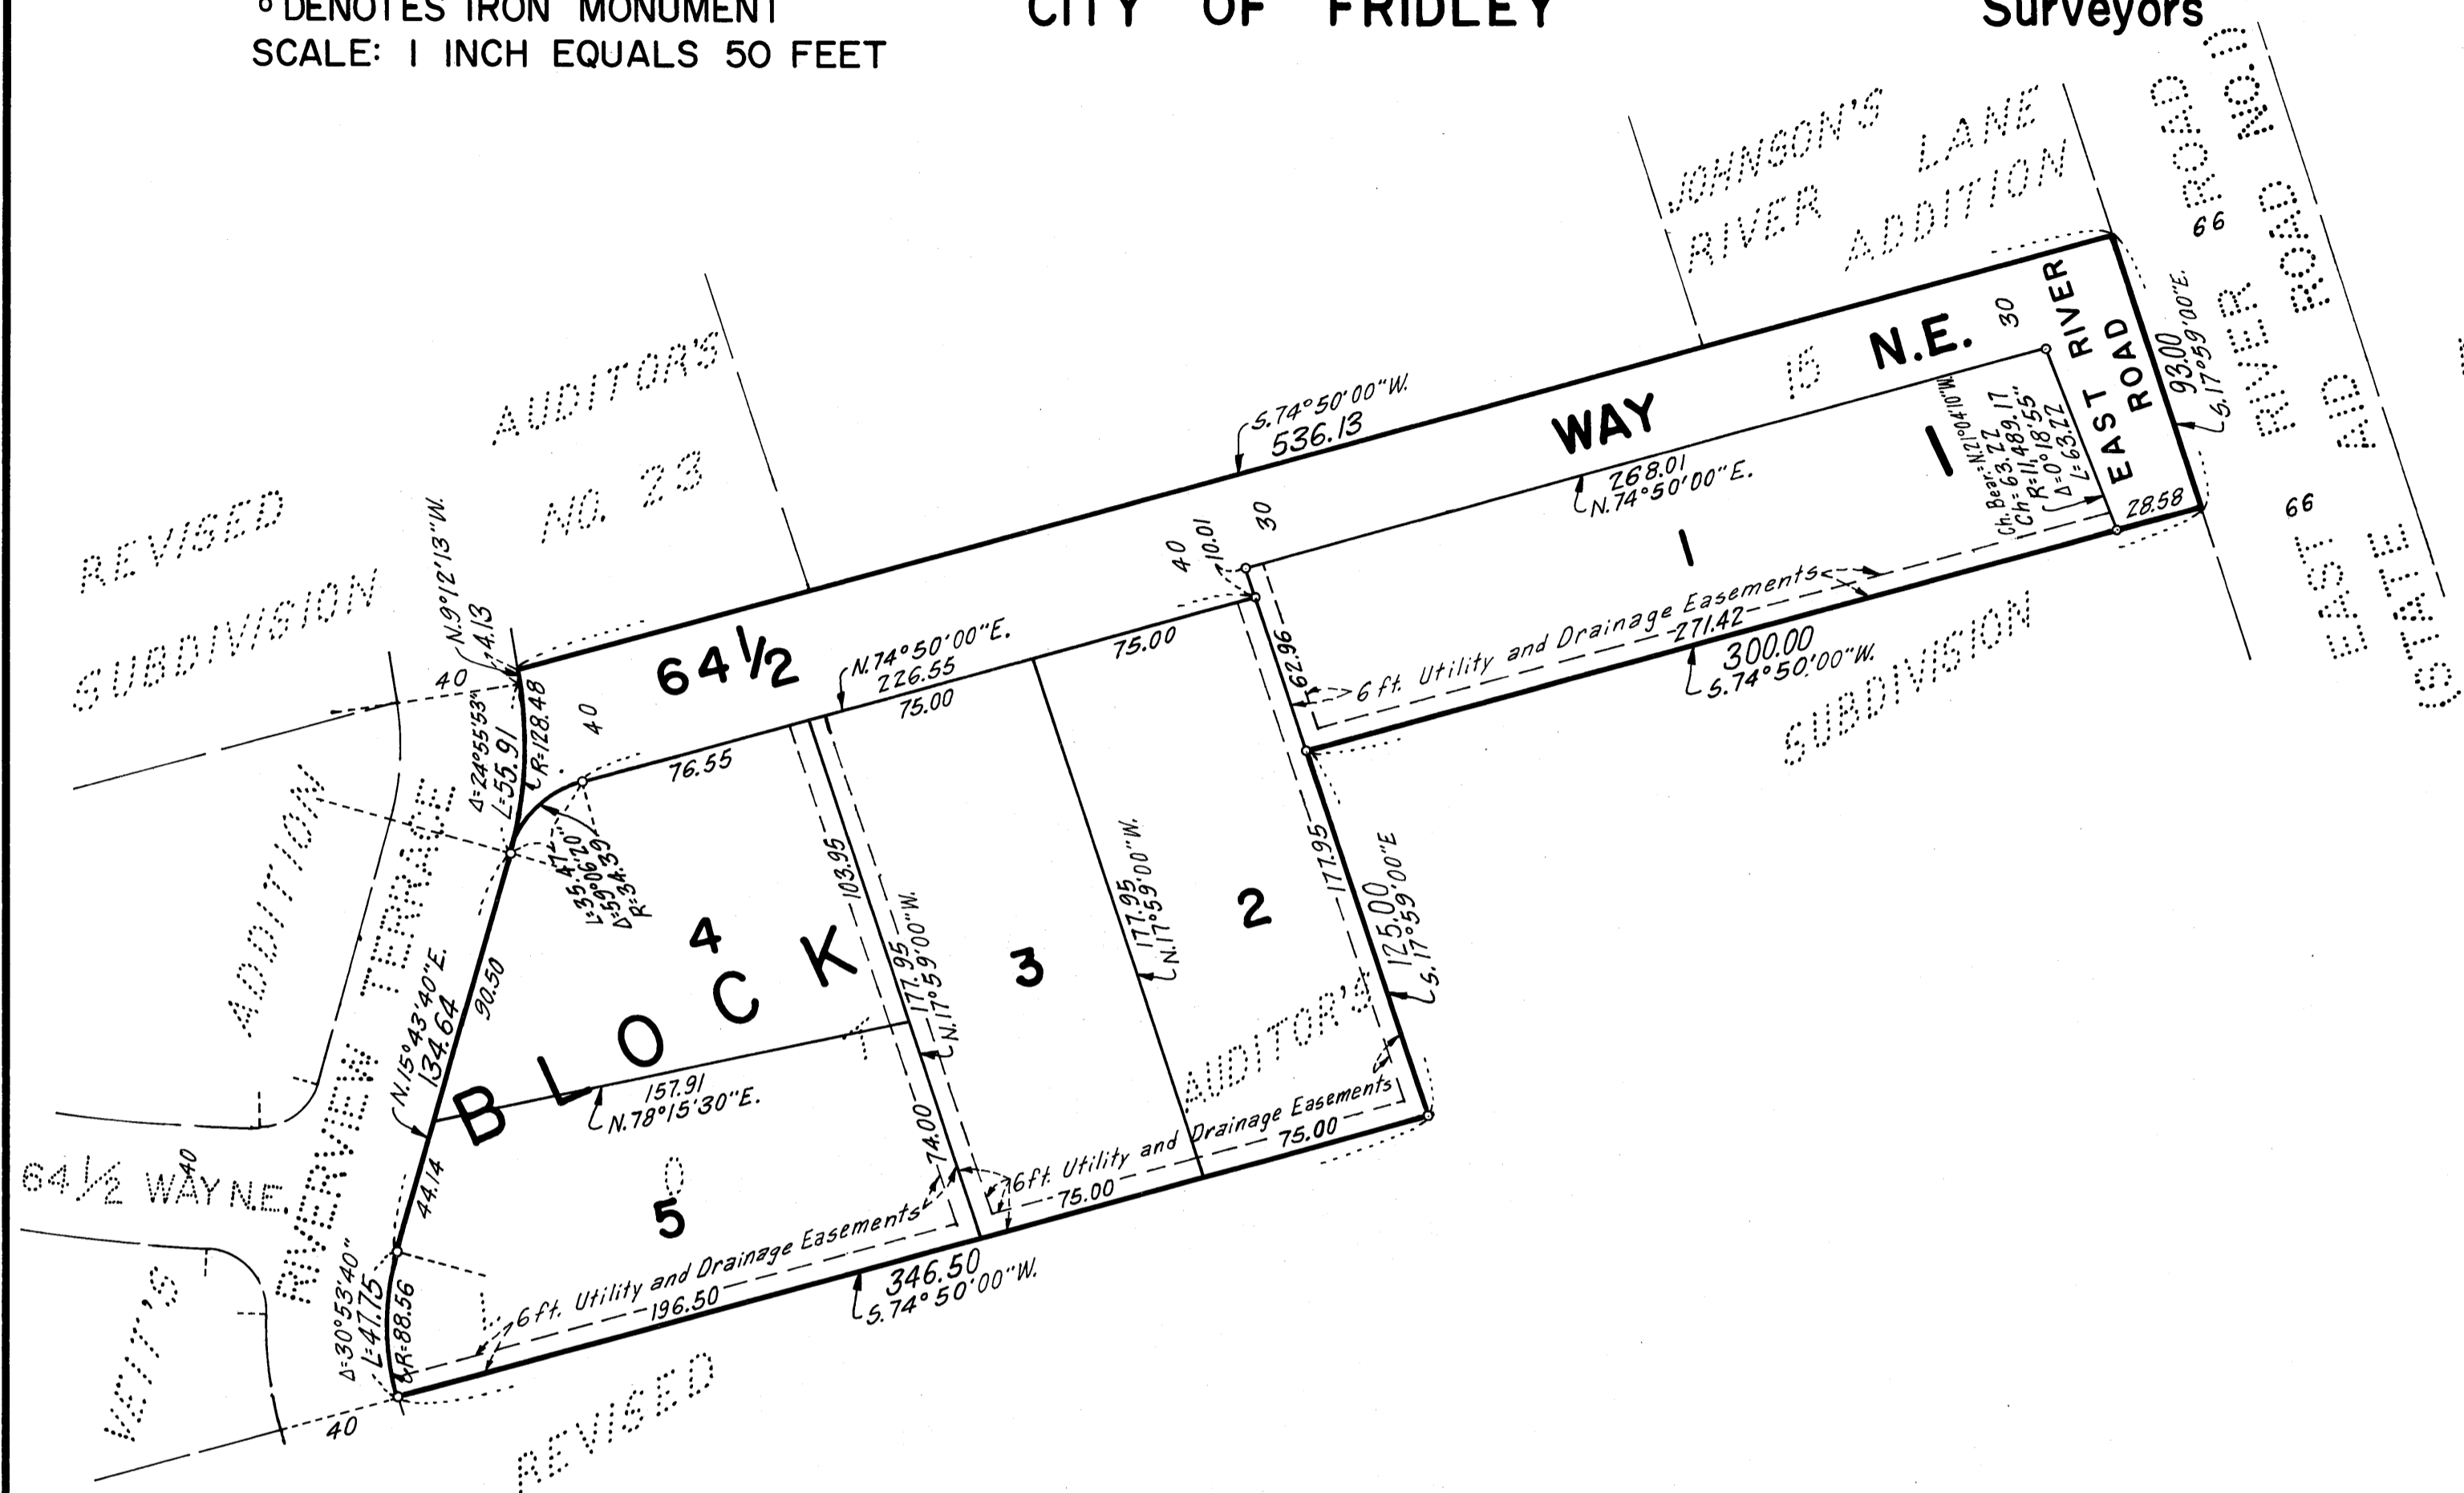

Know all men by these presents that Arthur T. Veit, single, owner and proprietor of the following described property situated in the State of Minnesota and County of Anoka to wit: Lot 15, REVISED AUDITOR'S SUBDIVISION NO. 23, ANOKA, MINNESOTA, except that part platted as VEIT'S ADDITION, has caused the same to be surveyed and platted as VEIT'S 2ND ADDITION and does hereby donate and dedicate to the public for public use forever the way, road and easements for utility and drainage purposes as shown on the plat. In witness whereof said Arthur T. Veit, single, has hereunto set his hand and seal this 17<sup>th</sup> day of September A. D. 1973.

Arthur T. Veit (seal)  
Arthur T. Veit

STATE OF MINNESOTA)  
COUNTY OF Hennepin S. S. On this 17<sup>th</sup> day of September A. D. 1973, before me a Notary Public, personally appeared Arthur T. Veit, single, to me known to be the person described in and who executed the foregoing instrument and he acknowledged that he executed the same as his own free act and deed.

Yolanda D. England  
Yolanda D. England  
Notary Public, Hennepin County, Minnesota  
My commission expires June 25<sup>th</sup> 1977

I hereby certify that I have surveyed and platted the property described on this plat as VEIT'S 2ND ADDITION; that this plat is a correct representation of said survey; that all distances are correctly shown on the plat in feet and decimals of a foot; that all monuments have been correctly placed in the ground as shown; that the outside boundary lines are correctly designated on the plat and that there are no wet lands or public highways to be designated on said plat other than as shown thereon.

Vernon A. Nickels  
Surveyor - Minnesota Registration No. 9053

STATE OF MINNESOTA)  
COUNTY OF HENNEPIN) S. S. The surveyors certificate was subscribed and sworn to before me, a Notary Public, this 17<sup>th</sup> day of September A. D. 1973.

Chris Kuntz  
Chris Kuntz  
Notary Public, Hennepin County, Minnesota  
My commission expires March 4, 1975.

We hereby certify that the City Council of the City of Fridley, Anoka County, Minnesota, duly accepted and approved this plat of VEIT'S 2ND ADDITION, at a regular meeting thereof held this 6<sup>th</sup> day of AUG. A. D. 1973.

CITY OF FRIDLEY, ANOKA COUNTY, MINNESOTA

by Frank L. Fiehl mayor  
by Miriam Brunser clerk

Checked and approved this 28<sup>th</sup> day of September A. D. 1973

Roland W. Anderson  
Roland W. Anderson Anoka County Surveyor

"NO DELINQUENT TAXES  
AND TRANSFER ENTERED"

Oct 2 1973  
Charles R. Lefebvre  
Auditor, Anoka County  
BY Monica C. Quasa  
Deputy

398345  
OFFICE OF REGISTER OF DEEDS  
STATE OF MINNESOTA, COUNTY OF ANOKA } ss

I hereby certify that the within instrument was filed in this office for record on the 2 day of OCT - 2 - 1973 A. D. 1973 at 2 o'clock P. M., and was duly recorded in book 44 of Plats page 2

Fred J. Orendahl  
Register of Deeds  
By Margaret Russell  
Deputy