

# VILLAGE OF ST. FRANCIS AUDITOR'S PLAT

State of Minnesota }  
County of Anoka }<sup>55</sup>

I, Arthur A. Caswell, Auditor of Anoka County, Minnesota, do hereby certify that Wayne L. Ridge, County Surveyor of Anoka County, at my request surveyed and platted the N.W. 1/4 and the W. 1/2 of the NE 1/4 of Sec. 5 Twp. 33 R. 24. The SW 1/4, the W. 1/2 of the SE 1/4, all that part of the S 1/2 of the NE 1/4 and the SE 1/4 of the NW 1/4 lying north and east of the Rum River, the S 593.4 ft of the S 1/2 of the NW 1/4 and the SW 1/4 of the NE 1/4 lying west and south of the Rum River, all in Sec. 32 Twp. 34. R. 24, as the "Village of St. Francis" as shown by this plat in pursuance of Section 991 Revised Laws of 1905.

*Arthur A. Caswell*

County Auditor.

Subscribed and sworn to before me this 24<sup>th</sup> day of June AD 1916.

*Frank Hart*  
Clerk of Court.

State of Minnesota }  
County of Anoka }<sup>55</sup>


I do hereby certify that I have surveyed and platted the property described on this plat as the "Village of St. Francis"; that the plat is a correct representation of said survey; that all distances are correctly shown on the plat in feet and decimals of a foot; that the monuments for the guidance of future surveys have been correctly placed in the ground as shown on the plat; that the outside boundary lines are correctly designated on the plat; that the topography of the land is correctly shown on the plat, and that there are no wet lands or public highways other than as shown.

*Wayne L. Ridge*

County Surveyor.

Subscribed and sworn to before me this 24<sup>th</sup> day of June A. D. 1916.

*Frank Hart*  
Clerk of Court.

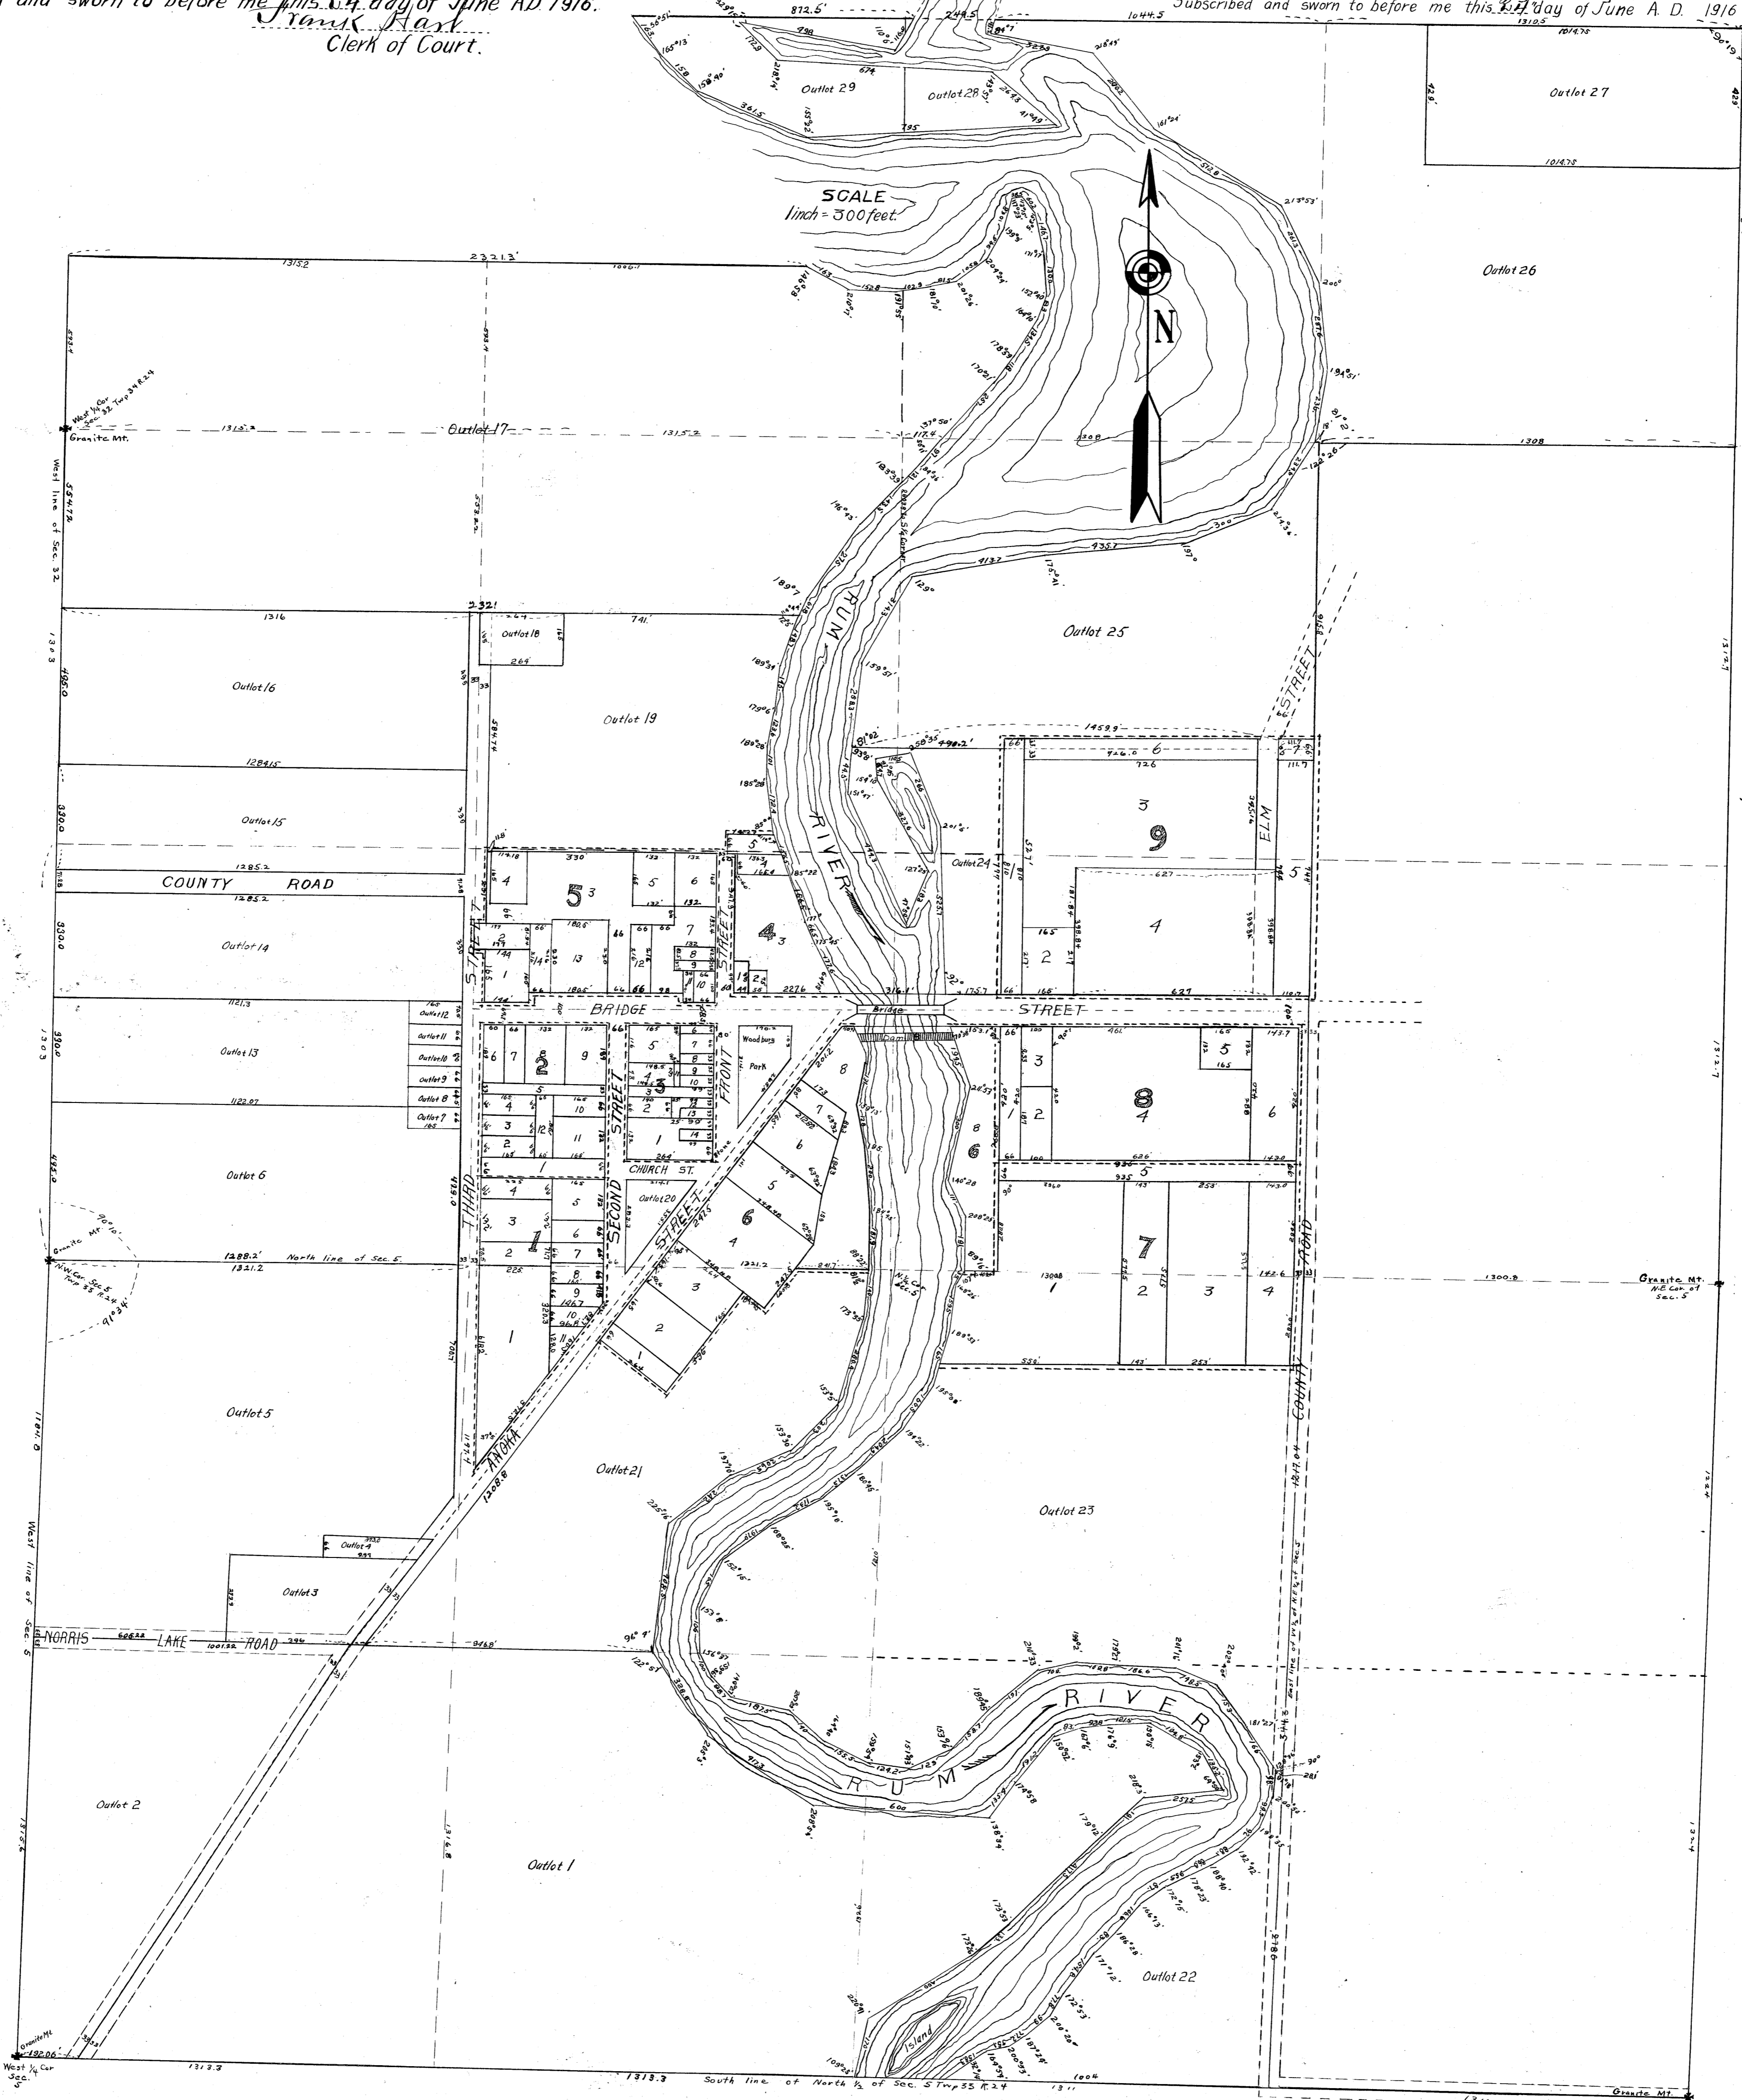

Office of Register of Deeds  
Anoka County Minnesota  
I hereby certify that this plat was filed for record in this office on the 24<sup>th</sup> day of June A.D. 1916 and was duly recorded in book D of plats page 16.  
*Walter Henningsen*  
Register of Deeds

checked