


OFFICE OF
S. E. EGAN,
Civil Engineer
Room 235 Hennepin Av
WINEBAGO POLLS, MINN.

VINELAND

ADDITION TO FRIDLEY PARK.

Scale. 120 feet to an inch.

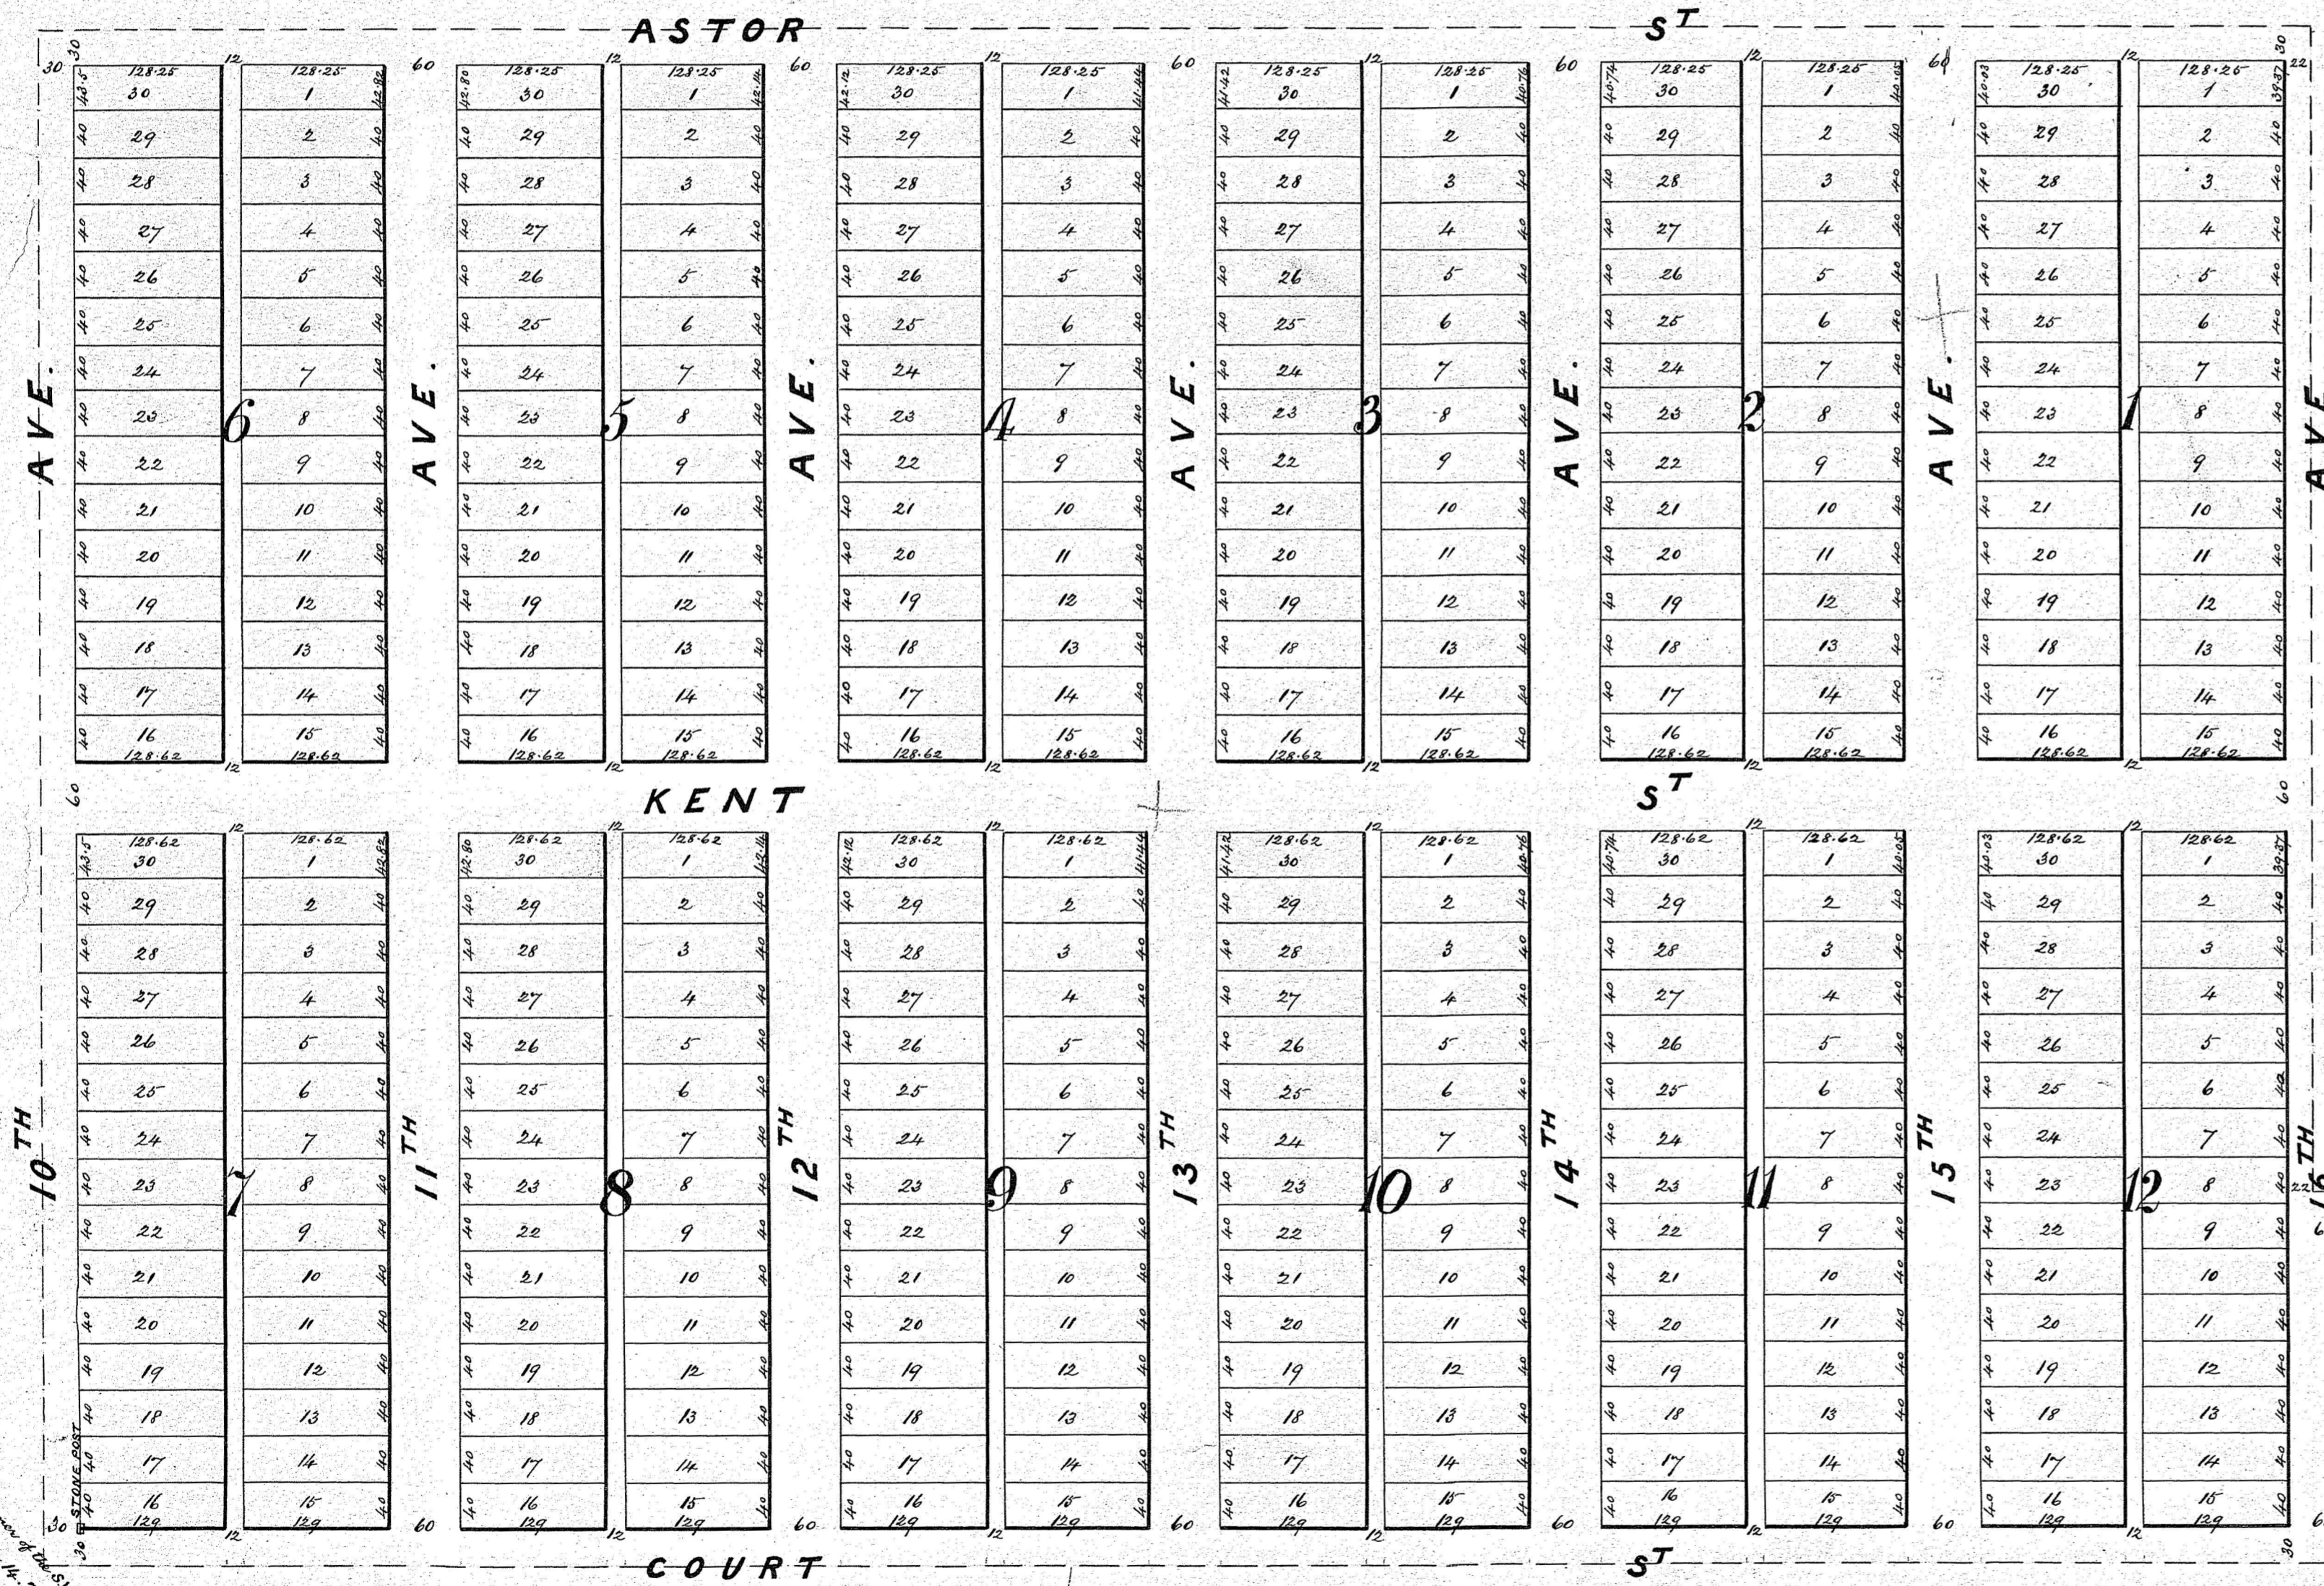

Know all men by these presents that we: Willis Baker and Hannah M. Baker his wife owners and proprietors and James F. Smith and Ella E. Smith his wife, Mortgagees of the following described property situate in the County of Anoka and State of Minnesota and described as follows to wit: Government Lot Number One (1) in Section fourteen (14) and the South West quarter (S.W. 1/4) of the South East quarter (S.E. 1/4) of Section fourteen (14) all in Town thirty (30) N. Range twenty four (24) W. excepting and deducting therefrom the following to wit: commencing at the North East (NE) corner of Government Lot One (1) Section fourteen (14) Town thirty (30) N Range twenty four (24) W. thence West along the North line of said Lot One (1) six hundred and sixty five (665) feet, thence South parallel with the East line of said Lot One (1) one thousand (1000) feet, thence at right angles East one hundred and fifty (150) feet to the shore of Moore Lake, thence Easterly along the shore of said lake to the East line of said Lot One (1) thence North along the East line of said Lot One (1) seven hundred and ninety three (793) feet to the place of beginning, have caused the same to be surveyed and platted as "Vineyard Addition to Fridley Park" and we hereby donate and dedicate to the public and for the public use forever all streets avenues and alleys as shown on annexed plat.

Witness our hands and seals this 7th day of February A.D. 1887

Willis Baker
Hannah M. Baker
Ella E. Smith
James F. Smith

State of Minnesota }
County of Hennepin } S.S.

On this 7th day of February A.D. 1887 before me personally appeared Willis Baker and Hannah M. Baker his wife and James F. Smith and Ella E. Smith his wife, to me well known and they acknowledged that they executed the foregoing instrument as their own free act and deed.

Notary Public
Hennepin County, Minnesota.

I hereby certify that I have surveyed and platted the property described on this plat as "Vineyard Addition to Fridley Park" and have placed a Stonepost at the South West corner of Block 7 from which to make future surveys. All distances are given in feet and decimals thereof, Surveyed in February 1887.

S. E. Egan
Civil Engineer

State of Minnesota }
County of Hennepin } S.S.

On this 3rd day of February A.D. 1887 before me personally appeared J. E. Egan to me well known and he acknowledged that he executed the foregoing instrument as his own free act and deed.

Notary Public
Hennepin County, Minnesota.

Office of Register of Deeds }
County of Anoka, Minn. } S.S.
I hereby certify that this plat was filed for record in this office the 11th day of February A.D. 1887 at 9 o'clock A.M. and was duly recorded.

Taxes paid and transferred
February 11th 1887
C. N. Peterson
County Auditor

J. W. Gilpatrick
Register of Deeds

Entered Book N. Page 82

