


Original

WALTON'S REARRANGEMENT OF LOTS 33 & 34 BLOCK 6 RESERVOIR HILLS ANOKA CO. MINN.

Scale 100' = 1"

Corr - Hill & Laughhead Civil Engineers

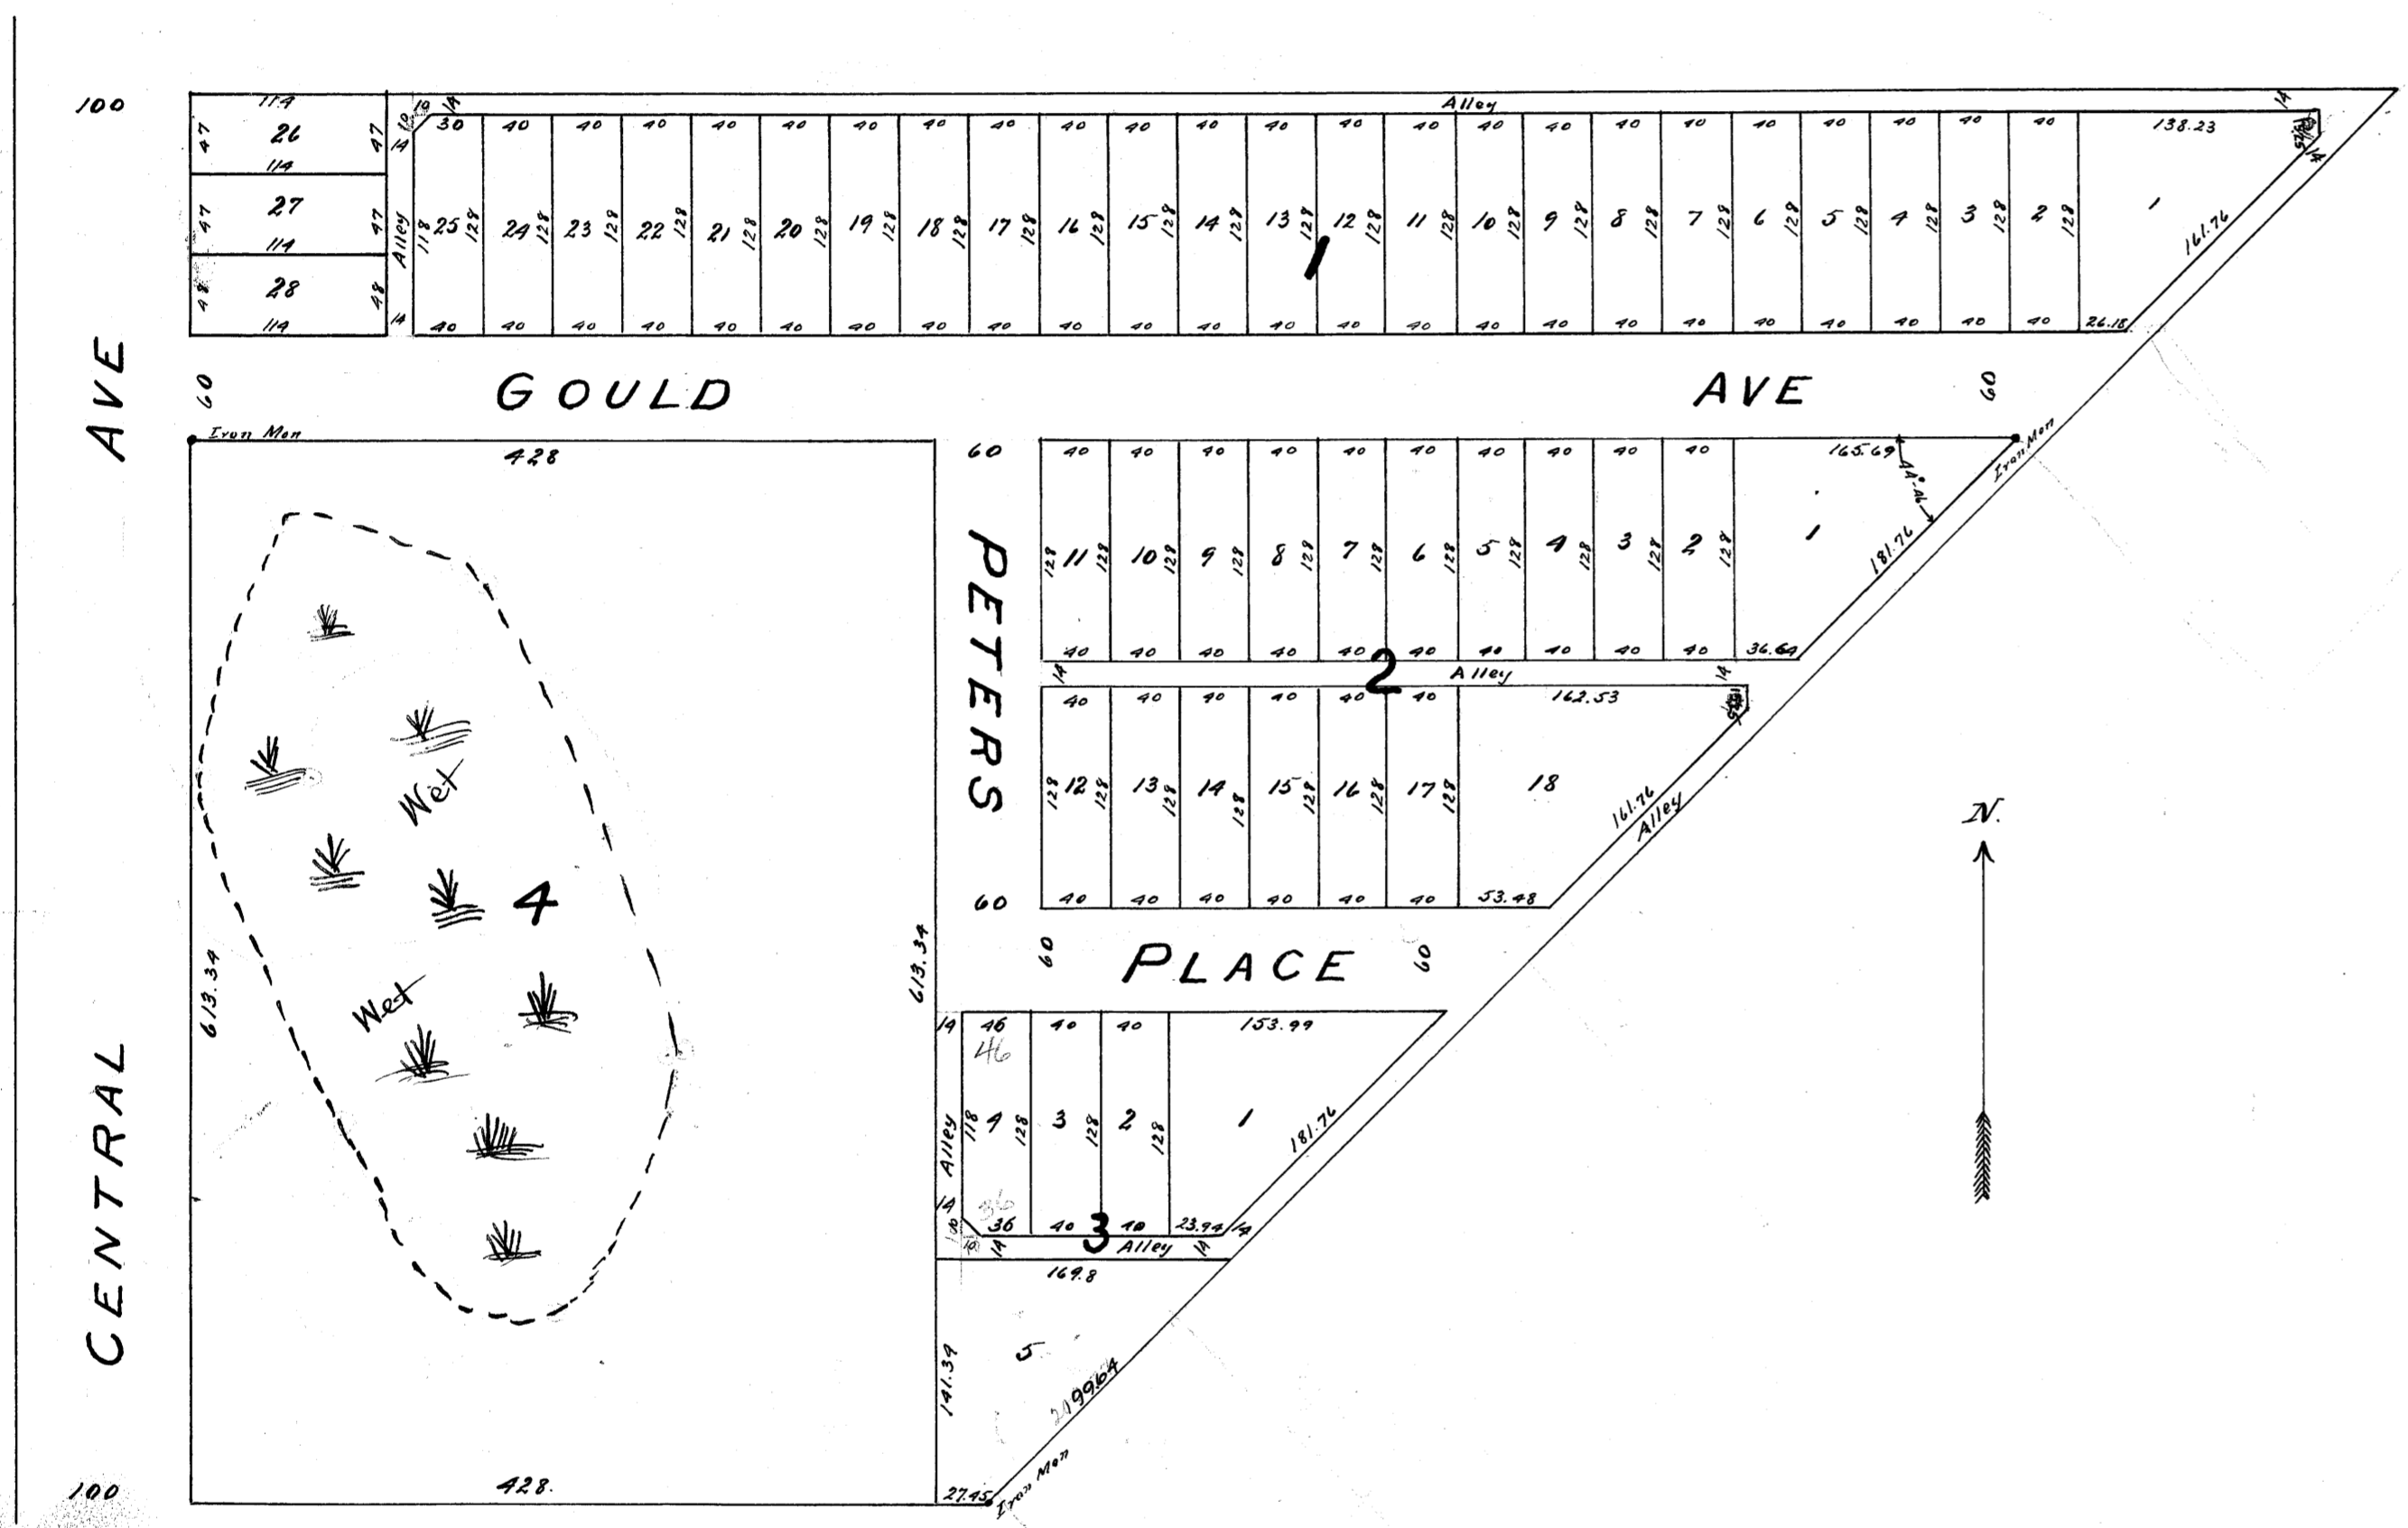

Know all men by these presents that The Arcade Investment Company a corporation existing under the laws of the State of Minnesota owner and proprietor of the following described property situate in the State of Minnesota and County of Anoka to wit: All of Lots Thirty three (33) and Thirty four (34) in Block Six (6) Reservoir Hills, according to the recorded plat thereof on file and of record in the office of the Register of Deeds of said Anoka County, have caused the same to be surveyed and platted as "Walton's Rearrangement of Lots 33 & 34 Block 6 Reservoir Hills" and do hereby donate and dedicate to the public use forever the Avenues, Streets and Alleys as shown on the annexed plat.

In testimony whereof The Arcade Investment Company has caused these presents to be executed in its corporate name by its President and its Secretary and its corporate seal to be affixed this 15 day of June A.D. 1911.

In presence of
H. A. Johnson
Wm. A. Jurschak

The Arcade Investment Company
 By *Horace Lowry* its President
 By *L. L. Olmsted* its Secretary



State of Minnesota } S.S.
 County of Hennepin }
 On this 15 day of June A.D. 1911 before me a Notary Public for said County personally appeared Horace Lowry and L. L. Olmsted to me personally known who being each by me duly sworn did say that they are respectively the President and the Secretary of The Arcade Investment Company the corporation named in the foregoing instrument and that the seal affixed to said instrument is the corporate seal of said company and that said instrument was signed and sealed in behalf of said corporation by authority of its board of Directors and said Horace Lowry and L. L. Olmsted acknowledged said instrument to be the free act and deed of said corporation.

H. A. Johnson
 Notary Public Hennepin Co. Minn.
 My commission expires Dec 31, 1916

State of Minnesota } S.S.
 County of Hennepin }
 I hereby certify that I have surveyed and platted the property described in this plat as "Walton's Rearrangement of Lots 33 & 34 Block 6 Reservoir Hills" that this plat is a correct representation of said survey, that all distances are correctly shown on the plat in feet and decimals of a foot that the monuments for guidance of future surveys have been correctly placed in the ground as shown on the plat, that the outside boundary lines are correctly designated on the plat, that the topography of the land is correctly shown on the plat and that there are no wet lands or public highways to be designated on said plat other than as shown thereon.

James Cox
 Surveyor
 Above certificate subscribed and sworn to before me this 15 day of June A.D. 1911
Wm. A. Walton
 Notary Public Hennepin Co. Minn.
 My commission expires Oct 15, 1914

Approved by the Village Council of the
 Village of Columbia Freights Minn.
 at a Special Meeting held June 15th 1911
Wm. A. Dahl
 Village Recorder

34847
 REGISTER OF DEEDS,
 COUNTY OF ANOKA, MINN.
 I hereby certify that the within instrument was filed in this office for record on the 20th day of June A. D. 1911 at 10 o'clock A. M. and was duly Recorded in Book *B of Plats* Page *10*
H. W. Harrington
 Register of Deeds

