
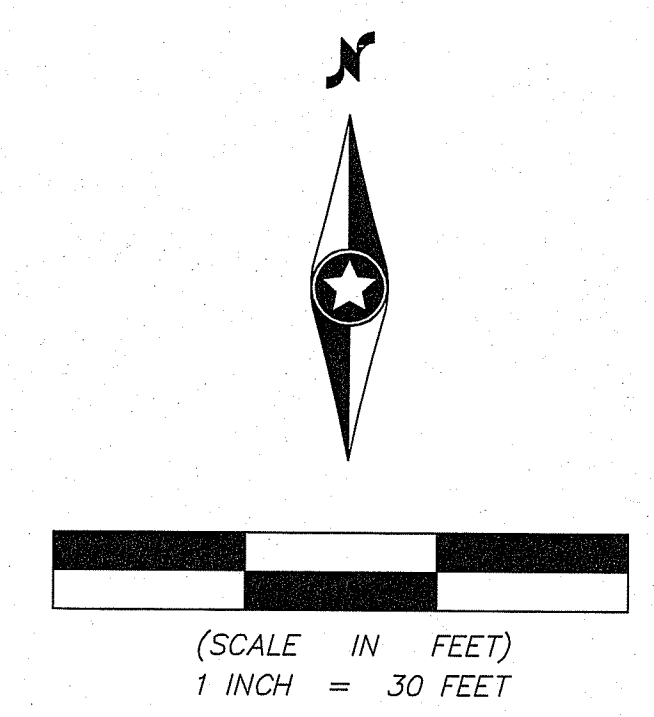


WEST OAK GROVE CEMETERY NORTH

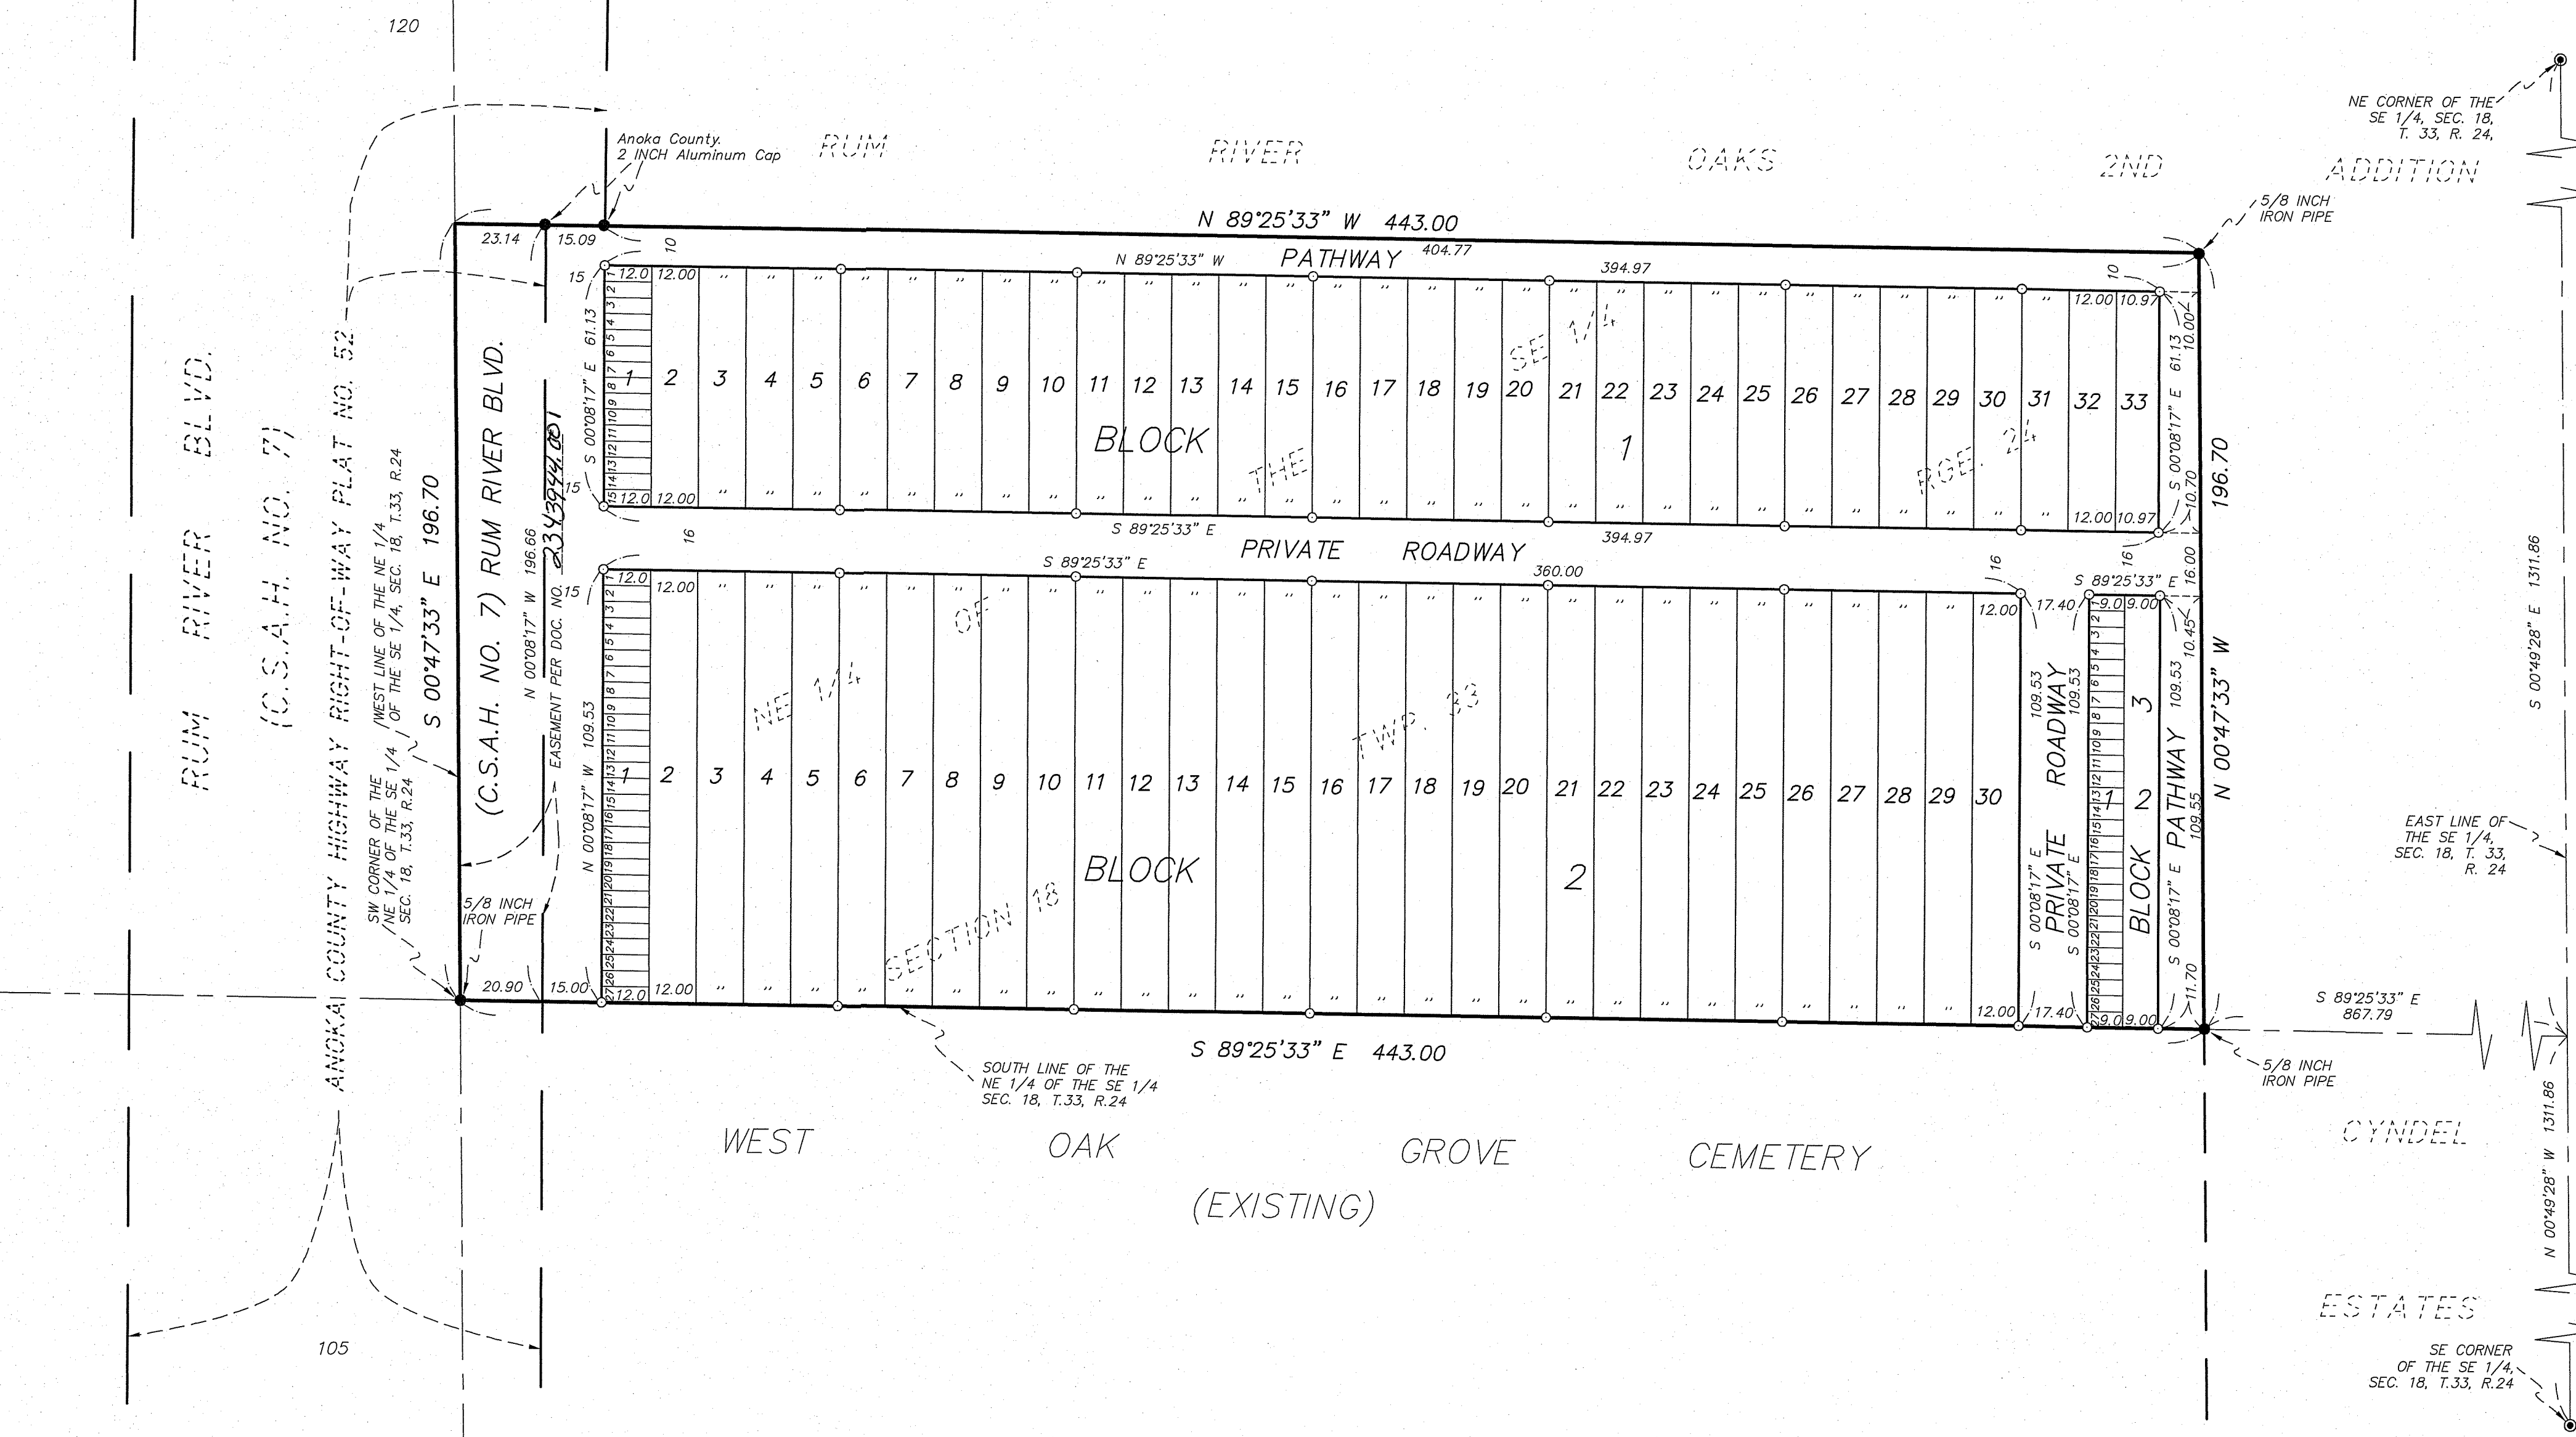

| BLOCK | LOT | SPACE SIZE | SPACES |
|-------|------|---------------|--------|
| 1 | 1-32 | 4.08 BY 12.00 | 480 |
| 1 | 33 | 4.08 BY 10.97 | 15 |
| 2 | 1-30 | 4.06 BY 12.00 | 810 |
| 3 | 1-2 | 4.06 BY 9.00 | 54 |
| TOTAL | | | 1359 |

- DENOTES IRON MONUMENT FOUND AS NOTED
- DENOTES 5/8 INCH BY 14 INCH IRON PIPE MONUMENT-SET WITH CAP MARKED RLS 23002.
- ⊙ DENOTES ANOKA COUNTY CAST IRON MONUMENT FOUND

FOR THE PURPOSES OF THIS PLAT, THE EAST LINE OF THE SOUTHEAST QUARTER OF SECTION 18, TOWNSHIP 33, RANGE 24, ANOKA COUNTY, MINNESOTA, IS ASSUMED TO BEAR S 00° 49' 28" E.

KNOW ALL PERSONS BY THESE PRESENTS: That West Oak Grove Cemetery Association, a Minnesota corporation, owner of the following described property:

That part of the Northeast Quarter of the Southeast Quarter, Section 18, Township 33, Range 24, Anoka County, Minnesota described as follows:

Beginning at the southwest corner of said Northeast Quarter of the Southeast Quarter; thence easterly along the South line of said Northeast Quarter of the Southeast Quarter, a distance of 443.00 feet; thence northerly, parallel with the West line of said Northeast Quarter of the Southeast Quarter, a distance of 196.70 feet; thence westerly, parallel with said South line, a distance of 443.00 feet to said West line; thence southerly along said West line, a distance of 196.70 feet to said point of beginning.

Has caused the same to be surveyed under Minnesota Statute 306.05 as WEST OAK GROVE CEMETERY NORTH.

In witness whereof said West Oak Grove Cemetery Association, a Minnesota corporation, has caused these presents to be signed by its proper officers this 3rd day of November, 2021.

West Oak Grove Cemetery Association
 By: Marie E. McCallum its President By: Dianne C. Pederson its Secretary
 Marie E. McCallum (Print Name) Dianne C. Pederson (Print Name)

STATE OF MINNESOTA
 COUNTY OF Anoka

This instrument was acknowledged before me on 3rd of November, 2021 by Marie E. McCallum its President and Dianne C. Pederson its Secretary of West Oak Grove Cemetery Association, a Minnesota corporation, on behalf of the corporation.

Kristina Werschella (Signed)
 Kristina Werschella (Printed)
 Notary Public, State of Minnesota
 My commission expires January 31, 2022

I hereby certify that I have surveyed the property described on this survey under Minnesota Statute 306.05 as WEST OAK GROVE CEMETERY NORTH; that I am a duly Licensed Land Surveyor in the State of Minnesota; that this plat is a correct representation of the boundary survey; that all mathematical data and labels are correctly designated on this plat; that all monuments on this plat have been, or will be correctly set within one year.

Dated this 1st day of November, 2021

Scott A. Gyllen
 Scott A. Gyllen, Licensed Land Surveyor
 Minnesota License No. 23002

STATE OF MINNESOTA
 COUNTY OF Wright

This instrument was acknowledged before me on November 1, 2021 by Scott A. Gyllen.

Marcia A. Becker (Signed)
 Marcia A. Becker (Printed)
 Notary Public, Minnesota
 My commission expires January 31, 2022

COUNTY SURVEYOR

I hereby certify that in accordance with Minnesota Statutes, Section 307.01, this survey has been reviewed and approved this 4th day of November, 2021.

By: David M. Ziegler
 David M. Ziegler
 Anoka County Surveyor

COUNTY RECORDER/REGISTRAR OF TITLES

County of Anoka, State of Minnesota
 I hereby certify that this survey of WEST OAK GROVE CEMETERY NORTH was filed in the office of the County Recorder/Registrar of Titles for public record on this 4th day of November, 2021, at 9:40 o'clock A.M. and was duly recorded as Document Number 2343944.003

Pamela J. DeBlanc
 Pamela J. DeBlanc
 County Recorder/Registrar of Titles
 By: Sharon Port, Deputy

\$ 46.00

