
Original

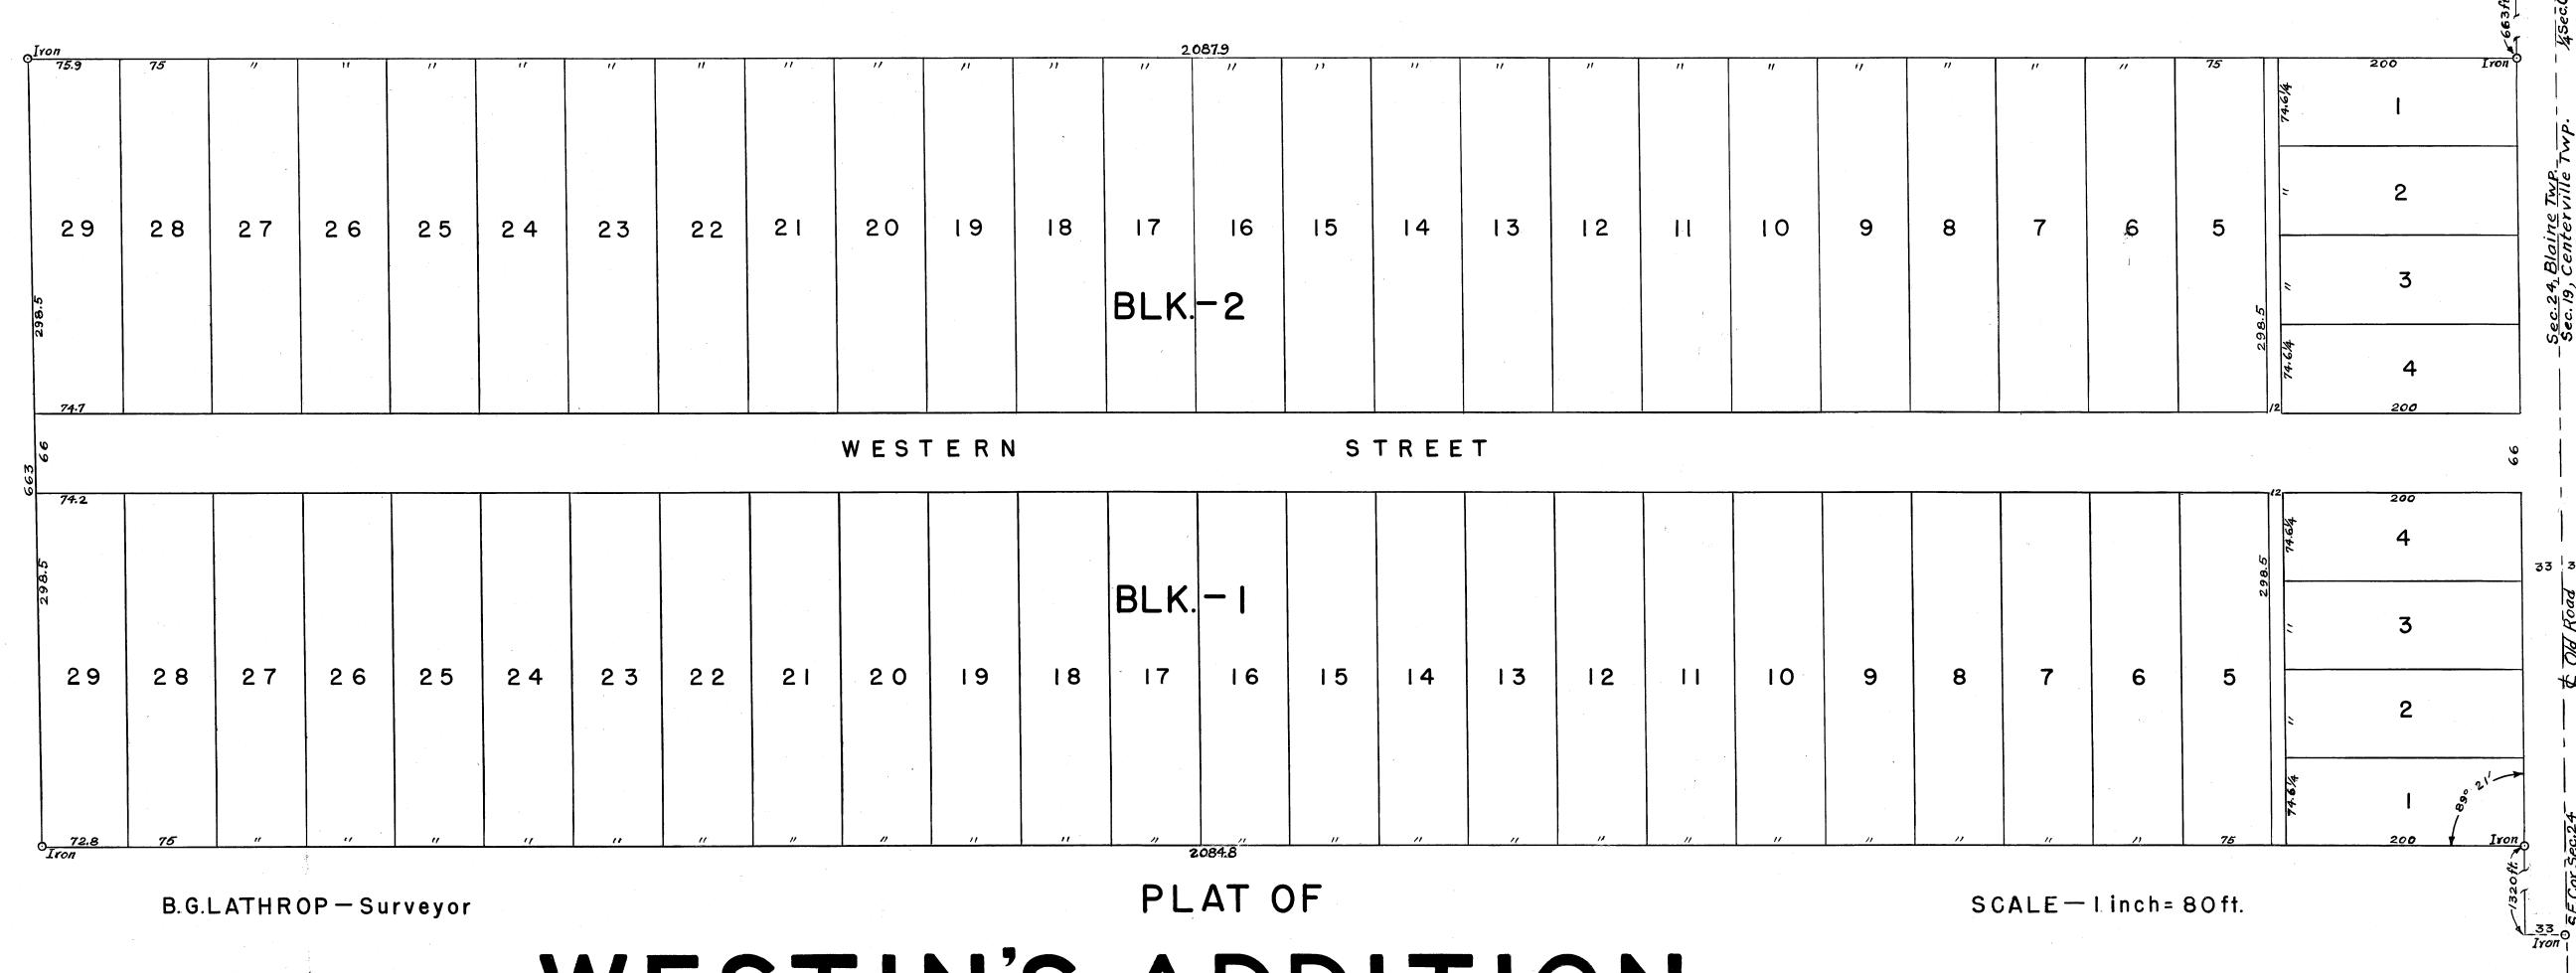

BLAINE TWP. - WESTIN'S ADDITION - ANOKA CO., MINNESOTA

This certifies that Clayton E. Westin, a single person, is owner of that certain tract of land comprising 32 acres lying and being in the County of Anoka, State of Minnesota and more particularly described as follows: All of that part of the S.1/2 of N.1/2 of S.E.1/4 of Sec. 24, Twp. 31 N., Rge. 23 W. (also described as Lot 7, Auditor Subdivision 83) excepting the West 32 rods, or 8 acres, thereof. That he has caused the same to be surveyed, subdivided and platted as shown on this plat and hereafter to be known as WESTIN'S ADDITION. All streets and alleys indicated on the plat are hereby dedicated to the public for public use forever. In witness whereof I have hereunto set my hand and sealthis Thay of September A.D. 1946 In presence of

State of Minnesota County of Anoka On this They of September D. 1946 before me personally appeared Clayton E. Westin to me known to be the person described in, and who executed the foregoing instrument, and achieveledged that he executed the 16.5 organia same as his free act and deed.

Notary Public, Anaka County, Minnesota My Commission expires Nov 22, 1947 E. L. JORGENSEN Notary Public, Anoka County, Minn My Commission Expires Nov. 22, 1947,

I, Byron G. Lathrop, hereby certify that I have surveyed and platted the land described in the dedication on this sheet as WESTIN'S ADDITION; that this plat is a correct representation of said survey; that all courses, distances and angles are correctly shown on the plat; that the outside boundries are correctly designated; that the Monuments for the guidance of future surveys have been correctly placed in the ground as shown on the plat; that the size of all lots are as indicated and that there are no wet lands or public highways to be designoted on the plat other than are hereon shown. Surrel Thatlast

Minnesota Registered Land Surveyor. State of Minnesota County of Anoka Above certificate subscribed and sworn to before me a Notary Public in and for said County and State on this I'day of September Legene Notary Public, Anoka County, Minnesota. A.D.1946. My Commission expires Nov 2219 49

> E. L. JORGENSEN Notary Public, Anoka County, Minn. My Commission Expires Nov. 22, 1947.

This plat approved as to form and execution on this I day of deptumber A.D. 1946

By Charles P Settickeen

County Attorney, Anoka Co., Minnesota.

This plat was approved and accepted by the Honorable Board of County Commissioners of the County of Anoka and the State of Minnesota at a regular meeting held this \$ thay of Sept A.D. 1946 Courall Broadbent

coalrag. 13 County Auditor, Anoka Co. Minnesota

Chairman, Board of County Commissioners Anoka Co., Minnesota.

By Chrimen Deputy

I hereby certify that taxes for the year ___ on lands herein described are paid County Treasurer

118559

Anoka Co, Minnesota Filed for record this 12 day of Sept A.D.1946 at 9 O'clock M. Book H. Gage 27

Two Brankell Register of Deeds, Anoka Co., Minnesota.

hereby certify that taxes for the year 1945 on the lands described within are paid

This Lathday & Sept. 1846 Ea. Parlson Anditor, Anoka County, Mila Engles, remisses, gue