

INSTRUMENT OF DEDICATION

KNOW ALL PERSONS BY THESE PRESENTS: That Anoka Holdings, LLC, a Minnesota limited liability company, owner of the following described property:

Parcel 1:
The South Four Hundred Seventy (470) feet of the Southwest Quarter of the Southeast Quarter of the Southeast Quarter (SW1/4 of SE1/4 of SE1/4) of Section 34, Township 31, Range 22 West and also the South Four Hundred Seventy (470) feet of the East Two Hundred Ten (210) feet of the Southwest Quarter of the Southeast Quarter (SW1/4 of SE1/4) of said Section 34, Anoka County, Minnesota

AND

Also all that part of the South Three Hundred (300) feet of the Southwest Quarter of the Southeast Quarter (SW1/4 of SE1/4) of said Section 34 lying Easterly of the St. Paul Water Works right-of-way; also all that part of the South Twenty-five (25) feet of the Southwest Quarter of the Southeast Quarter (SW1/4 of SE1/4) of said Section 34 lying Westerly of said right-of-way; and also all of that part of the South Twenty-five (25) feet of the Southeast Quarter of the Southwest Quarter (SE1/4 of SW1/4) of said Section 34 lying Easterly of the County Road, Anoka County, Minnesota
EXCEPT the East Two Hundred Ten (210) feet thereof.

Parcel 2:
That part of the West Three Quarters of the South Half of the Southeast One Quarter (W3/4 of S1/2 of SE1/4) Section 34, Township 31, Range 22, Anoka County, Minnesota, lying Southeasterly of the presently existing St. Paul Water Works right-of-way (meaning thereby the right-of-way easement for conduit purposes of the St. Paul Board of Water Commissioners).
Except the South Three Hundred (300) feet thereof, and Except the North One Hundred Seventy (170) feet of the South Four Hundred Seventy (470) feet of the East Eight Hundred Seventy (870) feet thereof.

Parcel 3:
The East Half of the Southeast Quarter of the Southeast Quarter (E1/4 of SE1/4 of SE1/4) of Section 34, Township 31, Range 22, East of St. Paul Water Works, Anoka County, Minnesota.

Parcel 4:
That portion of Government Lot 5, Section 35, Township 31, Range 22 West lying West of the center line of the Centerville Road, Anoka County, Minnesota.
ALSO EXCEPT the following described property:
Commencing at the Southwest corner of said Government Lot; thence South 89 degrees 12 minutes 34 seconds East assumed bearing along the South line of said Government Lot, a distance of 984.92 feet to the point of beginning; thence continuing South 89 degrees 12 minutes 34 seconds East, a distance of 61.70 feet to Westerly right of way of Centerville Road also known as County State Aid Highway No. 21; thence Northerly a distance of 200.74 feet along a non-tangential curve concave to the West having a radius of 3382.80 feet, a central angle of 03 degrees 24 minutes 00 seconds, and the chord of said curve is 200.71 feet in length and bears North 17 degrees 33 minutes 24 seconds West along said westerly right of way, thence North 19 degrees 15 minutes 24 seconds West along said right of way; a distance of 603.02 feet; thence South 70 degrees 44 minutes 37 seconds West, a distance of 27.06 feet; thence South 19 degrees 15 minutes 42 seconds East, a distance of 603.02 feet; thence Southerly a distance of 117.94 feet along a non-tangential curve concave to the West having a radius of 3355.80 feet, a central angle of 02 degrees 00 minutes 49 seconds, and the chord of said curve is 117.93 feet in length and bears South 18 degrees 14 minutes 58 seconds East; thence South 26 degrees 50 minutes 29 seconds West, a distance of 44.71 feet; thence South 14 degrees 20 minutes 00 seconds East, a distance of 30.67 feet to the South line of said Government Lot and the point of beginning there terminating, as described in Warranty Deed dated April 17, 2025, filed April 17, 2025 as Document Number 2436711.001.

Has caused the same to be surveyed and platted as WILKINSON WATERS ADDITION and does hereby dedicate to the public for public use the public ways and the drainage and utility easements as created by this plat. Also dedicating to the County of Anoka the right of access onto County State Aid Highways 21 and 32 as shown on this plat.

In witness whereof said Anoka Holdings, LLC, a Minnesota limited liability company, has caused these presents to be signed by its proper officer this 15th day of June, 2026.

Anoka Holdings, LLC

Joshua Allard
Joshua Allard, Manager

State of Minnesota
County of Ramsey

The foregoing instrument was acknowledged before me this 15th day of June, 2026, by Joshua Allard, Manager of Anoka Holdings, LLC, a Minnesota limited liability company.

Renee Omdahl
Renee Omdahl
Notary Public Minnesota
My Commission Expires 1/31/2029

WILKINSON WATERS ADDITION

SURVEYOR'S CERTIFICATE

I Mark A. Schwanz do hereby certify that this plat was prepared by me or under my direct supervision; that I am a duly Licensed Land Surveyor in the State of Minnesota; that this plat is a correct representation of the boundary survey; that all mathematical data and labels are correctly designated on this plat; that all monuments depicted on this plat have been, or will be correctly set within one year; that all water boundaries and wet lands, as defined in Minnesota Statutes, Section 505.01, Subd. 3, as of the date of this certificate are shown and labeled on this plat; and all public ways are shown and labeled on this plat.

Dated this 12th day of June, 2026

Mark A. Schwanz
Mark A. Schwanz, Licensed Land Surveyor
Minnesota License No. 45817

State of Minnesota
County of Hennepin

The foregoing instrument was acknowledged before me this 12 day of June, 2026, by Mark A. Schwanz, a Licensed Land Surveyor, Minnesota License No. 45817.

Diana Welter
Diana Welter (print)
Notary Public Minnesota

My Commission Expires 01/31/2031

CITY COUNCIL, CITY OF LINO LAKES, MINNESOTA

This plat of WILKINSON WATERS ADDITION was approved and accepted by the City Council of the City of Lino Lakes, Minnesota at a regular meeting thereof held the 27 day of April, 2026, and said plat is in compliance with the provisions of Minnesota Statutes, Section 505.03, Subd. 2.

City Council, City of Lino Lakes, Minnesota

By: *John Harriett*
Mayor

By: *Roberta Colatti*
Clerk

COUNTY SURVEYOR

I hereby certify that in accordance with Minnesota Statutes, Section 505.021 Subd. 11, this plat has been reviewed and approved this 23rd day of June, 2026.

David M. Ziegler
David M. Ziegler
Anoka County Surveyor

COUNTY AUDITOR/TREASURER

Pursuant to Minnesota Statutes, Section 505.021, Subd. 9, taxes payable in the year 2026 on the land hereinbefore described have been paid. Also, pursuant to Minnesota Statutes, Section 272.12, there are no delinquent taxes and transfer entered this 23 day of June, 2026.

Pamela J LeBlanc
Pamela J LeBlanc
Property Tax Administrator

By: *Mark Hoff*, Deputy

COUNTY RECORDER/REGISTRAR OF TITLES


County of Anoka, State of Minnesota

I hereby certify that this plat of WILKINSON WATERS ADDITION was filed in the office of the County Recorder/Registrar of Titles for public record on this 23 day of June, 2026, at 1:25 o'clock A.M. and was duly recorded as Document Number 2469914.001.

Pamela J LeBlanc
Pamela J LeBlanc
County Recorder/Registrar of Titles

By: *Mark Hoff*, Deputy

CITY OF LINO LAKES
COUNTY OF ANOKA
SECTION 34 AND 35, TOWNSHIP 31, RANGE 22

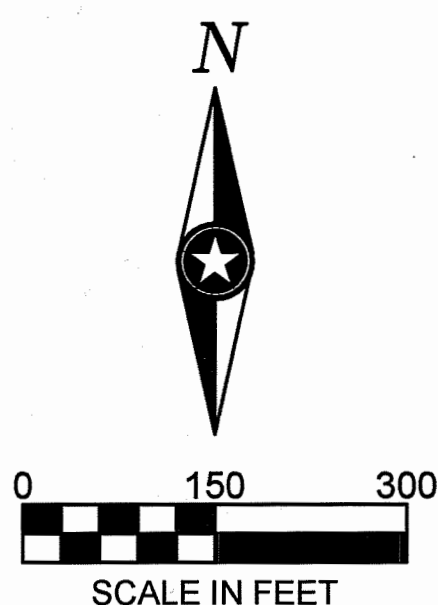


LEGEND


- ⊙ DENOTES CAST IRON MONUMENT FOUND
- ⊙ DENOTES 1/2 INCH DIAMETER BY 18 INCH LONG SOLID IRON PIPE SET WITH PLASTIC CAP MARKED BY ISG, LICENSE NO. 45817 TO BE SET BEFORE TIME OF RECORDING
- DENOTES MAG NAIL SET
- △— DENOTES RIGHT OF ACCESS DEDICATED TO ANOKA COUNTY
- WET --- DENOTES EDGE OF WET LAND

BEARING NOTE:
THE ORIENTATION OF THIS BEARING SYSTEM IS BASED ON THE EAST LINE OF THE EAST HALF OF SE 1/4 OF THE SE 1/4, SEC. 34 - T31 - R22. SAID LINE BEARS SOUTH 00 DEGREES 24 MINUTES 30 SECONDS EAST.

Drainage and Utility Easements are shown thus:

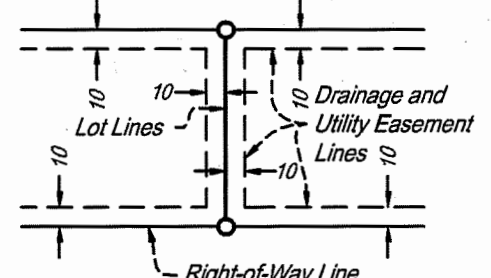

Being 10 feet in width and adjoining lot lines, right - of - way lines and rear lot lines, unless otherwise indicated on the plat.

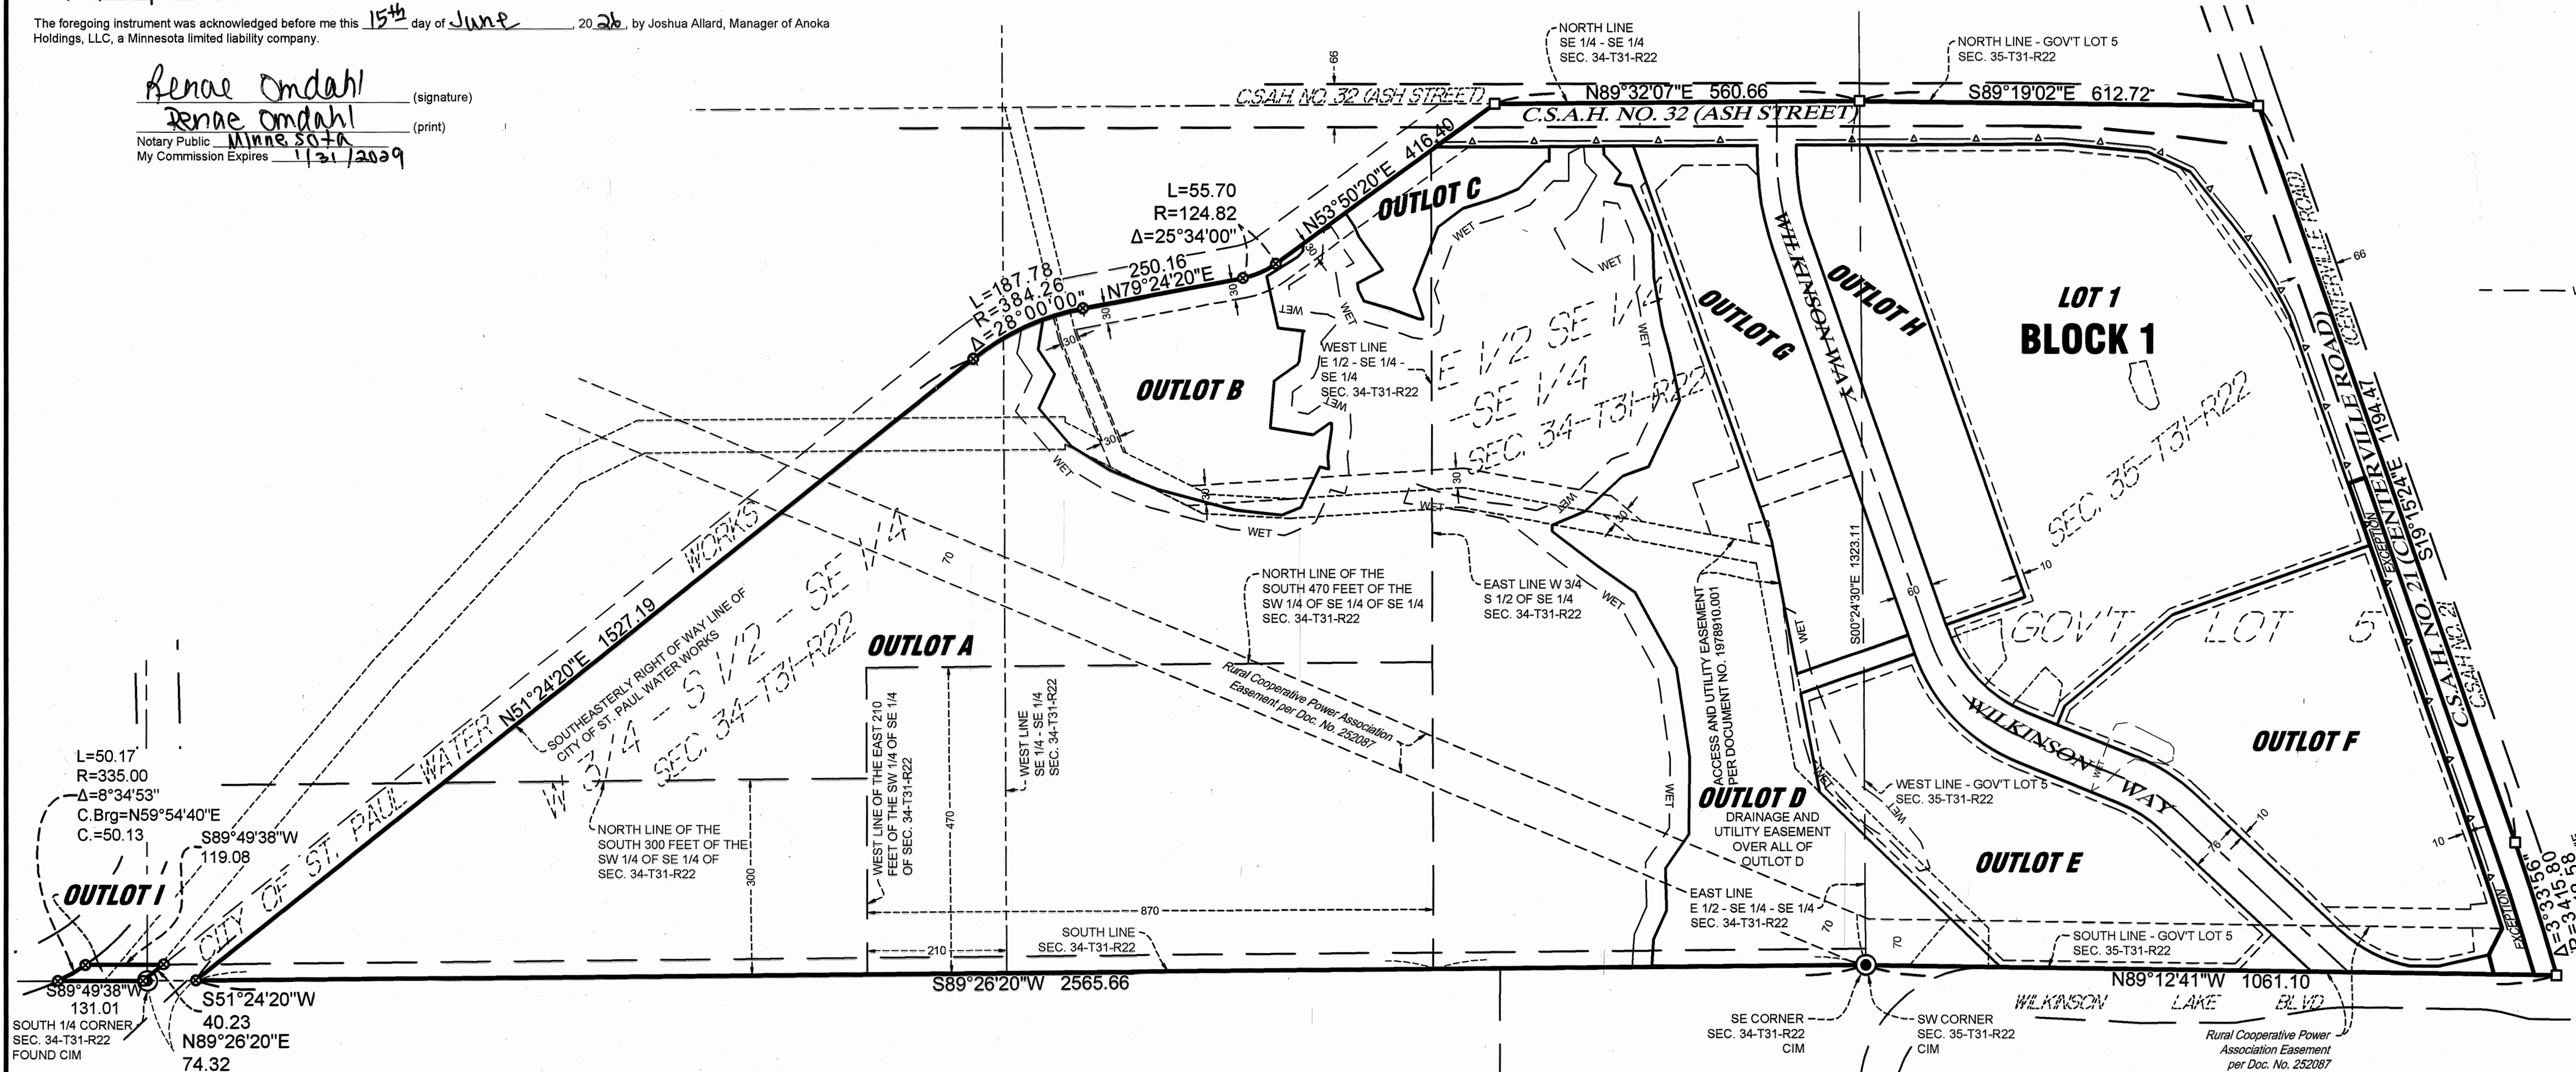

ISG


WILKINSON WATERS ADDITION

CITY OF LINO LAKES
COUNTY OF ANOKA
SECTION 34 AND 35, TOWNSHIP 31, RANGE 22


LEGEND

- DENOTES 1/2 INCH DIAMETER BY 18 INCH LONG SOLID IRON PIPE SET WITH PLASTIC CAP MARKED BY ISG, LICENSE NO. 45817 TO BE SET BEFORE TIME OF RECORDING
- DENOTES 1/2 INCH DIAMETER BY 18 INCH LONG SOLID IRON PIPE SET WITH PLASTIC CAP MARKED BY ISG, LICENSE NO. 45817
- DENOTES MAG NAIL SET
- WET — DENOTES EDGE OF WET LAND
- Δ — DENOTES RIGHT OF ACCESS DEDICATED TO ANOKA COUNTY

Drainage and Utility Easements are shown thus:

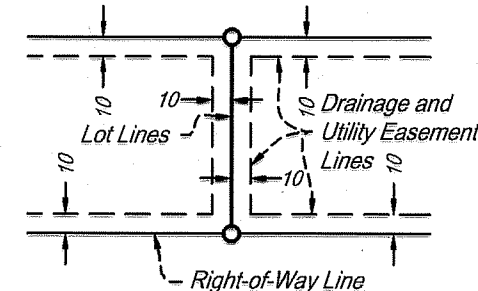

Being 10 feet in width and adjoining lot lines, right-of-way lines and rear lot lines, unless otherwise indicated on the plat.

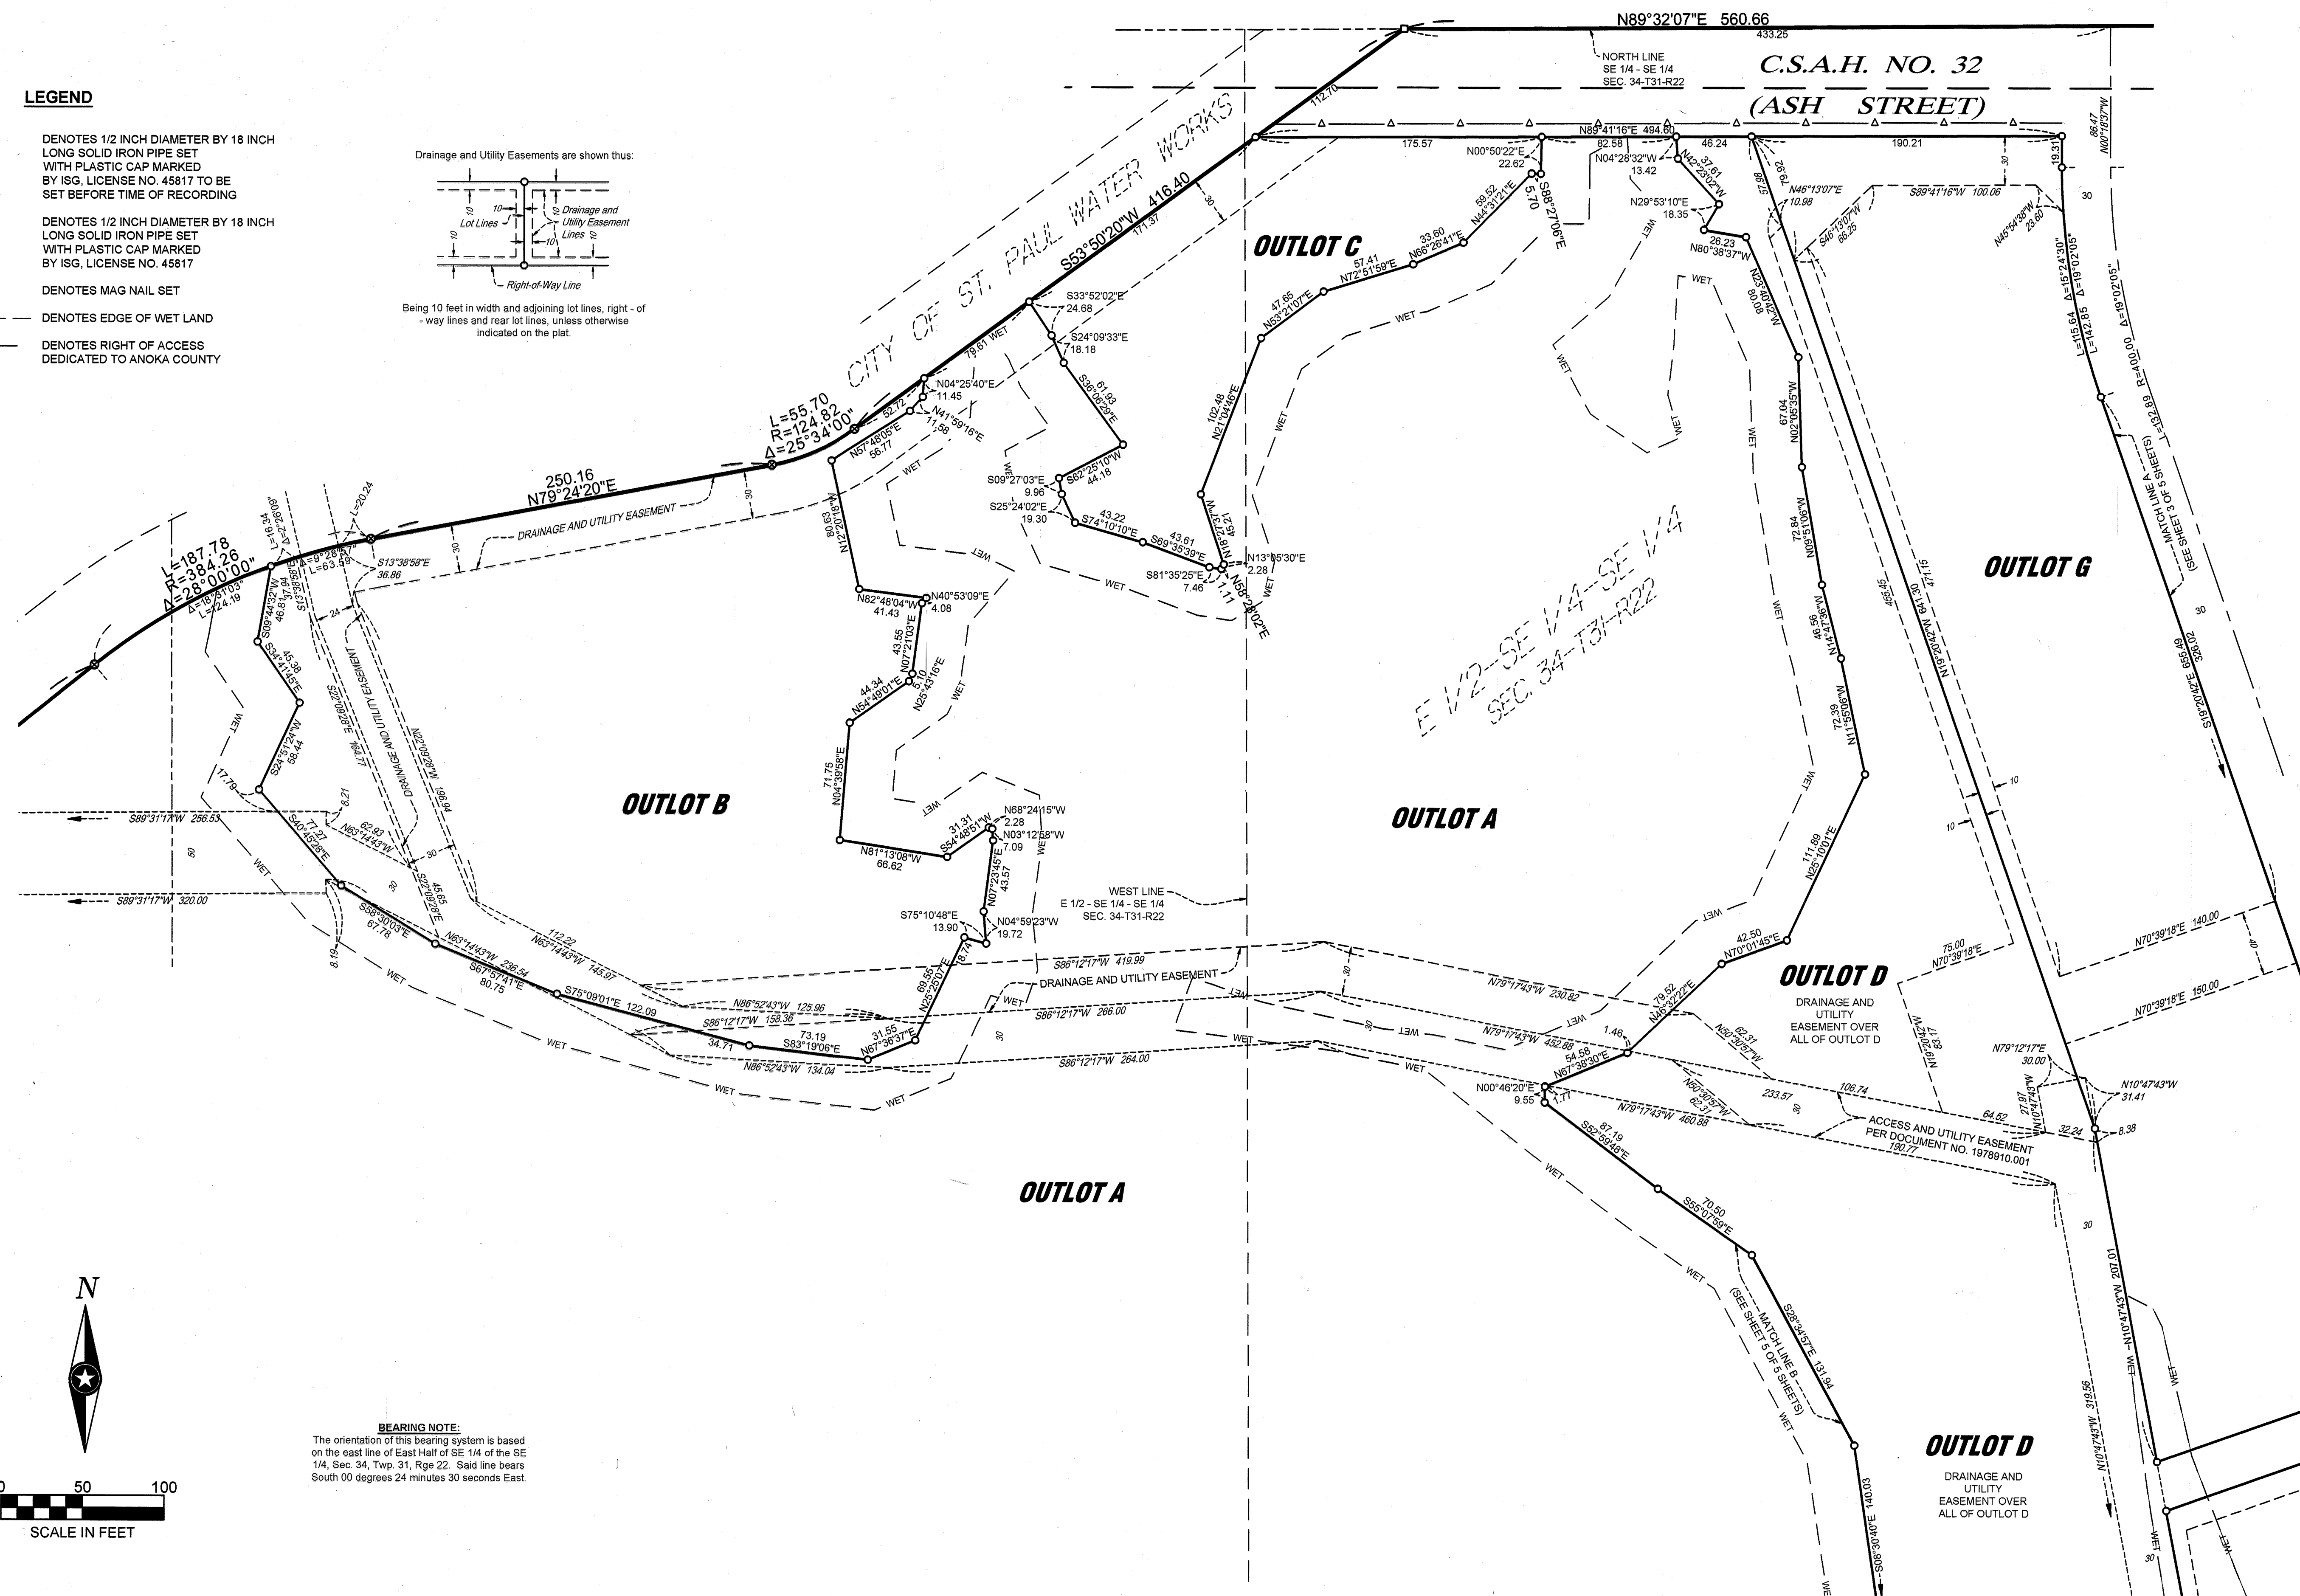

N


0 50 100
SCALE IN FEET

BEARING NOTE:

The orientation of this bearing system is based on the east line of East Half of SE 1/4 of the SE 1/4, Sec. 34, Twp. 31, Rge. 22. Said line bears South 00 degrees 24 minutes 30 seconds East.

ISG


WILKINSON WATERS ADDITION

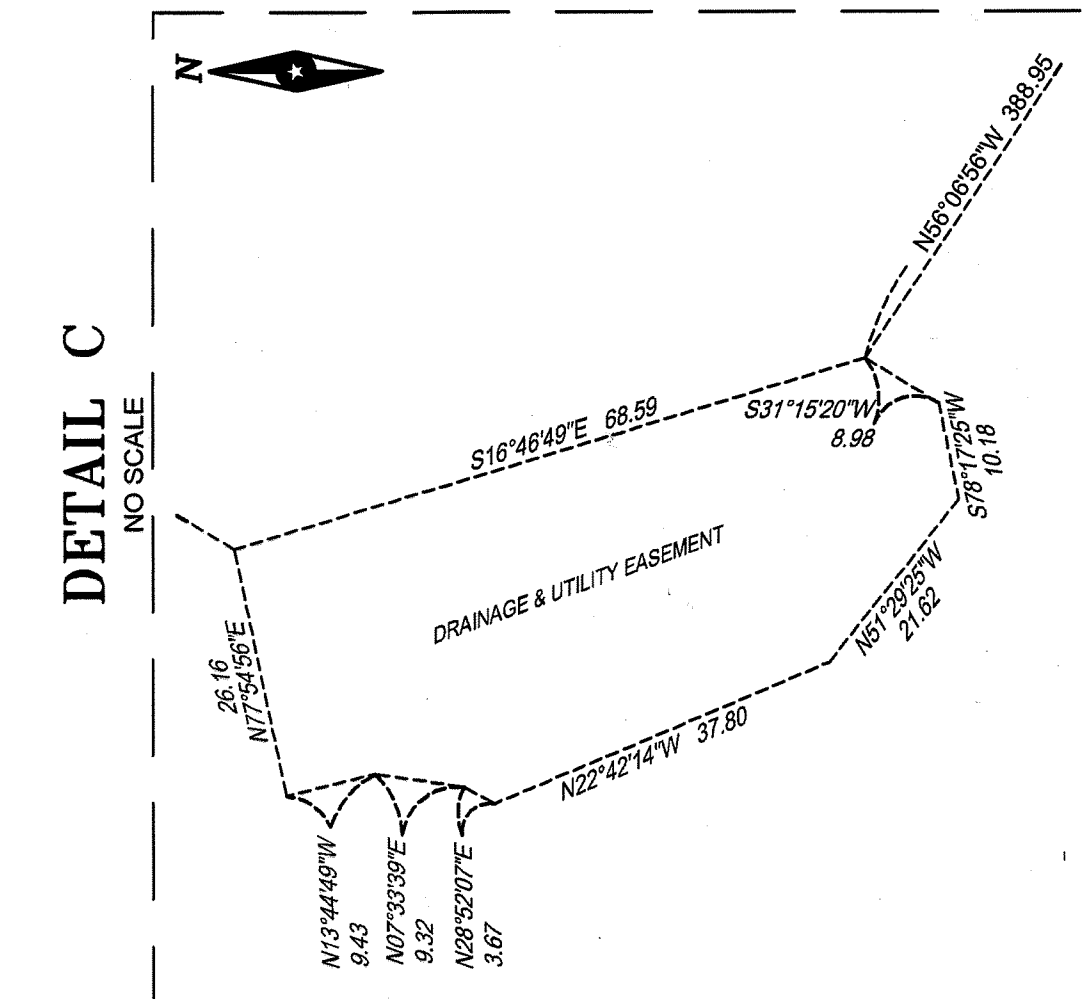CITY OF LINO LAKES
COUNTY OF ANOKA
SECTION 34 AND 35, TOWNSHIP 31, RANGE 22**LEGEND**


- DENOTES 1/2 INCH DIAMETER BY 18 INCH LONG SOLID IRON PIPE SET WITH PLASTIC CAP MARKED BY ISG, LICENSE NO. 45817
- DENOTES MAG NAIL SET
- △— DENOTES RIGHT OF ACCESS DEDICATED TO ANOKA COUNTY
- - - WET - - - DENOTES EDGE OF WET LAND

BEARING NOTE:
THE ORIENTATION OF THIS BEARING SYSTEM IS BASED ON THE EAST LINE OF THE EAST HALF OF SE 1/4 OF THE SE 1/4, SEC. 34 - T31 - R22. SAID LINE BEARS SOUTH 00 DEGREES 24 MINUTES 30 SECONDS EAST.

Drainage and Utility Easements are shown thus:

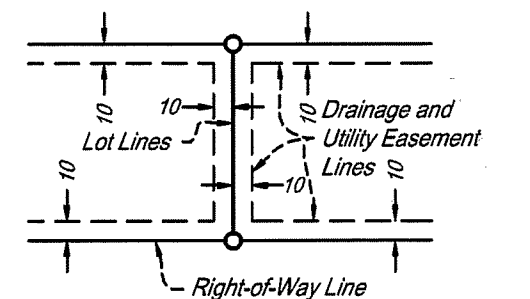

Being 10 feet in width and adjoining lot lines, right-of-way lines and rear lot lines, unless otherwise indicated on the plat.

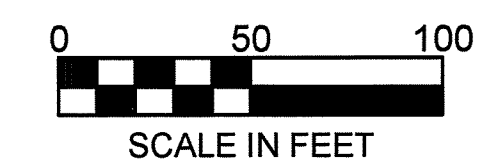


ISG

WILKINSON WATERS ADDITION

CITY OF LINO LAKES
COUNTY OF ANOKA
SECTION 34 AND 35, TOWNSHIP 31, RANGE 22

Drainage and Utility Easements are shown thus:

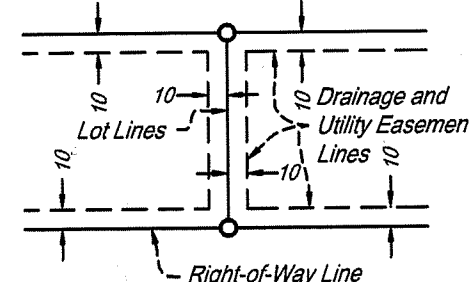


Being 10 feet in width and adjoining lot lines, right - of - way lines and rear lot lines, unless otherwise indicated on the plat.


BEARING NOTE:
THE ORIENTATION OF THIS BEARING SYSTEM IS BASED ON THE EAST LINE OF THE EAST HALF OF SE 1/4 OF THE SE 1/4, SEC. 34 - T31 - R22. SAID LINE BEARS SOUTH 00 DEGREES 24 MINUTES 30 SECONDS EAST.

LEGEND


- DENOTES CAST IRON MONUMENT FOUND
- DENOTES 1/2 INCH DIAMETER BY 18 INCH LONG SOLID IRON PIPE SET WITH PLASTIC CAP MARKED BY ISG, LICENSE NO. 45817
- DENOTES MAG NAIL SET
- △— DENOTES RIGHT OF ACCESS DEDICATED TO ANOKA COUNTY
- WET — DENOTES EDGE OF WET LAND
- (N19°15'24"W) DENOTES BEARING PER WARRANTY DEED DOCUMENT NO. 2436711.001

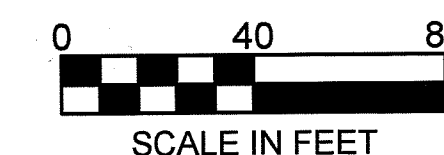

SCALE IN FEET

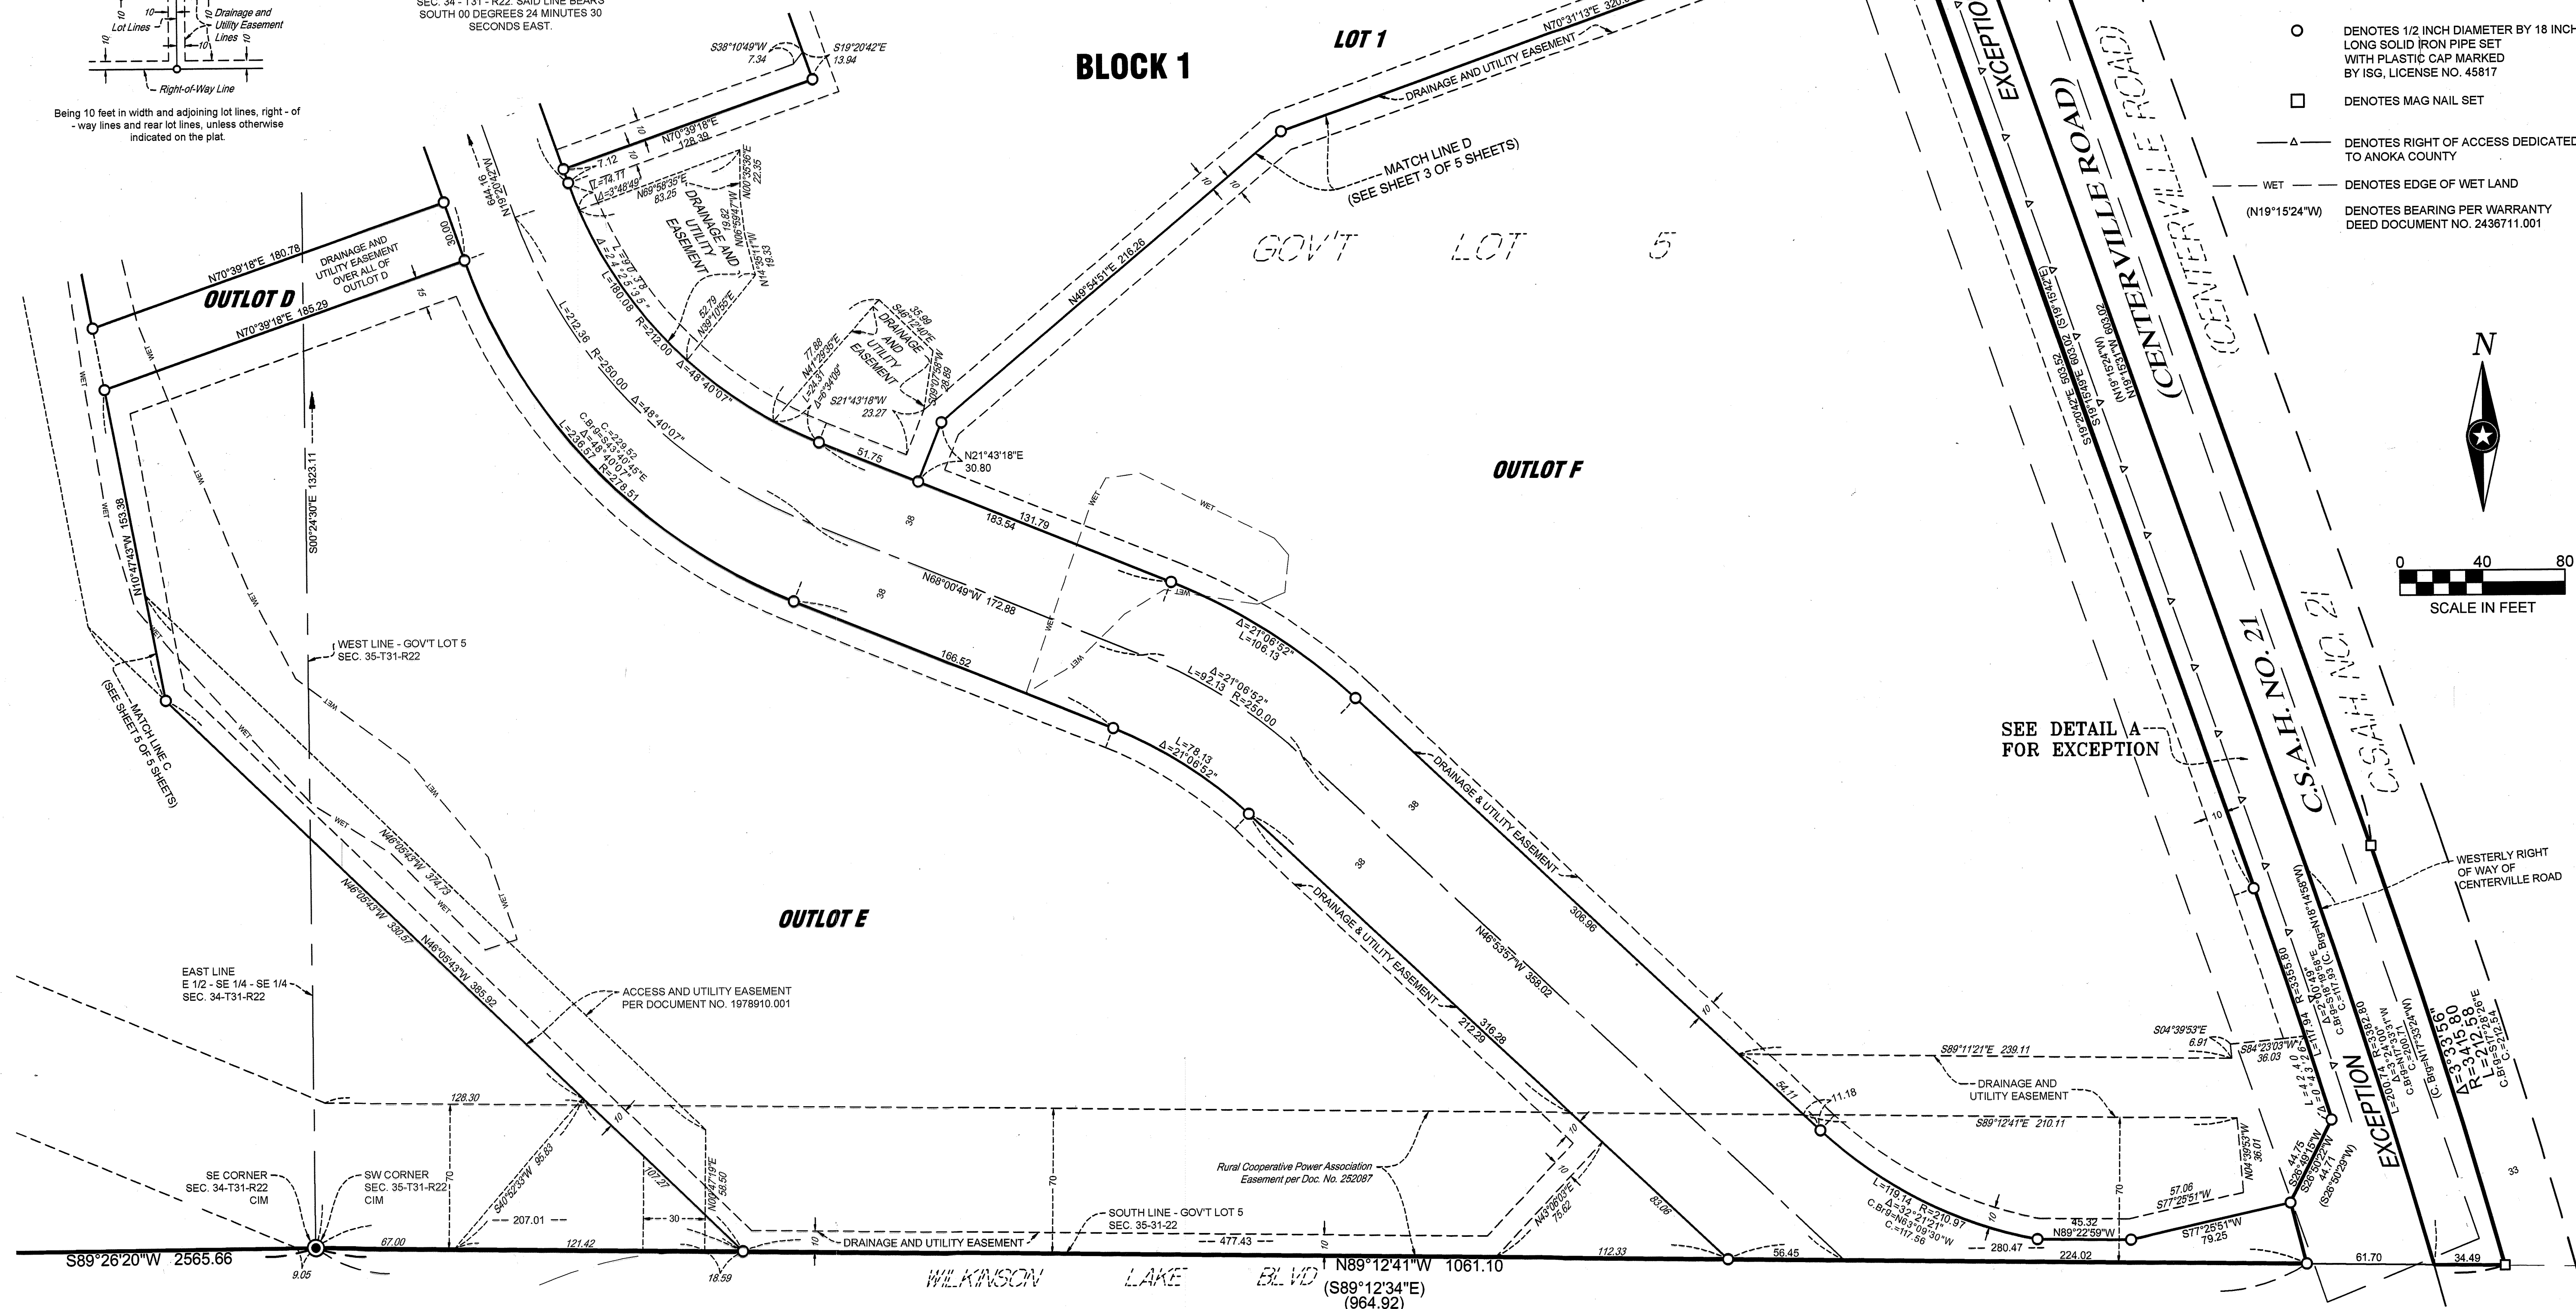

DETAIL A NO SCALE

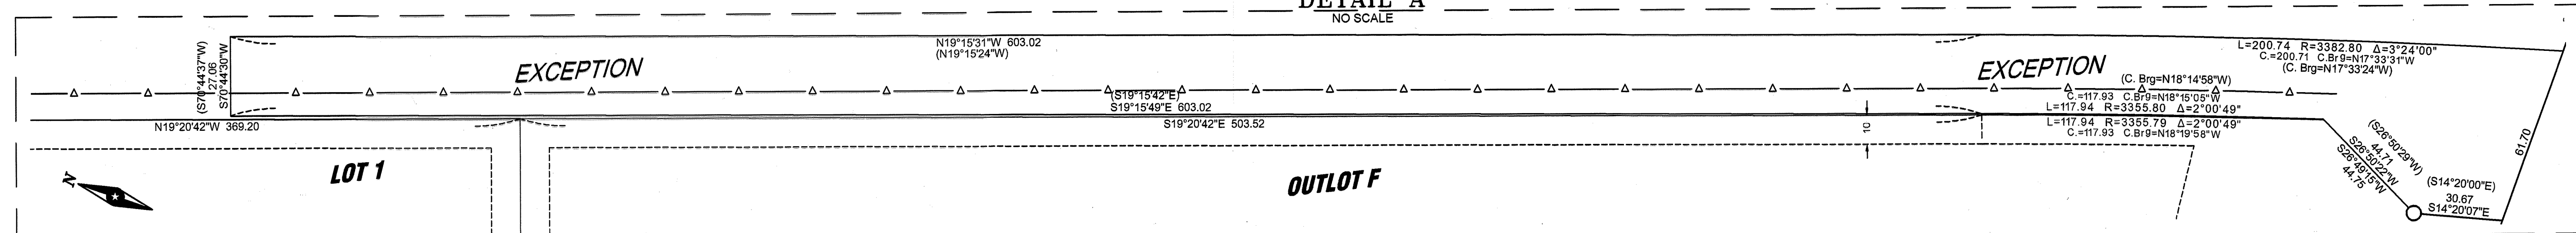


ISG

WILKINSON WATERS ADDITION


CITY OF LINO LAKES
COUNTY OF ANOKA
SECTION 34 AND 35, TOWNSHIP 31, RANGE 22

LEGEND



- DENOTES CAST IRON MONUMENT FOUND
- DENOTES 1/2 INCH DIAMETER BY 18 INCH LONG SOLID IRON PIPE SET WITH PLASTIC CAP MARKED BY ISG, LICENSE NO. 45817 TO BE SET BEFORE TIME OF RECORDING
- DENOTES 1/2 INCH DIAMETER BY 18 INCH LONG SOLID IRON PIPE SET WITH PLASTIC CAP MARKED BY ISG, LICENSE NO. 45817
- DENOTES MAG NAIL SET
- △— DENOTES RIGHT OF ACCESS DEDICATED TO ANOKA COUNTY
- - - WET - - - DENOTES EDGE OF WET LAND

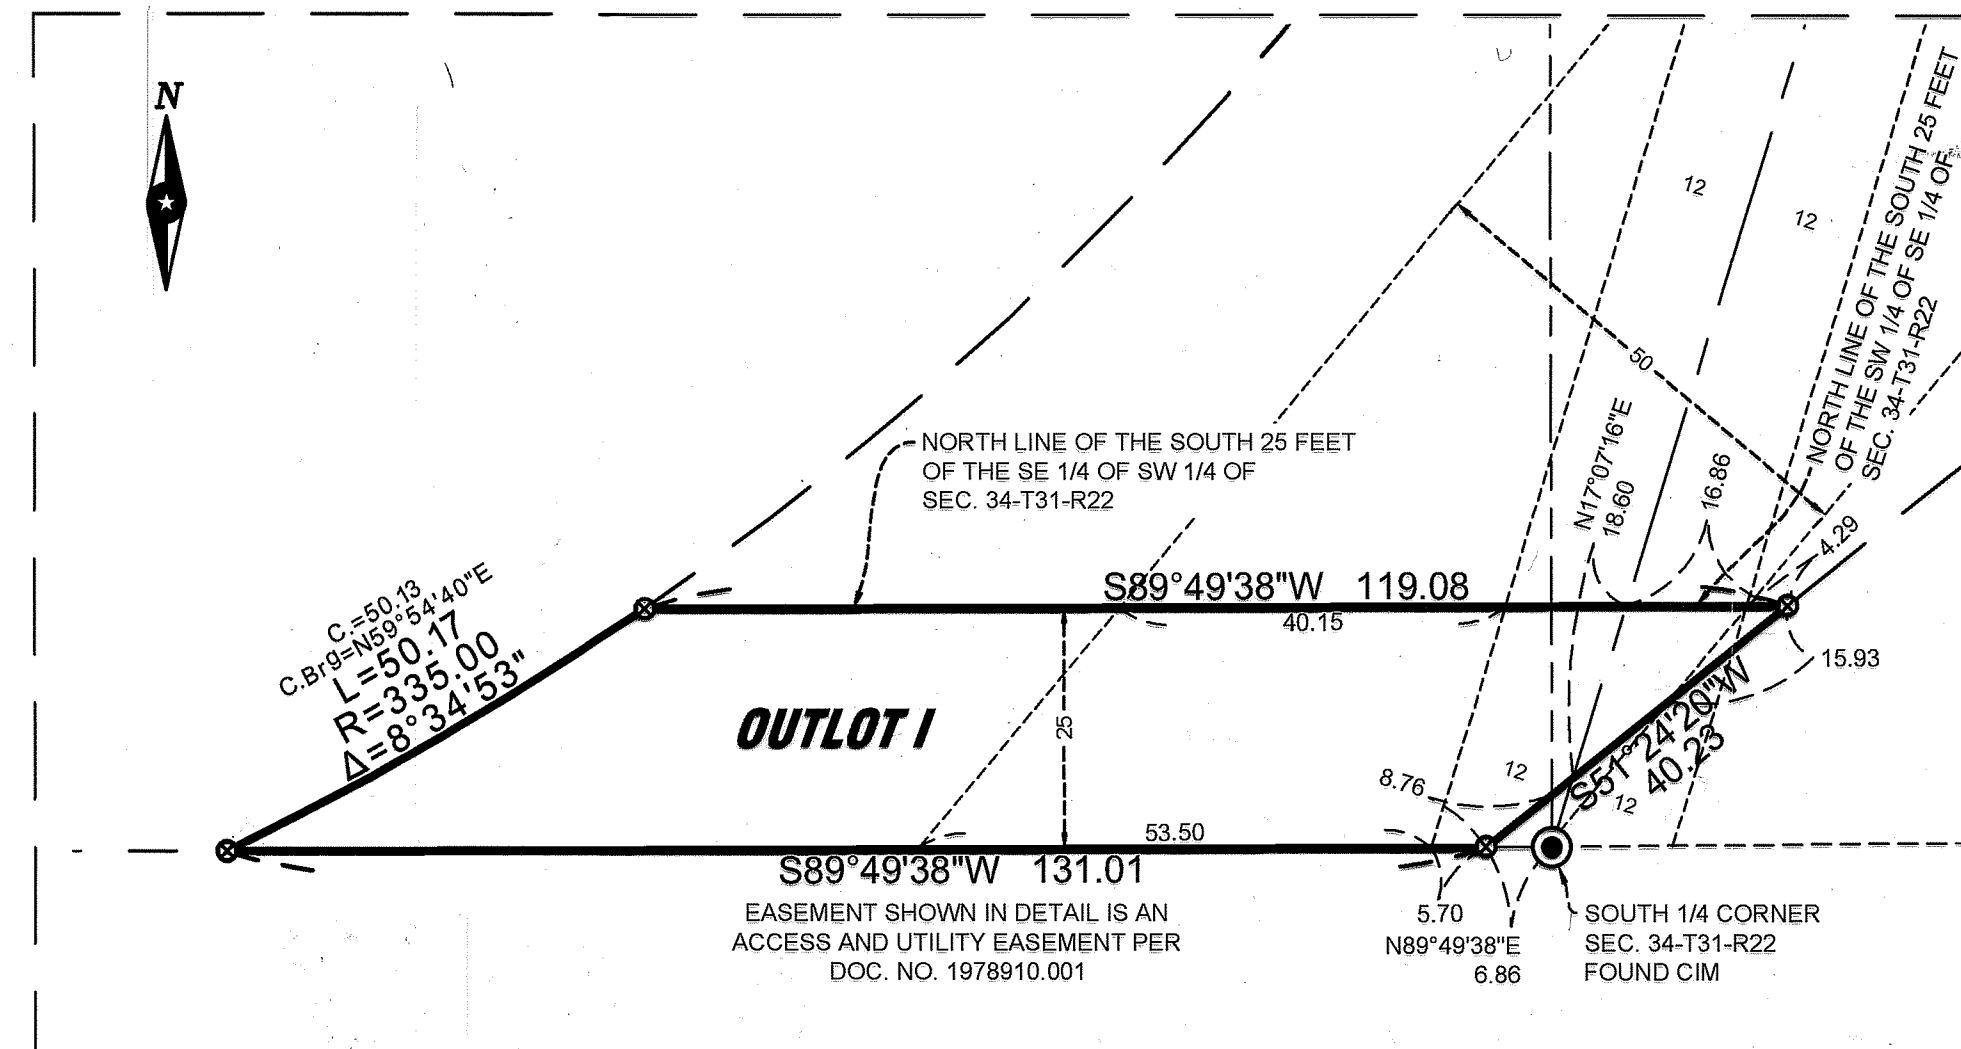DETAIL B
NO SCALE

Drainage and Utility Easements are shown thus:

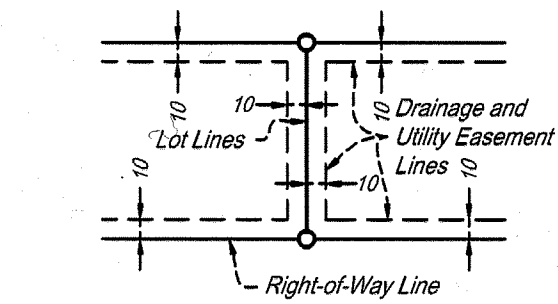

Being 10 feet in width and adjoining lot lines, right-of-way lines and rear lot lines, unless otherwise indicated on the plat.

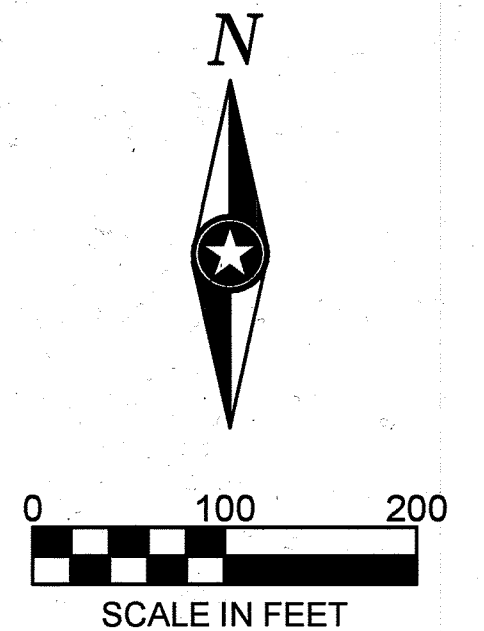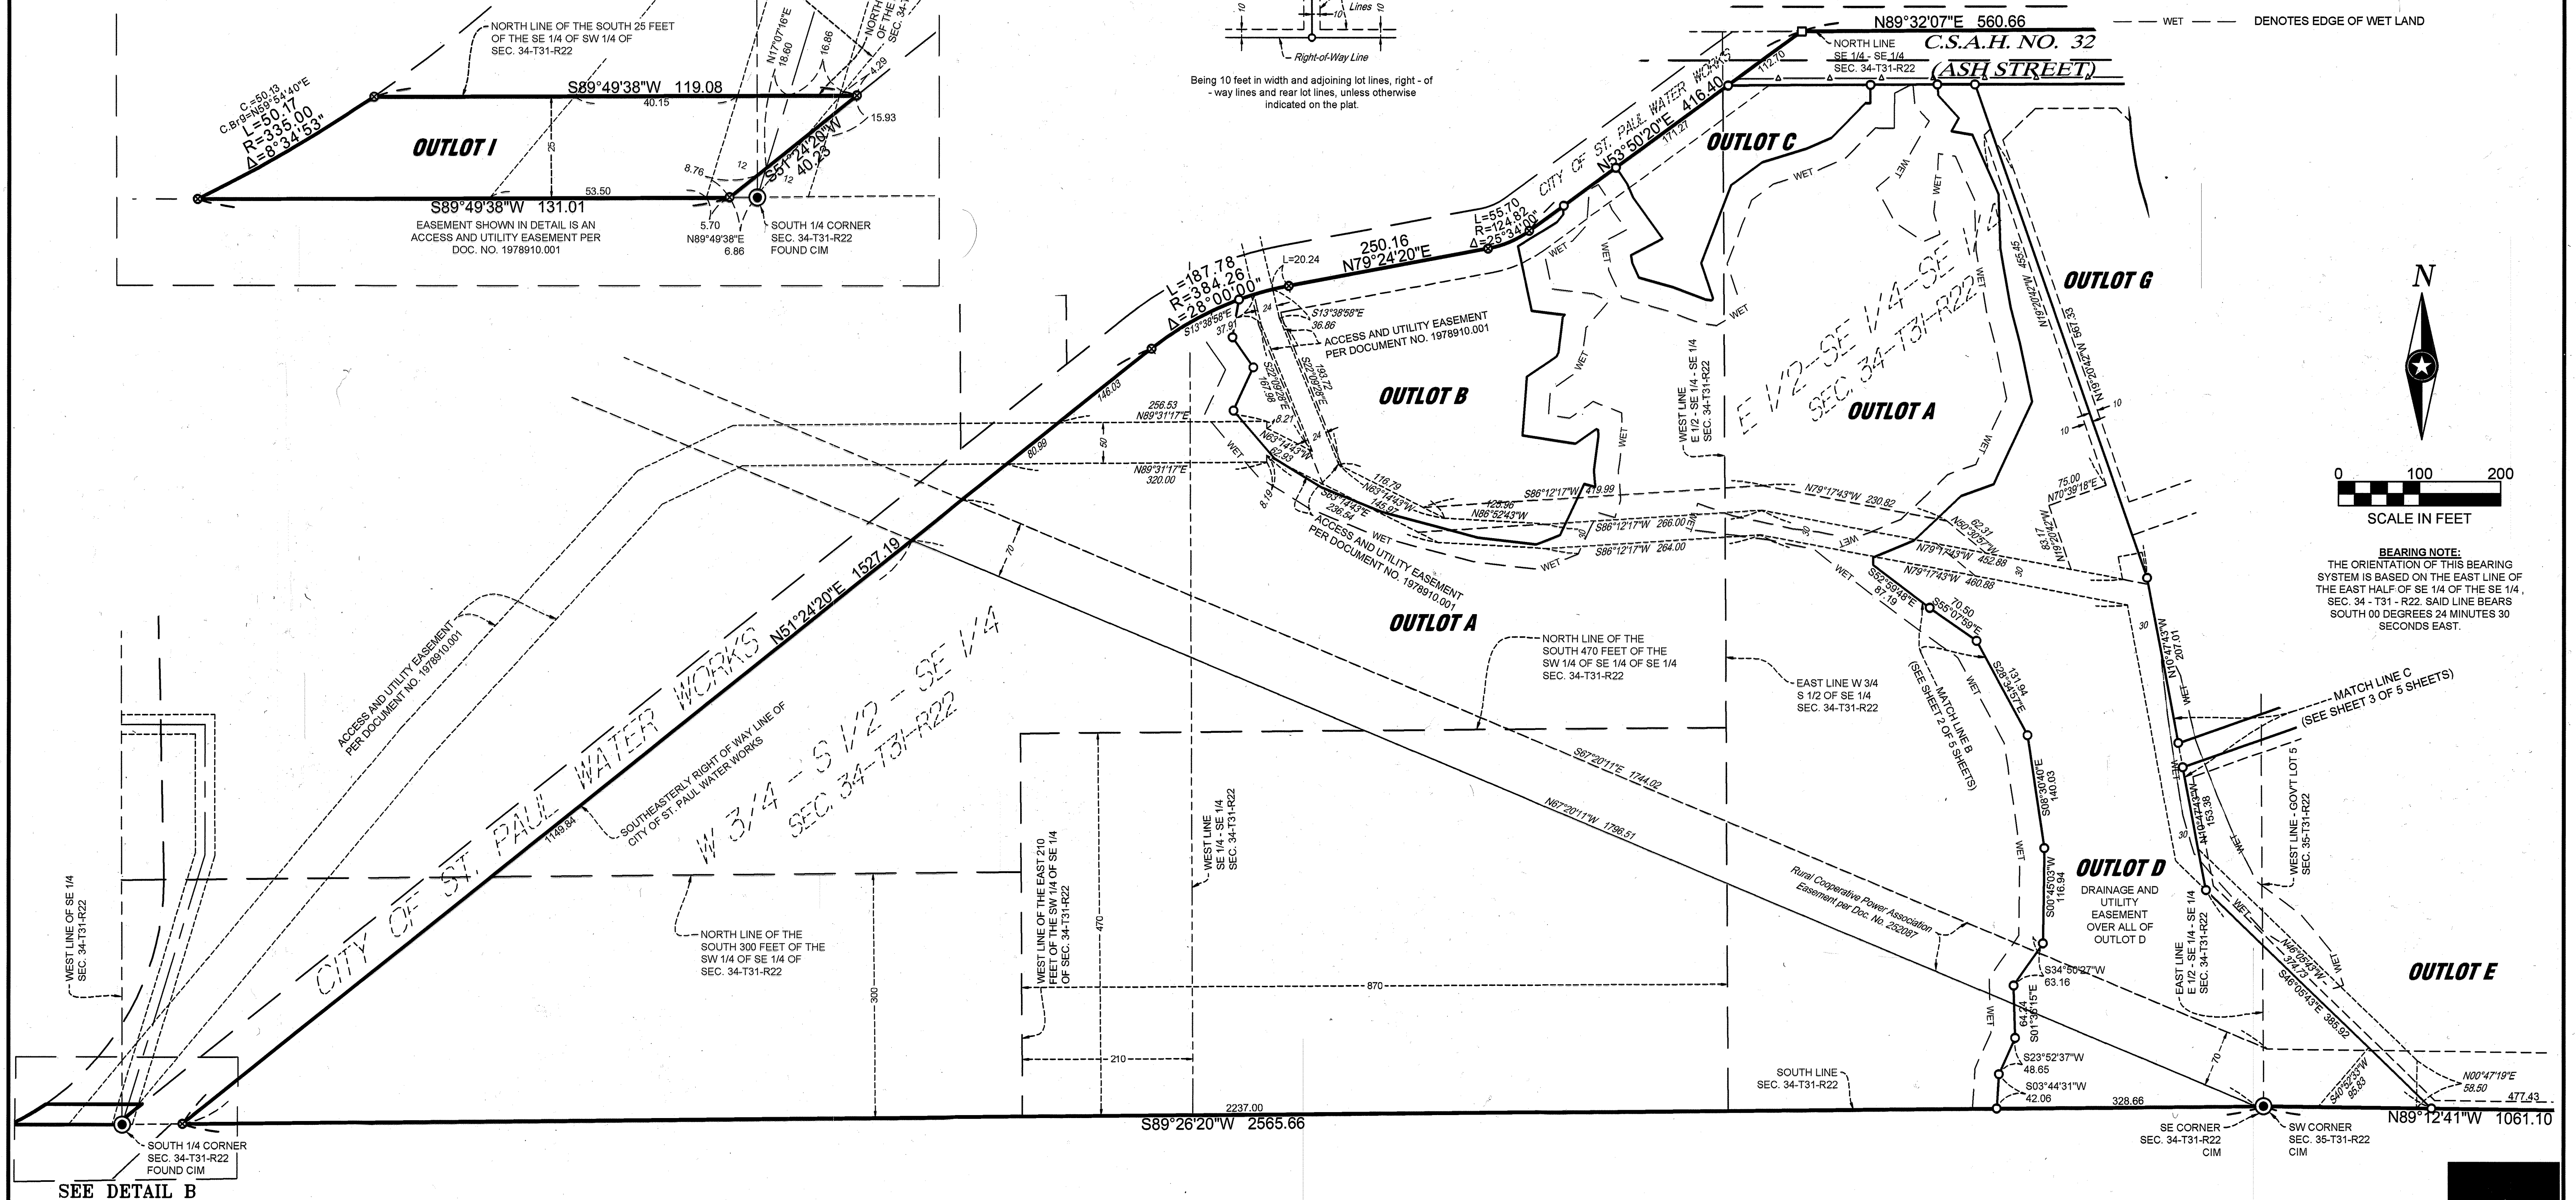

BEARING NOTE:
THE ORIENTATION OF THIS BEARING SYSTEM IS BASED ON THE EAST LINE OF THE EAST HALF OF SE 1/4 OF THE SE 1/4, SEC. 34 - T31 - R22. SAID LINE BEARS SOUTH 00 DEGREES 24 MINUTES 30 SECONDS EAST.

MATCH LINE C
(SEE SHEET 3 OF 5 SHEETS)MATCH LINE B
(SEE SHEET 2 OF 5 SHEETS)MATCH LINE A
(SEE SHEET 1 OF 5 SHEETS)MATCH LINE D
(SEE SHEET 4 OF 5 SHEETS)MATCH LINE E
(SEE SHEET 5 OF 5 SHEETS)MATCH LINE F
(SEE SHEET 6 OF 5 SHEETS)MATCH LINE G
(SEE SHEET 7 OF 5 SHEETS)MATCH LINE H
(SEE SHEET 8 OF 5 SHEETS)MATCH LINE I
(SEE SHEET 9 OF 5 SHEETS)MATCH LINE J
(SEE SHEET 10 OF 5 SHEETS)MATCH LINE K
(SEE SHEET 11 OF 5 SHEETS)MATCH LINE L
(SEE SHEET 12 OF 5 SHEETS)MATCH LINE M
(SEE SHEET 13 OF 5 SHEETS)MATCH LINE N
(SEE SHEET 14 OF 5 SHEETS)MATCH LINE O
(SEE SHEET 15 OF 5 SHEETS)MATCH LINE P
(SEE SHEET 16 OF 5 SHEETS)MATCH LINE Q
(SEE SHEET 17 OF 5 SHEETS)MATCH LINE R
(SEE SHEET 18 OF 5 SHEETS)MATCH LINE S
(SEE SHEET 19 OF 5 SHEETS)MATCH LINE T
(SEE SHEET 20 OF 5 SHEETS)MATCH LINE U
(SEE SHEET 21 OF 5 SHEETS)MATCH LINE V
(SEE SHEET 22 OF 5 SHEETS)MATCH LINE W
(SEE SHEET 23 OF 5 SHEETS)MATCH LINE X
(SEE SHEET 24 OF 5 SHEETS)MATCH LINE Y
(SEE SHEET 25 OF 5 SHEETS)MATCH LINE Z
(SEE SHEET 26 OF 5 SHEETS)MATCH LINE AA
(SEE SHEET 27 OF 5 SHEETS)MATCH LINE AB
(SEE SHEET 28 OF 5 SHEETS)MATCH LINE AC
(SEE SHEET 29 OF 5 SHEETS)MATCH LINE AD
(SEE SHEET 30 OF 5 SHEETS)MATCH LINE AE
(SEE SHEET 31 OF 5 SHEETS)MATCH LINE AF
(SEE SHEET 32 OF 5 SHEETS)MATCH LINE AG
(SEE SHEET 33 OF 5 SHEETS)MATCH LINE AH
(SEE SHEET 34 OF 5 SHEETS)MATCH LINE AI
(SEE SHEET 35 OF 5 SHEETS)MATCH LINE AJ
(SEE SHEET 36 OF 5 SHEETS)MATCH LINE AK
(SEE SHEET 37 OF 5 SHEETS)MATCH LINE AL
(SEE SHEET 221 OF 5 SHEETS)MATCH LINE HN
(SEE SHEET 222 OF 5 SHEETS)MATCH LINE HO
(SEE SHEET 223 OF 5 SHEETS)MATCH LINE HP
(SEE SHEET 224 OF 5 SHEETS)MATCH LINE HQ
(SEE SHEET 225 OF 5 SHEETS)MATCH LINE HR
(SEE SHEET 226 OF 5 SHEETS)MATCH LINE HS
(SEE SHEET 227 OF 5 SHEETS)MATCH LINE HT
(SEE SHEET 228 OF 5