


WOOD LAKE PARK

ANOKA COUNTY MINNESOTA

Being the S 1/2 of the NE 1/4 of the SE 1/4 of Sec 33 T 31 R 23

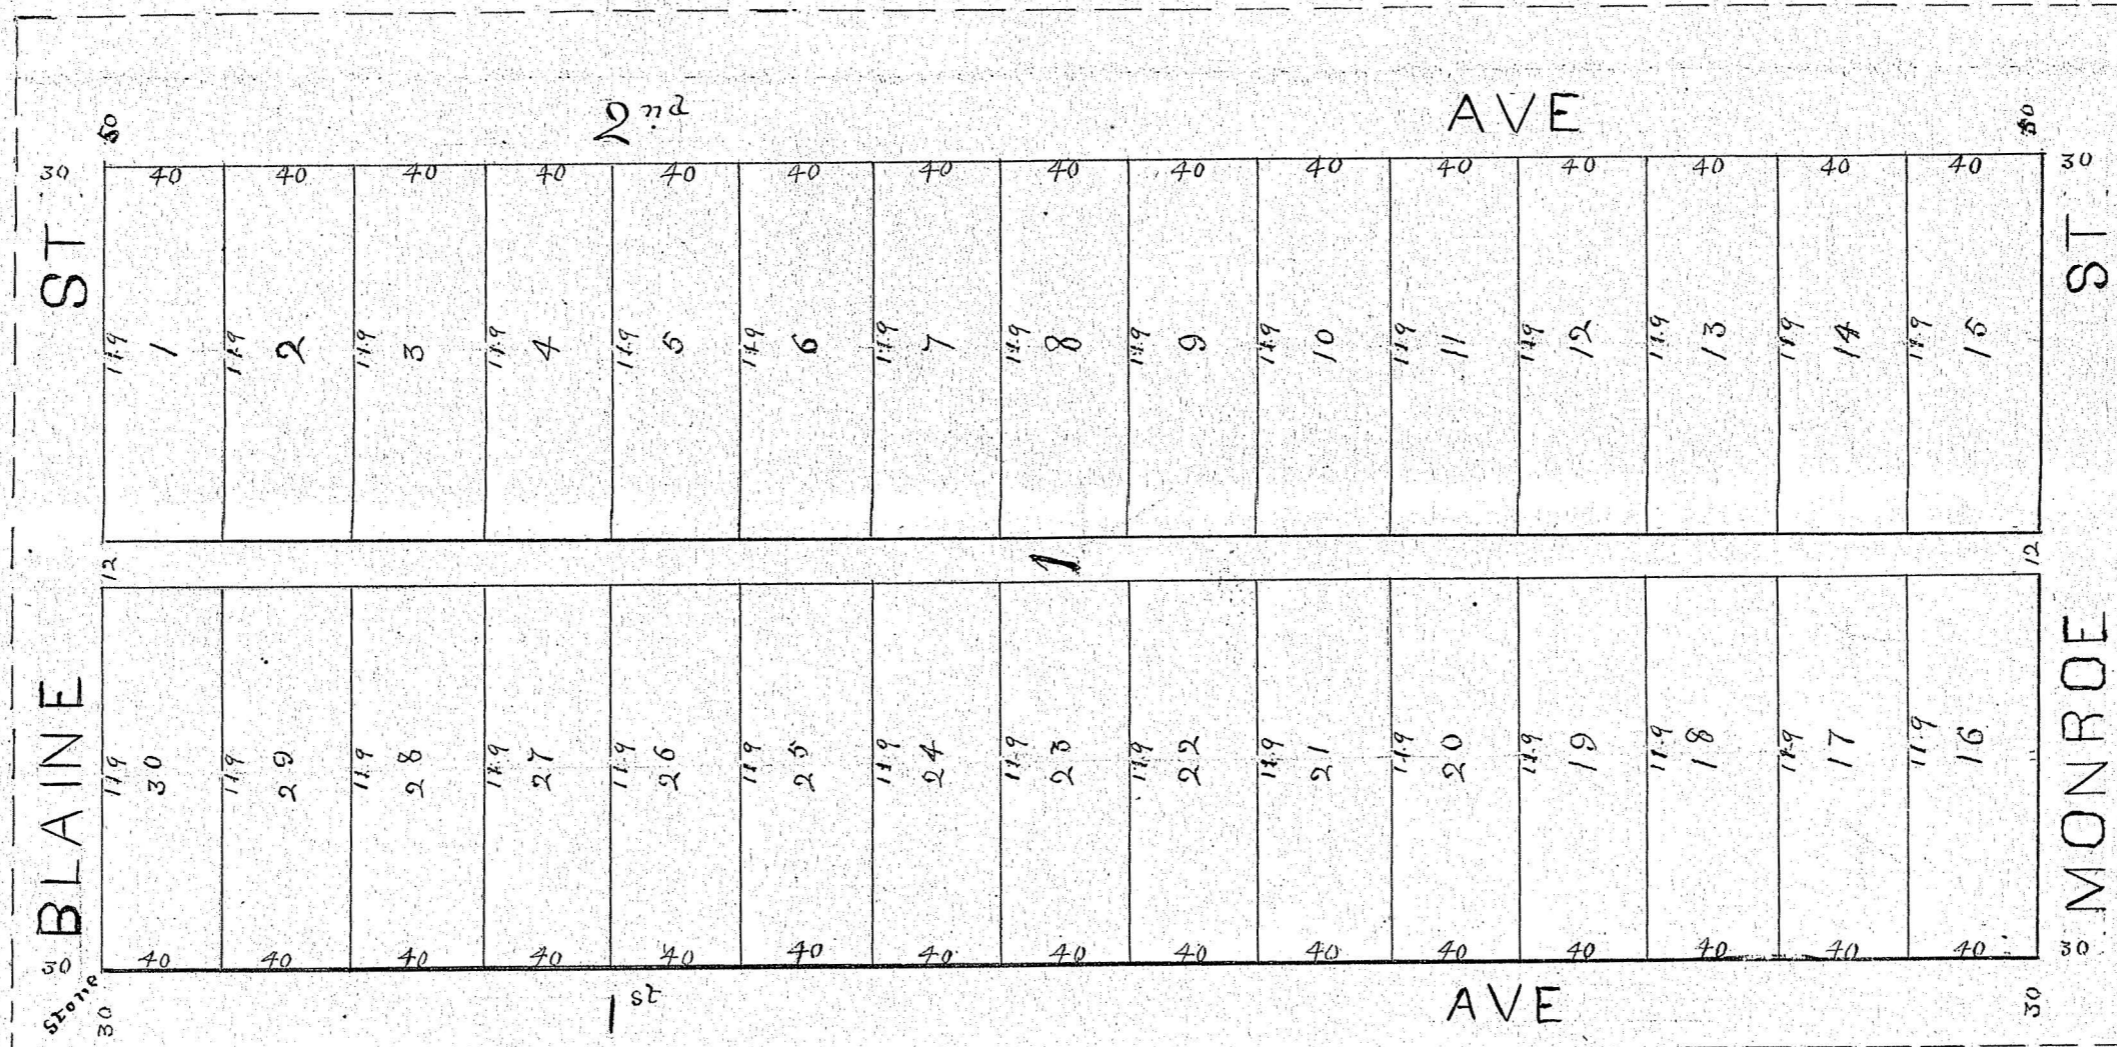

SW Corner
of NE 1/4 of SE
1/4 of Sec 33
T 31 R 23

I hereby certify that the above is a true and correct plat of a Subdivision of the South 1/2 of the North East 1/4 of the South East 1/4 of Section 33 Town 31 Range 23 of the 5th principal meridian bounded and described as follows Commencing at the SW Corner of the NE 1/4 of the SE 1/4 of Sec 33 T 31 R 23 and running thence due North 18 1/4 rods thence at right angles due East 39 1/2 rods thence at right angles due South 18 1/2 rods to the South line of the North half of the SE 1/4 of said Section thence due West to place of beginning That the lots Streets and alleys in said subdivision are as indicated by the figures upon the above drawing and that I have caused a stone to be placed at the South west corner of block No 1

J R Lewis Surveyor
State of Minnesota

Before me a Notary Public in and for said County on the 14th day of August A D 1886 personally came to me J R Lewis well known as the person described in and who executed the above certificate and acknowledges the signing of the same as his free act and deed

Henry F. Wyzman
Notary Public,
Hennepin County,
Minnesota.

I Lac Stafford owner and proprietor of the above described real estate do hereby certify that I have caused this same to be platted as indicated by the above drawing and have called the same Wood Lake Park and that I hereby dedicate to the Public forever all lands indicated on the above drawing as Streets and alleys

Lac Stafford

Before me a Notary Public in and for said County on the 14th day of August A D 1886 personally came to me Lac Stafford well known as the person described in and who executed the above dedication and acknowledges the signing the same to be his free act and deed

Henry F. Wyzman
Notary Public,
Hennepin County,
Minnesota.

Taxes paid and transferred August 19th A.D. 1886

L. M. Putnam
County Auditor
Anoka County
Minnesota

Office of Register of Deeds,
Anoka Co. Minn.

I hereby certify that the within plat was filed in this office on the 17th day of August, A. D. 1886, at 7 o'clock P. M.

C. D. Green,
Register of Deeds
per G. A. Maggett
Deputy