WOODBRIDGE VILLAGE FOURTH

CITY OF COON RAPIDS,

ANOKA COUNTY

KNOW ALL MEN BY THESE PRESENTS: That Lida Construction Inc., a Minnesota corporation, owner and proprietor, and First National Bank of Anoka, a United States corporation, mortgagee, of the following described property situate in the County of Anoka, State of Minnesota,

That part of Lots 10, and 11 , "Coleman Acres", Anoka County, Minnesota lying easterly of a line drawn from a point on the northwesterly line of said Lot 10 distant 465.20 feet southwesterly along said northwesterly line from the most northerly corner of said Lot 10 to a point on the southeasterly line of said Lot 11 distant 465.46 feet southwesterly along said southeasterly line from the most easterly corner of said Lot 11.

Have caused the same to be surveyed and platted as WOODBRIDGE VILLAGE FOURTH and do hereby donate and dedicate to the public for public

Ciamada IIDA CONCEDICETON INC	first national bank	OE ANOKA		
Signed: LIDA CONSTRUCTION INC.	FIRST NATIONAL BANK	OF AIVOICA	0 10	
Dayles Chilo	Of 110	the gen	its	
Douglas C. Lida, president	Dayleges	Non and	its Vice Pres.	
	- Commence	Uga and	_its	
State of Minnesota		0		
	was acknowledged before me this	3rd day of Octobe	∨ , 199 <u></u> , by	
Douglas C. Lida, president of Lida Constructio	n Inc., a Minnesota corporation, on	behalf of said corporation.		
		Hume m	Pineusbi	
		Notary Public, Anoka Co		
		My Commission Expires	6-23-94	
State of Minnesota		23 · 604-6-	100 a hu	
	as acknowedged before me thisandand		its <u>Senior Vke</u> Presid	unt
of First National Bank of Anoka, a United Stat			DO HOV YICE THE	
•			Peneurski	
		Notary Public, Anoka C		
		My Commission Expires		
	Street Control of the			
I hereby certify that I have surveyed and plat				
correct representation of said survey; that th				
monuments have been correctly placed in the gr	round as shown on said plat: that the	outside boundary lines are	correctly designated on	
said plat; and that there are no wetlands or p		Raymond A. Prasch, Reg	istered Land Surveyor	
said plat; and that there are no wetlands or p		aid plat other than as shown	istered Land Surveyor	
said plat; and that there are no wetlands or p	public highways to be designated on s	Raymond A. Prasch, Reg	istered Land Surveyor	
said plat; and that there are no wetlands or p State of Minnesota County of Hennepin The foregoing instrument	was acknowledged before me this	Raymond A. Prasch, Reg Minnesota Registration	istered Land Surveyor No. 6743	
said plat; and that there are no wetlands or p	public highways to be designated on s	Raymond A. Prasch, Reg Minnesota Registration day of Milton Milton Market M	istered Land Surveyor No. 6743 ber, 1990, by	
said plat; and that there are no wetlands or p State of Minnesota County of Hennepin The foregoing instrument	was acknowledged before me this	Raymond A. Prasch, Reg Minnesota Registration day of Milton E. Hyland, Nota	istered Land Surveyor No. 6743 ber , 1990, by Lylund ry Public, Henn. Co., Minn.	
said plat; and that there are no wetlands or p State of Minnesota County of Hennepin The foregoing instrument	was acknowledged before me this	Raymond A. Prasch, Reg Minnesota Registration day of Milton Milton Market M	istered Land Surveyor No. 6743 ber , 1990, by Lylund ry Public, Henn. Co., Minn.	
State of Minnesota County of Hennepin The foregoing instrument Raymond A. Prasch, Registered Land Surveyor.	was acknowledged before me this	Raymond A. Prasch, Reg Minnesota Registration day of Milton E. Hyland, Nota My Commission Expires	istered Land Surveyor No. 6743 ber , 1990, by y Public, Henn. Co., Minn. November 18, 1993	
State of Minnesota County of Hennepin The foregoing instrument Raymond A. Prasch, Registered Land Surveyor.	was acknowledged before me this	Raymond A. Prasch, Reg Minnesota Registration day of Milton E. Hyland, Nota My Commission Expires	istered Land Surveyor No. 6743 ber , 1990, by y Public, Henn. Co., Minn. November 18, 1993	
State of Minnesota County of Hennepin The foregoing instrument Raymond A. Prasch, Registered Land Surveyor. The plat of WOODBRIDGE VILLAGE FOURTH was appr thereof held this 1914 day of Arrival	was acknowledged before me this MILTON E. HYLAND NOTARY PUBLIC—MINNESOTA HENNEPIN COUNTY My Commission Expires 11-18-93 Toved by the Planning and Zoning Comm , 1990.	Raymond A. Prasch, Reg Minnesota Registration day of Milton E. Hyland, Nota My Commission Expires	istered Land Surveyor No. 6743 ber, 1990, by y Public, Henn. Co., Minn. November 18, 1993 Rapids at a regular meeting	
State of Minnesota County of Hennepin The foregoing instrument Raymond A. Prasch, Registered Land Surveyor. The plat of WOODBRIDGE VILLAGE FOURTH was appr thereof held this 1974 day of Arrival	was acknowledged before me this MILTON E. HYLAND NOTARY PUBLIC—MINNESOTA HENNEPIN COUNTY My Commission Expires 11-18-93 Toved by the Planning and Zoning Comm , 1990. Chairman By	Raymond A. Prasch, Reg Minnesota Registration Milton E. Hyland, Nota My Commission Expires Anission of the City of Coon	istered Land Surveyor No. 6743 ber, 1990, by y Public, Henn. Co., Minn. November 18, 1993 Rapids at a regular meeting Clerk	
State of Minnesota County of Hennepin The foregoing instrument Raymond A. Prasch, Registered Land Surveyor. The plat of WOODBRIDGE VILLAGE FOURTH was appr thereof held this 1914 day of Augustian day of By We hereby certify that the City Council of tri	was acknowledged before me this MILTON E. HYLAND NOTARY PUBLIC—MINNESOTA HENNEPIN COUNTY My Commission Expires 11-18-93 Toved by the Planning and Zoning Comm , 199 Chairman By The City of Coon Rapids, Anoka County	Raymond A. Prasch, Reg Minnesota Registration Milton E. Hyland, Nota My Commission Expires Minnesota duly accepted an	istered Land Surveyor No. 6743 ber, 1990, by Lulul ry Public, Henn. Co., Minn. November 18, 1993 Rapids at a regular meeting Clerk d approved the plat of	
State of Minnesota County of Hennepin The foregoing instrument Raymond A. Prasch, Registered Land Surveyor. The plat of WOODBRIDGE VILLAGE FOURTH was appr thereof held this 19th day of By We hereby certify that the City Council of tri WOODBRIDGE VILLAGE FOURTH at a regular meeting	was acknowledged before me this MILTON E. HYLAND NOTARY PUBLIC—MINNESOTA HENNEPIN COUNTY My Commission Expires 11-18-93 Toved by the Planning and Zoning Comm , 1990. Chairman By The City of Coon Rapids, Anoka County g thereof held this Anoka County day of	Raymond A. Prasch, Reg Minnesota Registration Milton E. Hyland, Nota My Commission Expires Minnesota duly accepted an	istered Land Surveyor No. 6743 ber , 199 O, by Lund Ty Public, Henn. Co., Minn. November 18, 1993 Rapids at a regular meeting Clerk d approved the plat of , 199 O. If applicable,	
State of Minnesota County of Hennepin The foregoing instrument Raymond A. Prasch, Registered Land Surveyor. The plat of WOODBRIDGE VILLAGE FOURTH was appr thereof held this	was acknowledged before me this MILTON E. HYLAND MOTARY PUBLIC—MINNESOTA HENNEPIN COUNTY My Commission Expires 11-18-93 Toved by the Planning and Zoning Comm , 1990. Chairman By The City of Coon Rapids, Anoka County g thereof held this G thereof held this The Commissioner of Transportation and	Raymond A. Prasch, Reg Minnesota Registration Milton E. Hyland, Nota My Commission Expires Minnesota durly accepted and the County Highway Engineer	istered Land Surveyor No. 6743 ber , 1990, by Yullic, Henn. Co., Minn. November 18, 1993 Rapids at a regular meeting Clerk d approved the plat of , 1990. If applicable, r have been received by the	
State of Minnesota County of Hennepin The foregoing instrument Raymond A. Prasch, Registered Land Surveyor. The plat of WOODBRIDGE VILLAGE FOURTH was appr thereof held this 19th day of By We hereby certify that the City Council of tri WOODBRIDGE VILLAGE FOURTH at a regular meeting	was acknowledged before me this MILTON E. HYLAND MOTARY PUBLIC—MINNESOTA HENNEPIN COUNTY My Commission Expires 11-18-93 Toved by the Planning and Zoning Comm , 1990. Chairman By The City of Coon Rapids, Anoka County g thereof held this G thereof held this The Commissioner of Transportation and	Raymond A. Prasch, Reg Minnesota Registration Milton E. Hyland, Nota My Commission Expires Minnesota durly accepted and the County Highway Engineer	istered Land Surveyor No. 6743 ber , 1990, by Yullic, Henn. Co., Minn. November 18, 1993 Rapids at a regular meeting Clerk d approved the plat of , 1990. If applicable, r have been received by the	
State of Minnesota County of Hennepin The foregoing instrument Raymond A. Prasch, Registered Land Surveyor. The plat of WOODBRIDGE VILLAGE FOURTH was appr thereof held this You day of We hereby certify that the City Council of tri WOODBRIDGE VILLAGE FOURTH at a regular meeting the written comments and recommendations of th City or the prescribed 30 day period has elaps	was acknowledged before me this MILTON E. HYLAND MOTARY PUBLIC—MINNESOTA HENNEPIN COUNTY My Commission Expires 11-18-93 Toved by the Planning and Zoning Comm , 1990. Chairman By The City of Coon Rapids, Anoka County g thereof held this G thereof held this The Commissioner of Transportation and	Raymond A. Prasch, Reg Minnesota Registration Milton E. Hyland, Nota My Commission Expires Minnesota durly accepted and the County Highway Engineer	istered Land Surveyor No. 6743 ber , 1990, by Yullic, Henn. Co., Minn. November 18, 1993 Rapids at a regular meeting Clerk d approved the plat of , 1990. If applicable, r have been received by the	
State of Minnesota County of Hennepin The foregoing instrument Raymond A. Prasch, Registered Land Surveyor. The plat of WOODBRIDGE VILLAGE FOURTH was appr thereof held this	was acknowledged before me this MILTON E. HYLAND NOTARY PUBLIC MINNESOTA HENNEPIN COUNTY My Commission Expires 11-18-93 roved by the Planning and Zoning Comm , 1990. Chairman By The City of Coon Rapids, Anoka County as thereof held this day of the Commissioner of Transportation and seed without receipt of such comments	Raymond A. Prasch, Reg Minnesota Registration Milton E. Hyland, Nota My Commission Expires Minnesota durly accepted and the County Highway Engineer	istered Land Surveyor No. 6743 ber , 1990, by Yullic, Henn. Co., Minn. November 18, 1993 Rapids at a regular meeting Clerk d approved the plat of , 1990. If applicable, r have been received by the	

I HEREBY CERTIFY THAT THE TAXES PAYABLE IN THE YEAR/9 90 ON THE LANDS DESCRIBED WITHIN ARE PAID "NO DELINQUENT TAXES AND TRANSFER ENTLRED" October 23, 1990

LOT SURVEYS COMPANY, INC.


LAND SURVEYORS

OFFICE OF COUNTY RECORDER
STATE OF MINNESOTA, COUNTY OF ANOKA
I hereby certify that the within instrument was filed in this office for record on the Oct 23 A.D., 1990 1: 50 o'clock PM., and was duly recorded in book42 of Platspage 44 Red Jamdak

911687

Checked and approved this 23rd day of

WOODBRIDGE VILLAGE FOURTH ANOKA COUNTY

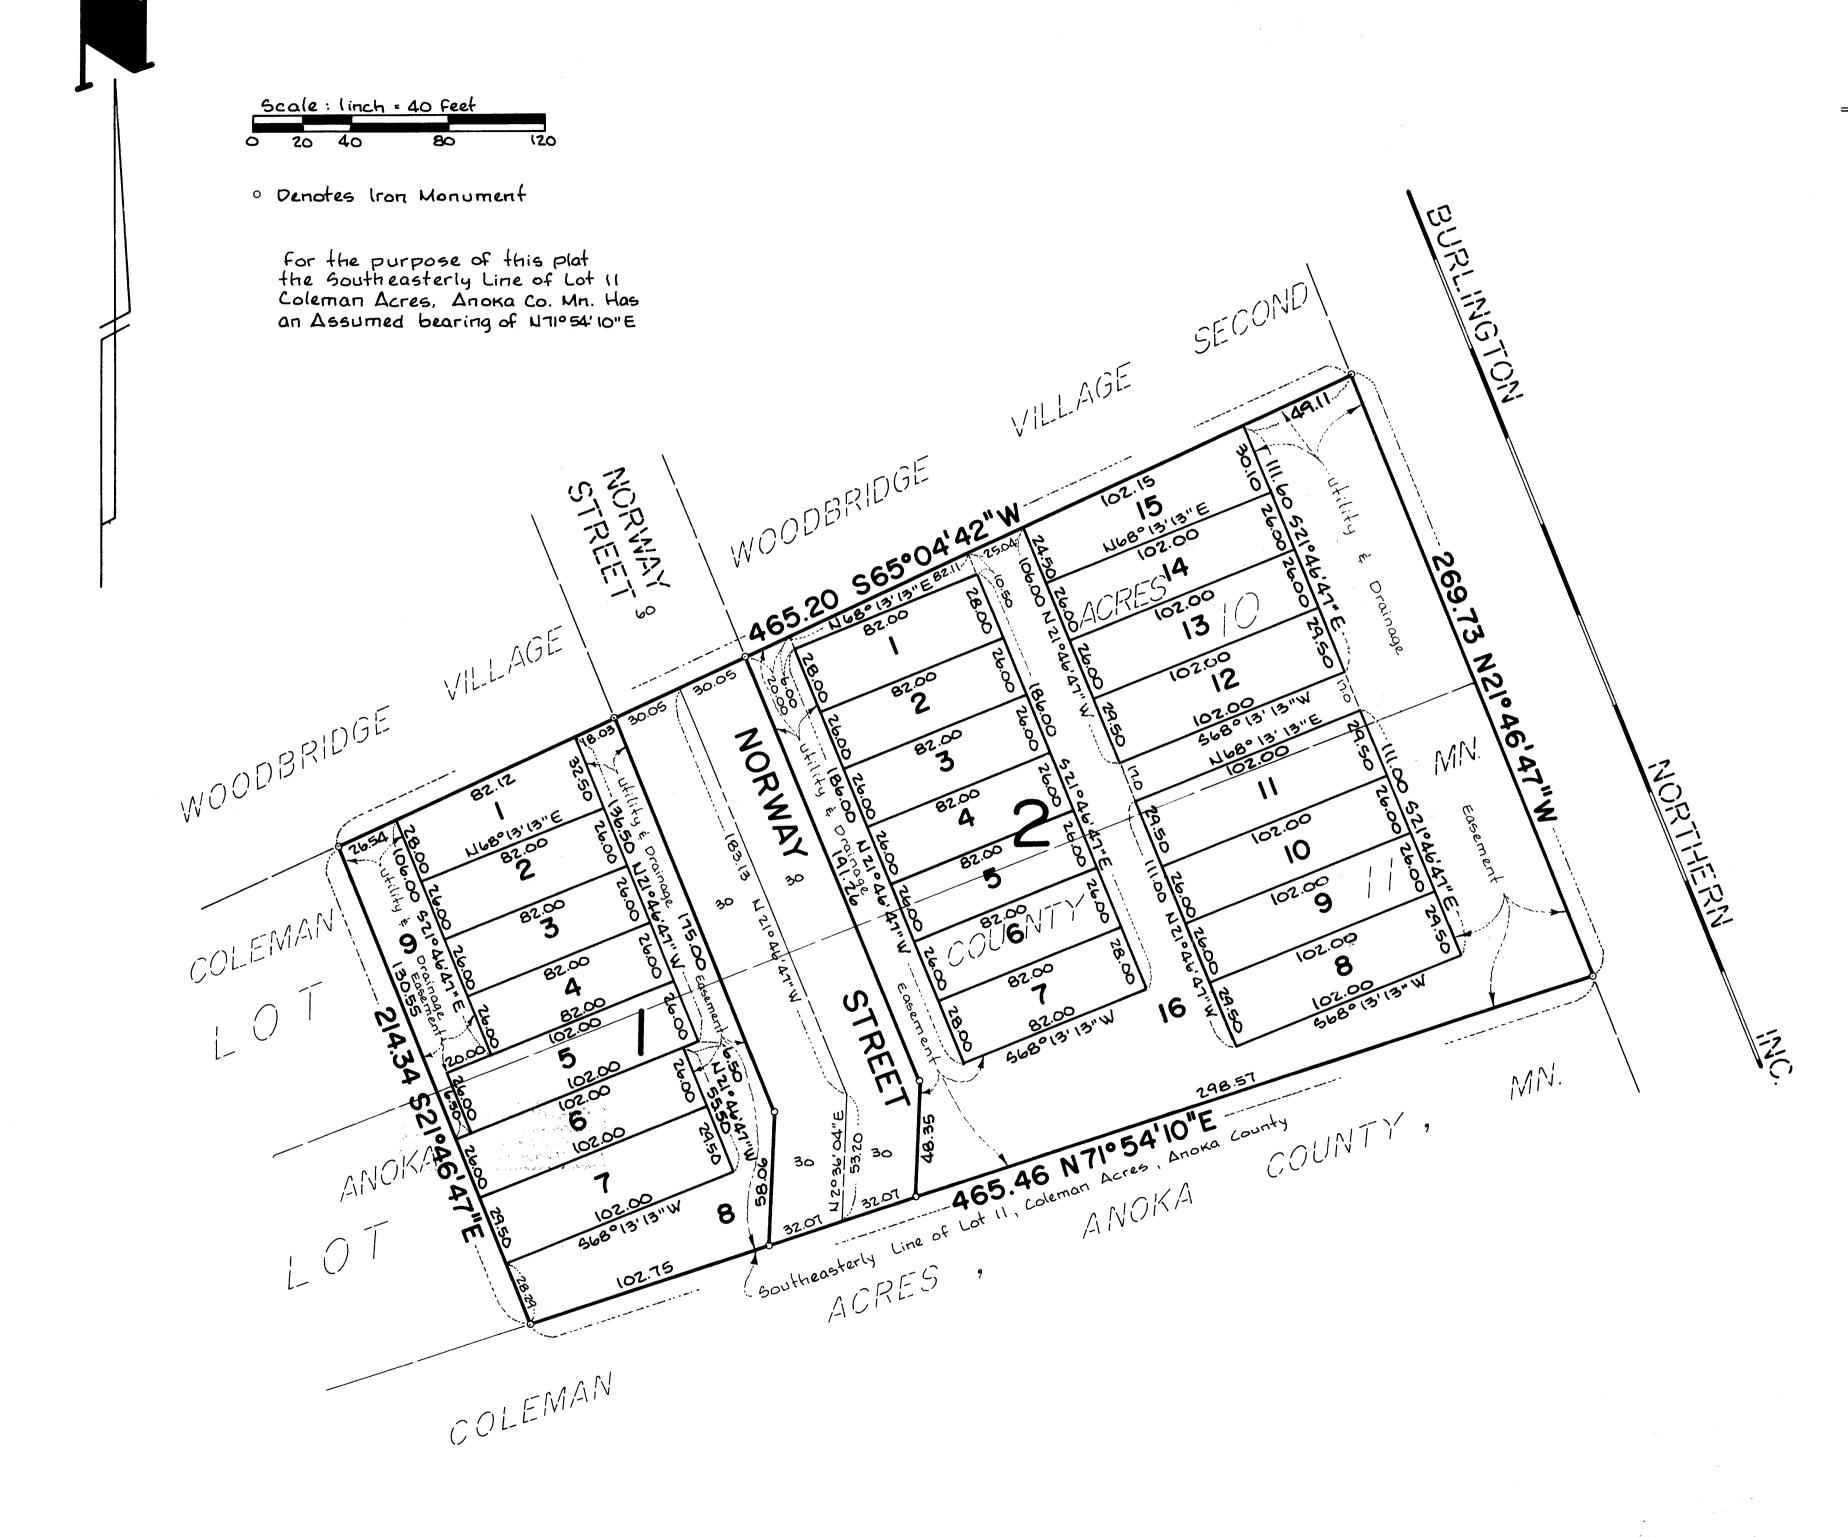

LOT SURVEYS COMPANY, INC.