


No 795  
**WOODLAND**  
 ADDITION TO  
 FRIDLEY PARK

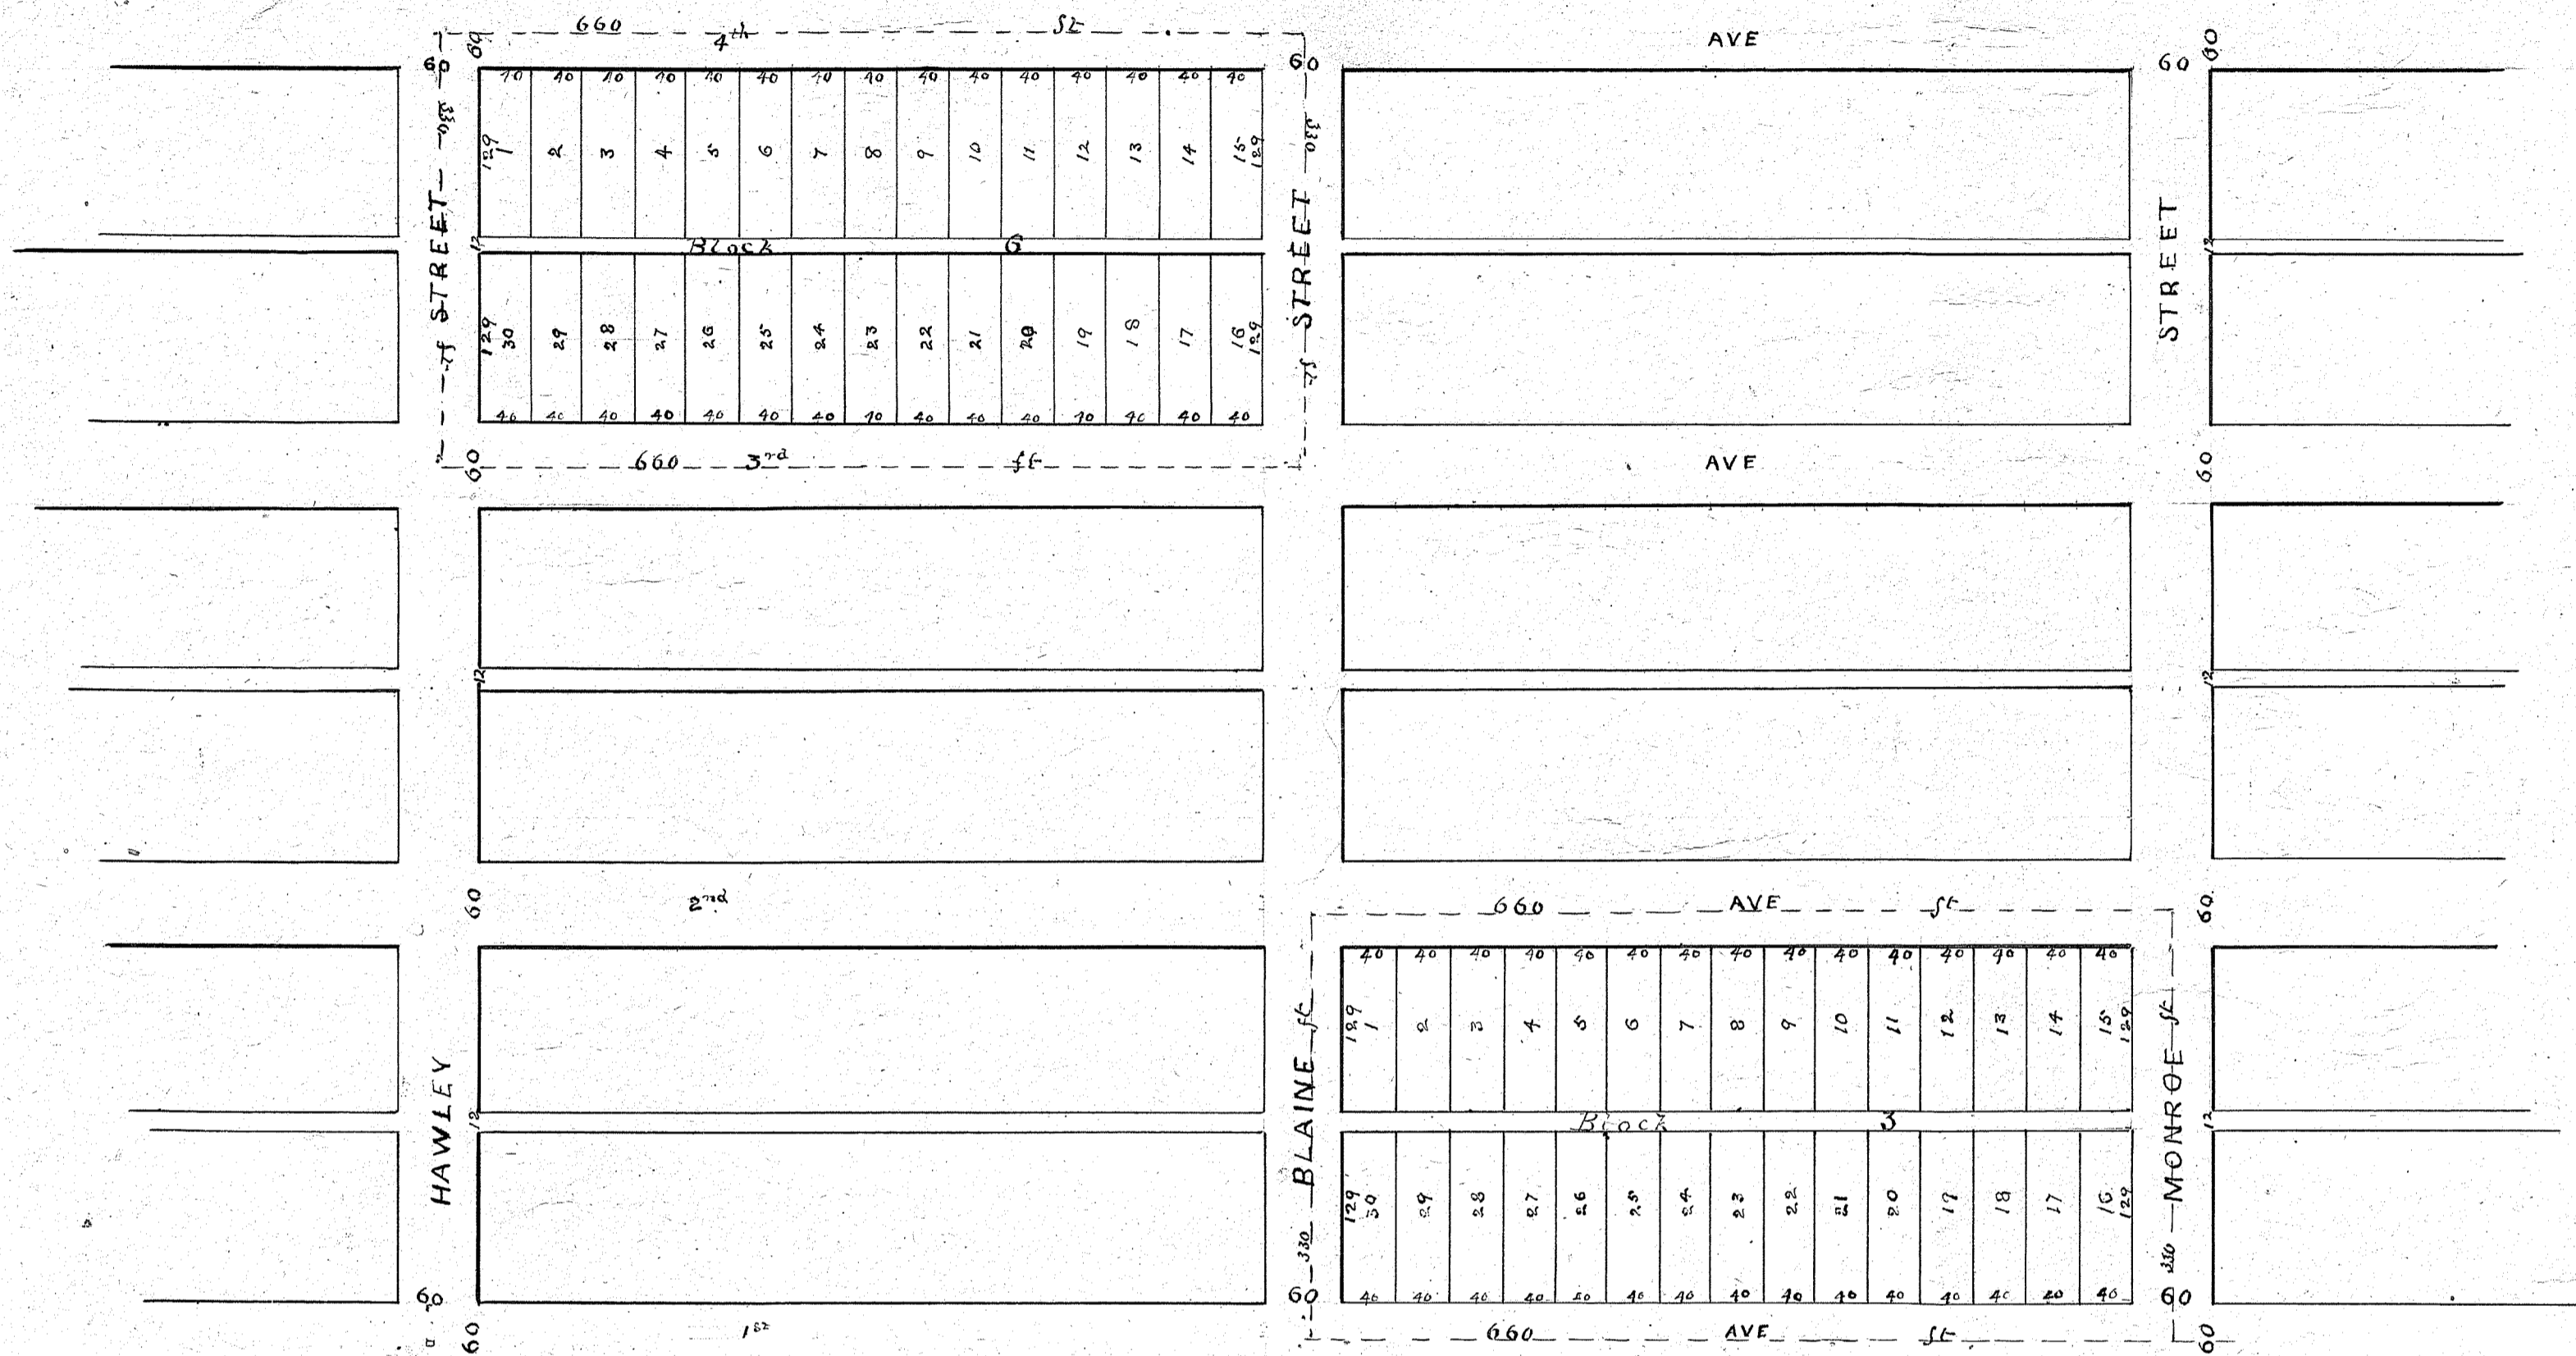

NW 1/4 of SE 1/4 of Sec 33 of T31 R23

Taxes paid and transferred June 24<sup>th</sup> 1887  
 H. W. Putnam  
 Co. Auditor  
 By L. D. Erickson  
 Deputy

I hereby certify that the above is a true and correct plat of Subdivisions of the South East quarter of Sec 33 Township 31 Range 23 Bounded and described as follows—the S 1/2 of SE 1/4 of NW 1/4 of the SE 1/4 of Sec 33 T 31 R 23 and the S 1/2 of NW 1/4 of NW 1/4 of the SE 1/4 Sec 33 T 31 R 23.

J. R. Lewis  
 State of Minnesota  
 County of Hennepin  
 Before me a Notary Public in and for said County on the 17<sup>th</sup> of May AD 1887 personally came to me J. R. Lewis well known as the person described in and who executed the above certificate and acknowledges the signing of the same as his free act and deed.

Witness } W. G. Stramaban  
 " } Notary Public  
 " } James T. Stramaban  
 " } L. E. Nelson

We Madli Ose and Peder I Ose her husband owners and promoters of the above described real estate do hereby certify that we have caused this same to be platted as indicated by the above drawing and have called the same Woodland. And we hereby dedicate to the public forever all lands indicated on the above drawing as streets and alleys.

Madli Ose  
 Peder I Ose  
 By their attorney in fact  
 State of Minnesota  
 County of Hennepin  
 Before me a Notary Public in and for said County on the 17<sup>th</sup> of May AD 1887 personally came Ole Nelson to me well known as the person described in and who executed the above dedication and acknowledge the signing of the same to be his free act and deed.

Witness } W. G. Stramaban  
 " } Notary Public  
 " } James T. Stramaban  
 " } L. E. Nelson

Register of Deeds Office } I hereby certify  
 Anoka County Minn } that this Plat  
 was filed in this Office on the  
 the 24<sup>th</sup> day of June A. D. 1887 at  
 11 o'clock A. M.

S. H. Selpatrick  
 Reg. of Deeds Anoka

