
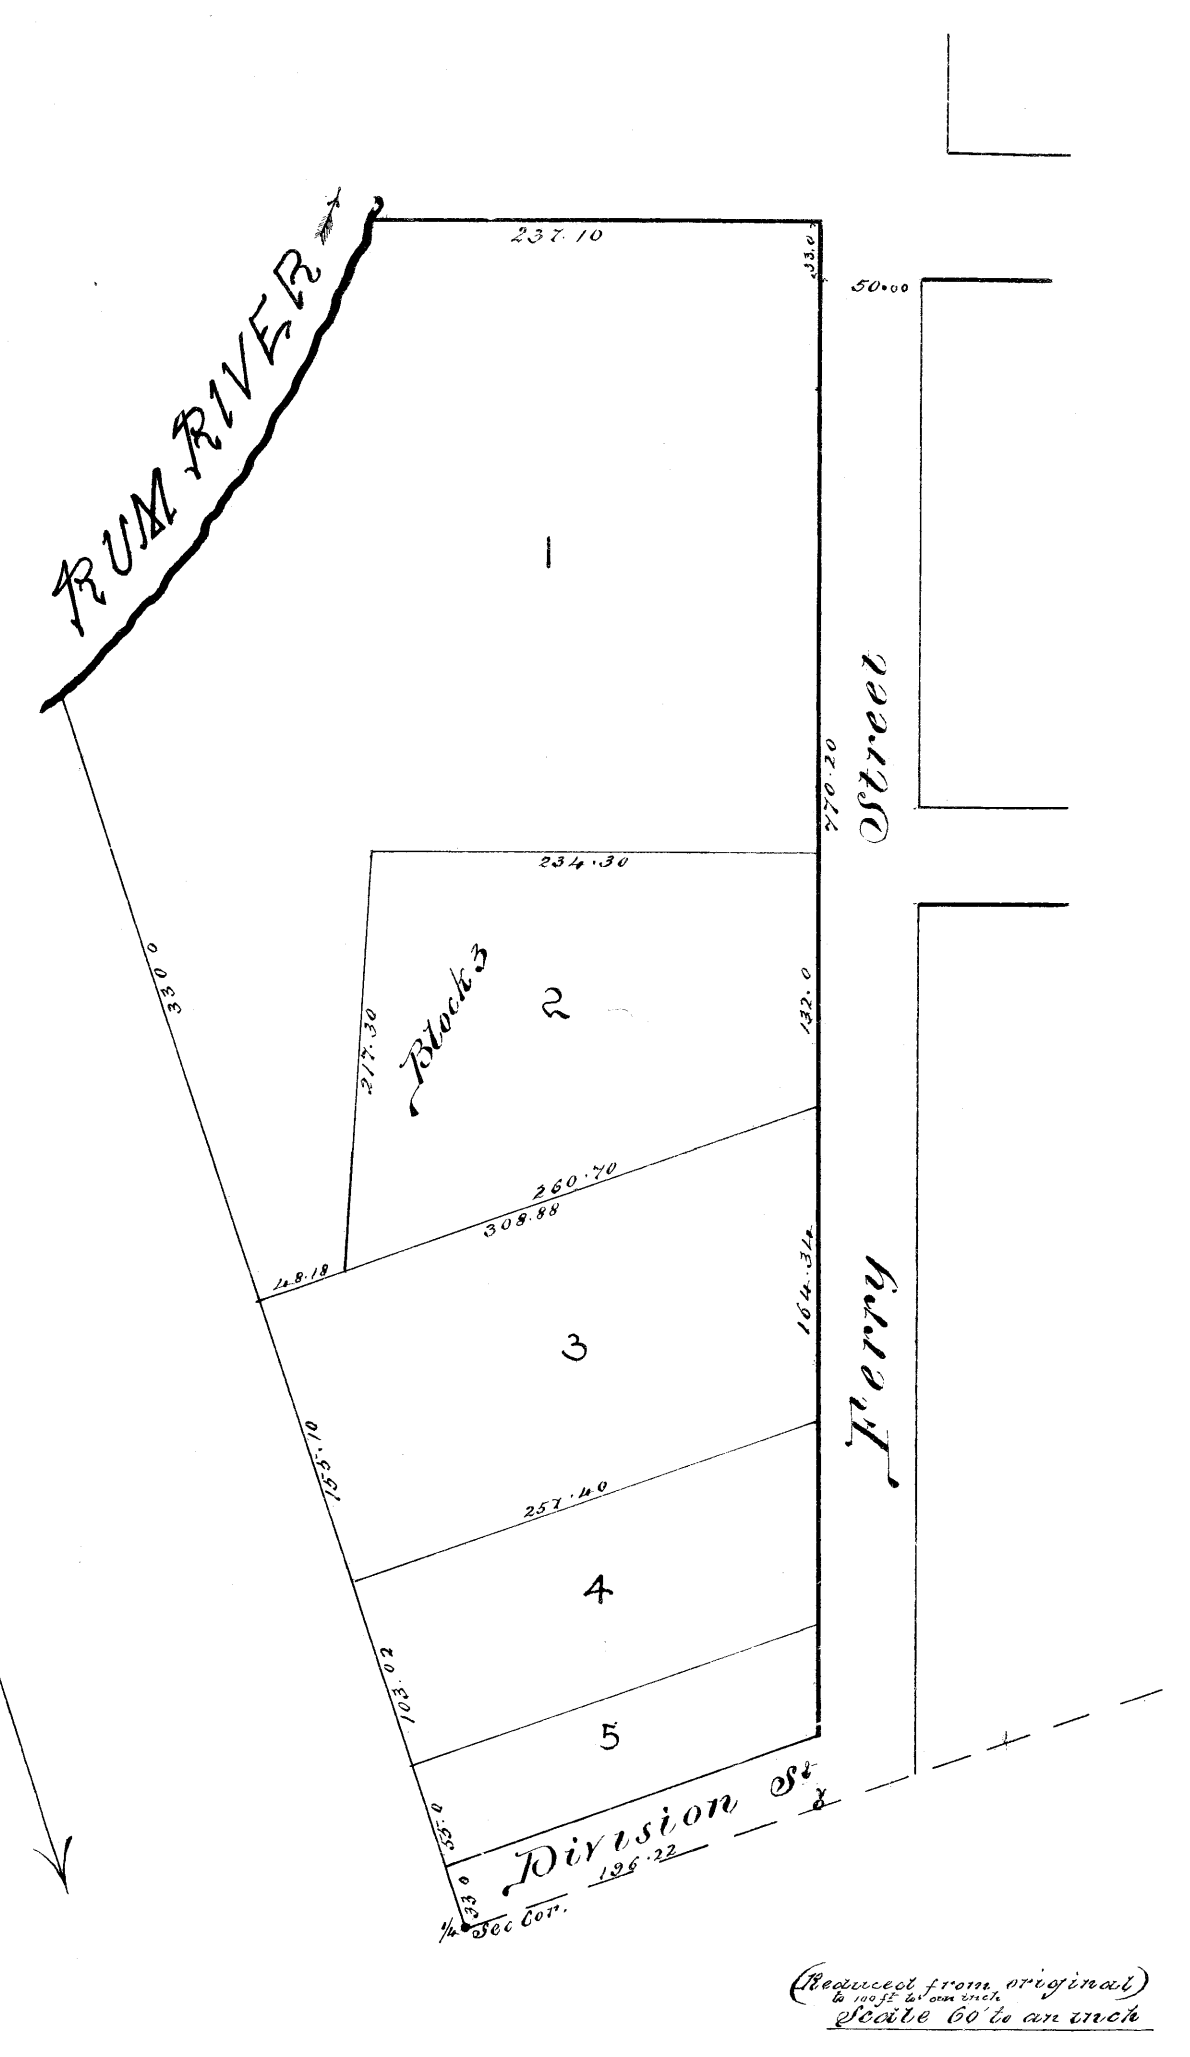


Information on Lots 1-13 & Alley in Block 1

Date of Deed	Book	Page	Date of Recording
5/20/1873	P	89	4/17/1878 (extension of lots)
5/1/1873	P	503	3/22/1880 (16' alley)

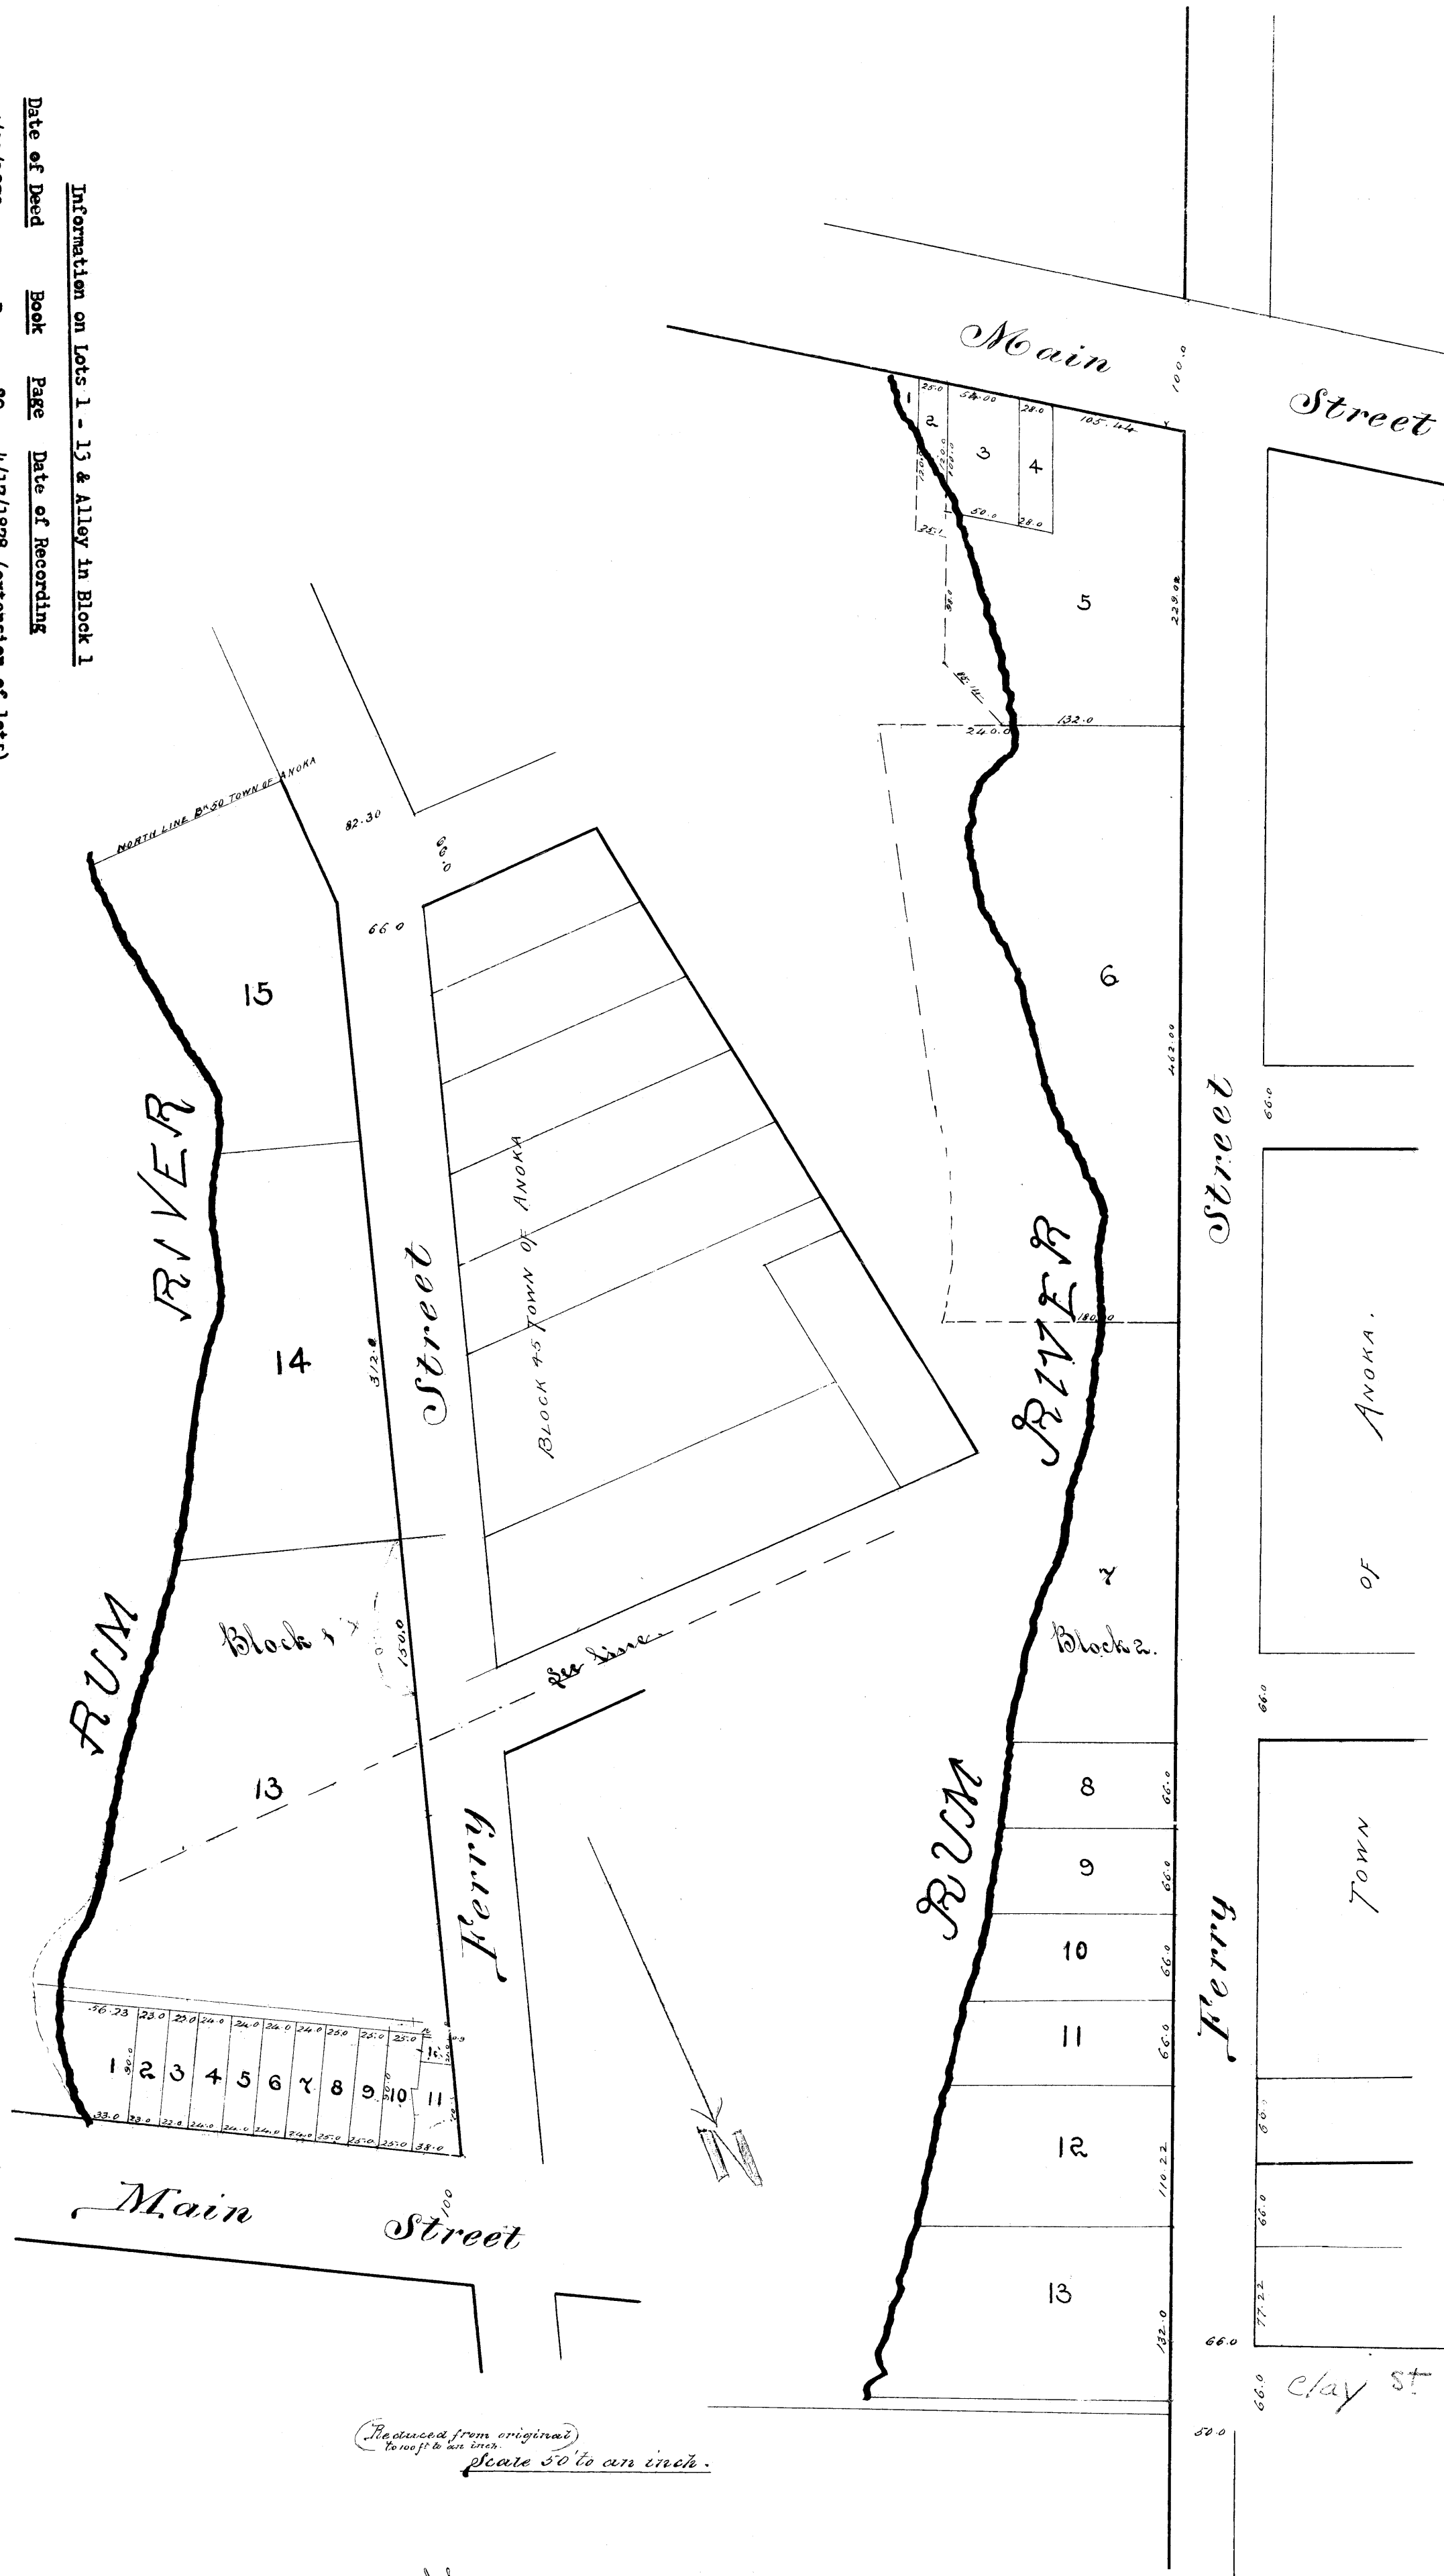

Map of
a survey of a portion
of the
TOWN OF ANOKA
made under direction of the County Auditor
and
under Section 103 of an act approved March 7th 1878.

by A. A. Allard
MAY 1878.

I, O. L. Cutter Auditor of Anoka County, Minnesota do hereby certify that A. A. Allard Deputy Surveyor of Anoka County at my request resurveyed and platted a part of the Town of Anoka, Minnesota as shown by this map in pursuance of Section 103 of an act of the Legislature of the State of Minnesota entitled an act to provide for the assessment and collection of taxes approved March 7th 1878.

O. L. Cutter, Auditor
Anoka Co. Minn.

State of Minnesota }
County of Anoka } ss. Be it remembered that on this 11th day of June A.D. 1878 personally appeared before me O. L. Cutter Auditor of Anoka County, Minnesota to me well known to be the same person who executed the foregoing certificate and he acknowledged that he executed the same

A. A. Allard, Register of Deeds
Anoka Co. Minn.

Office of Register of Deeds I hereby certify that this map was filed in this office for record on the 11th day of June A.D. 1878 and was duly recorded in book 'A' of Town plats

A. A. Allard Register of Deeds

I hereby certify that this is a true plat of a survey of a portion of the town of Anoka as appears from records in the office of Register of Deeds and from actual surveys by me.

May 1878
A. A. Allard Surveyor

Office of Register of Deeds I hereby certify that this is a true and correct copy and transcript of the original plat of 'A survey of a portion of the town of Anoka', made by A. A. Allard, and filed in this office June 11th 1878.

D. W. Gilpatrick
Register of Deeds April 1880