


ALLARDS RESURVEY
CITY OF ANOKA


SUBDIVISION
of Lot 2
Block Four
RESURVEYS-ANOKA

December, 31st 1878
A. A. Allard, Surveyor.


Be it known that on the Third day of January
A.D. 1879, personally appeared C. G. Norbury,
Surveyor of said Lot 2, for Block 4, Town of Anoka,
and acknowledged the same Plot and
Survey of the subdivision of said Lot 2, as aforesaid
drawn and certified by A. A. Allard, to be his true
act and deed for the uses and purposes
by the Statute in such case made and
provided.

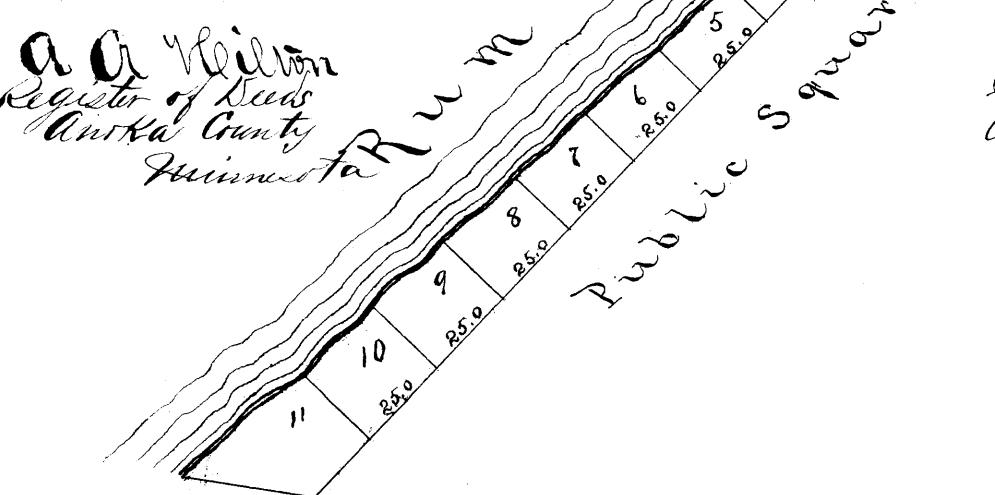

State of Minnesota } ss I, A. A. Allard the surveyor who surveyed
County of Anoka } and platted the aforesaid Plot of the subdivision
of Lot 2, Block 4, Resurveys Anoka, etc., certify
that the aforesaid is a true and correct
Plot of said Subdivision as made by me
December 31st 1879
A. A. Allard Surveyor.

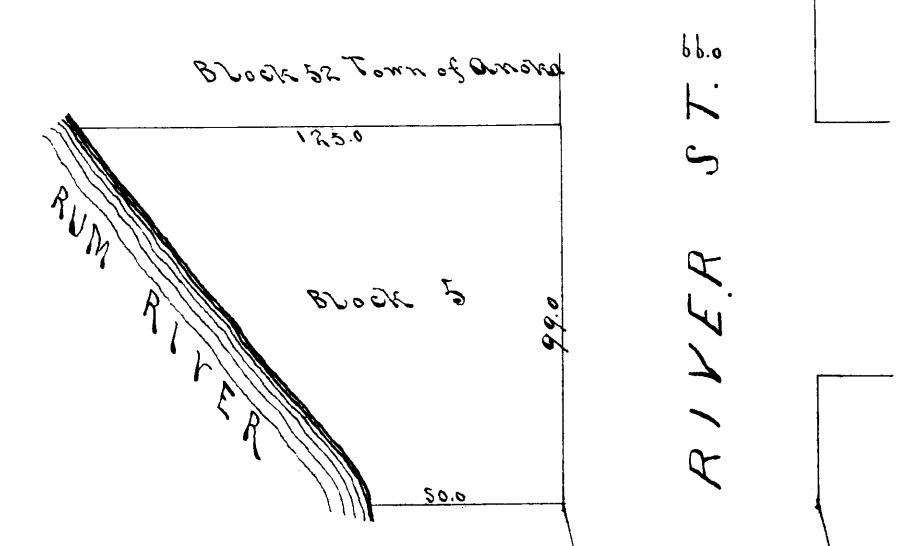

MAP OF A
RESURVEY
part of the
TOWN OF ANOKA
made under the direction
of the
COUNTY AUDITOR
according to Section No. 106.
RCI. APPROVED MARCH 7th 1878.

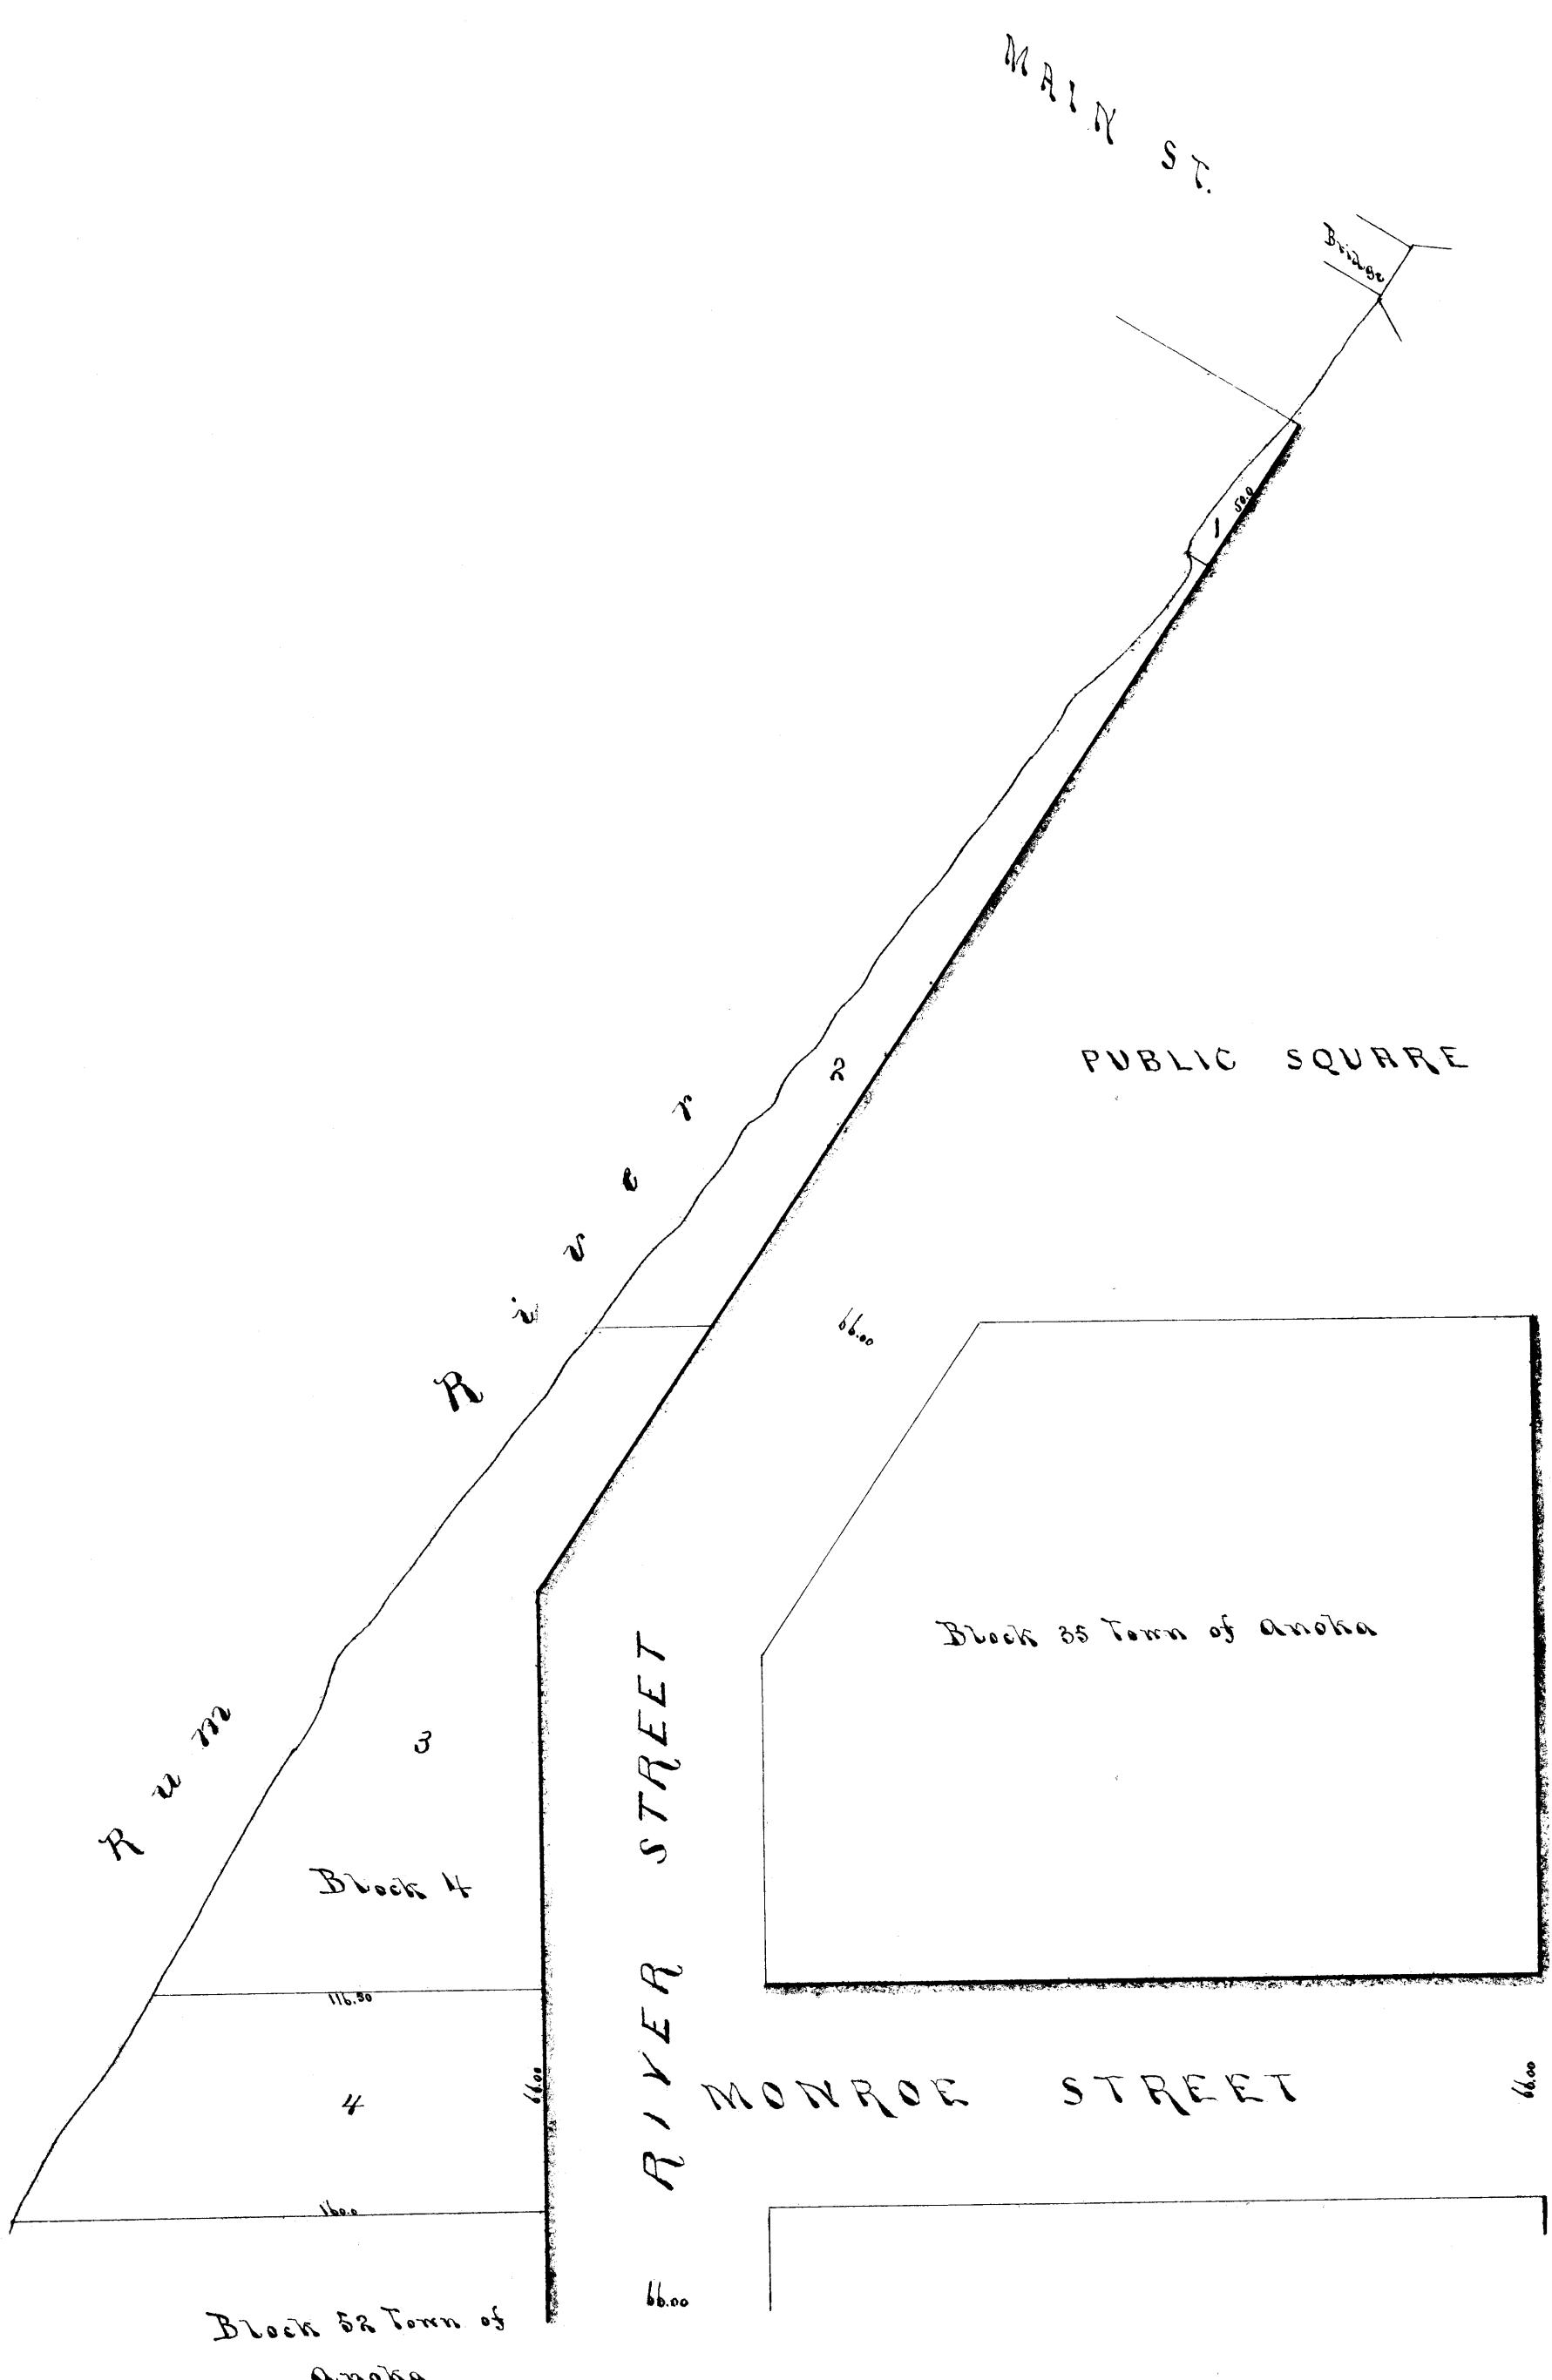

L. O. L. Cutler, Auditor of Anoka County
Minnesota, do hereby certify that A. A. Allard, Deputy
Surveyor of Anoka, at my request resurveyed and
platted a part of the Town of Anoka, Minnesota
as shown by this map, and in pursuance of an
Act of the Legislature of the State of Minnesota
approved March 7th A.D. 1878, entitled an "Act to
provide for the assessment and collection of taxes".

L. Cutler

I, hereby certify that this is a true plat of a
Survey of a part of the Town of Anoka, as appears
from records in the Office of the Register of Deeds for
Anoka County, Minnesota.

A. A. Allard

Surveyor. June, 1878

Office of Register of Deeds
Anoka County, State of Minnesota.

I, hereby certify that this
map was filed in this Office for record on the 1st day of
June A.D. 1878, at 11, and was duly recorded in Book
A of town plats.

A. A. Melton Register of Deeds

Be it remembered that on this 11th day of June A.D. 1878
personally appeared before me O. L. Cutler Auditor of
Anoka County, Minnesota, to the well known to be the same
person who executed the foregoing certificate and
acknowledged that he executed the same.

A. A. Melton Register of Deeds
Anoka Co. Minnesota