


GREENWALD ISLAND

ANOKA COUNTY, MINNESOTA

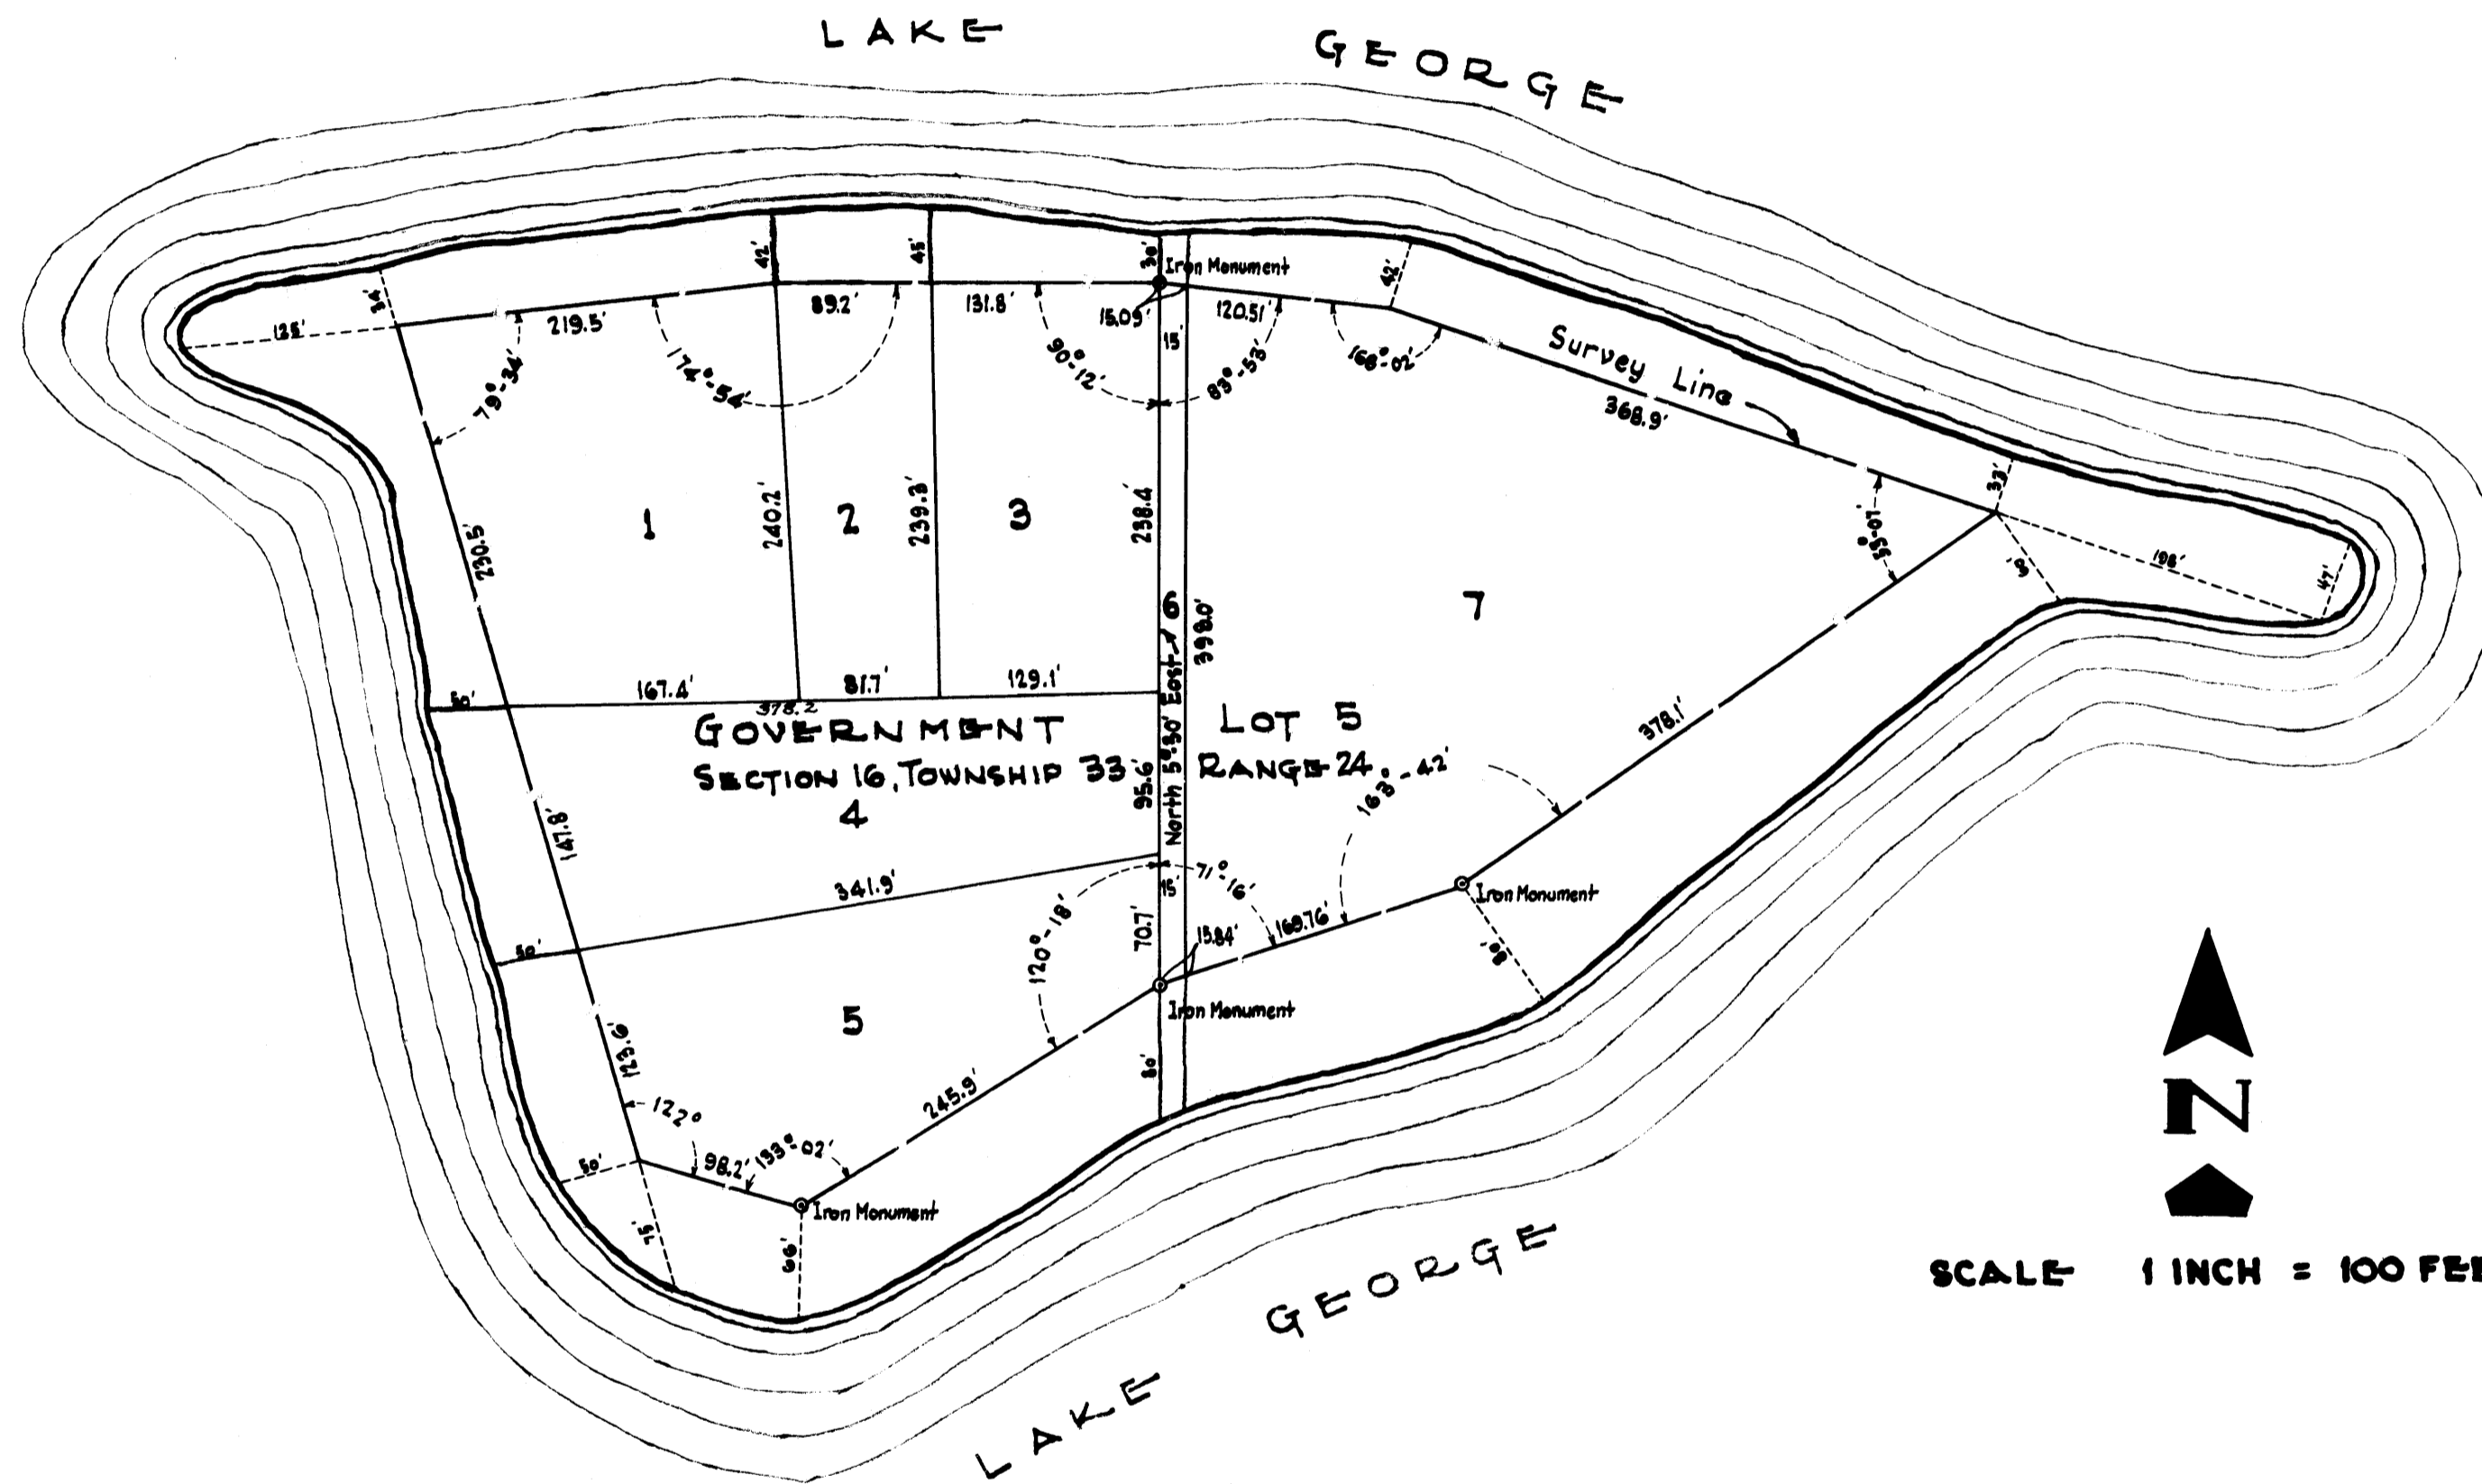

Know All Men By These Presents: That we, Fritz A. Petersen and Cleo M. Petersen, his wife, owners and proprietors of the following described tract of land, to wit: Government Lot five (5) Section sixteen (16) Township thirty-three (33) Range twenty-four (24) Anoka County, Minnesota have caused the same to be surveyed and platted as "Greenwald Island" as shown on the annexed plat.

In Witness Whereof we have hereunto set our hands and seals this 6th day of November 1950.

In presence of
William A. Ridge
Emma Lou Greenwald Ridge

Fritz A. Petersen
Cleo M. Petersen

State of Minnesota } s.s.
 County of Anoka }

On this 6th day of November 1950 before me a Notary Public for and within said County, personally appeared Fritz A. Petersen and Cleo M. Petersen, his wife known to me to be the persons named in and who executed the foregoing instrument and acknowledged the same to be their own free act and deed.

Virginia M. Ridge
 Virginia M. Ridge
 Notary Public, Anoka County, Minnesota
 My Commission expires July 27, 1952

State of Minnesota } s.s.
 County of Anoka }

I hereby certify that I have surveyed the property described in this plat as "Greenwald Island"; that this plat is a true representation of said survey; that the outside boundary lines are correctly designated; that all distances are correctly shown in feet and decimals of a foot; that the monuments for the guidance of future surveys have been correctly placed in the ground as shown on the plat; that the topography of the land is correctly shown on the plat and that there are no wet lands or public highways other than as shown thereon.

Ways L. Ridge
 Surveyor

Above certificate subscribed and sworn to before me this 6th day of November 1950.

Virginia M. Ridge
 Virginia M. Ridge, Notary Public, Anoka County, Minn.
 My Commission expires July 27, 1952.

This plat was approved and accepted by the Honorable Board of County Commissioners of the County of Anoka, Minnesota at a regular meeting held this 6th day of November 1950.

H. S. Stack
 Chairman, Board of County Commissioners

E. G. Carlson
 County Auditor

By *G. Stummer*

This plat was approved as to form and execution on this 6th day of November 1950.

Walter L. Brown
 County Attorney
 Anoka County

13731*

OFFICE OF THE COUNTY CLERK
 ANOKA COUNTY, MINNESOTA

Eva Brandell, Secy
Jan Nord, Deputy

I hereby certify that taxes for the year 1949 on the lands described within are paid

Walter L. Brown

TAXES PAID
 To: *Bath*, Nov. 1950
E. G. Carlson
 County Auditor
 By *G. Stummer, Deputy*