


PLEASANT VIEW

ADDITION TO FRIDLEY PARK

Egan & Ross
Civil Engineers
255 Henn. Ave.
Minneapolis.

Scale 80 feet to an inch.

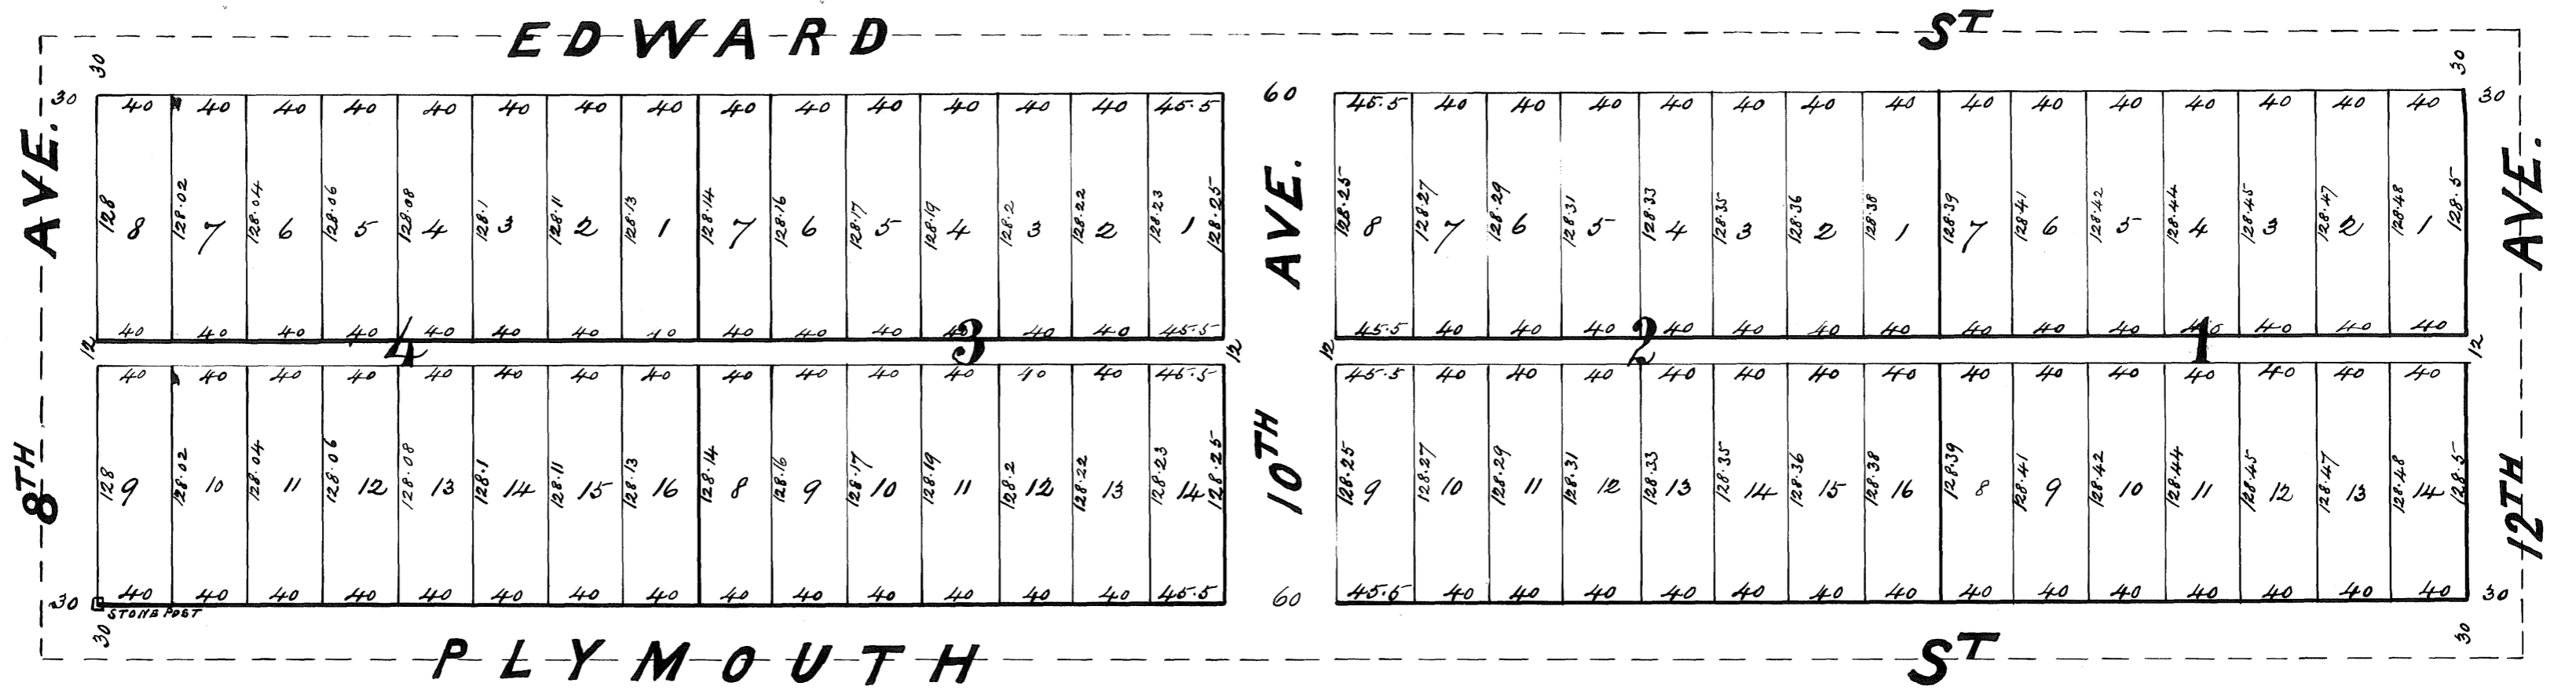

Know all men by these presents that we: Samuel Fisk and Sarah A. Fisk his wife, owners and proprietors, and Edward A. Scales (unmarried) Mortgagee of the following described property situate in the County of Anoka and State of Minnesota and described as follows to wit: the South half (S¹/₂) of the South half (S¹/₂) of the North West quarter (NW¹/₄) of the South East quarter (SE¹/₄) of Section twenty six (26) Town thirty (30) Range twenty four (24), have caused the same to be surveyed and platted as "Pleasant View Addition to Fridley Park" and we hereby donate and dedicate to the public and for the public use forever, all streets, avenues and alleys as shown on annexed plat.

Witness our hands and seals this day of A. D. 1887

In the presence of

[Signatures and seals of witnesses]

J. L. [Signature]
State of Minnesota } S.S.
County of Hennepin }

On this day of A. D. 1887 before me personally appeared Samuel Fisk and Sarah A. Fisk his wife and Edward A. Scales (unmarried) to me well known and they acknowledged that they executed the foregoing instrument as their own free act and deed.

Notary Public
Hennepin County, Minnesota.

I hereby certify that I have surveyed and platted the property described on this plat as "Pleasant View Addition to Fridley Park" and have placed a stone post at the South West corner of Block A from which to make future surveys. All distances are given in feet and decimals thereof. Surveyed in May 1887

D. W. Ross
Civil Engineer

State of Minnesota } S.S.
County of Hennepin }

On this 12 day of May A. D. 1887 before me personally appeared D. W. Ross to me well known and he acknowledged that he executed the foregoing instrument as his own free act and deed.

Robert S. Cornphill
Notary Public
Hennepin County, Minnesota.

Copies sold and witnessed
May 14th 1887
G. W. [Signature]
County Auditor

[Handwritten notes and signatures at the bottom of the page]