


PLYMOUTH

Anoka County Minnesota

Scale 200 feet to the inch.

Haycock Bros
Surveyors. 1884.

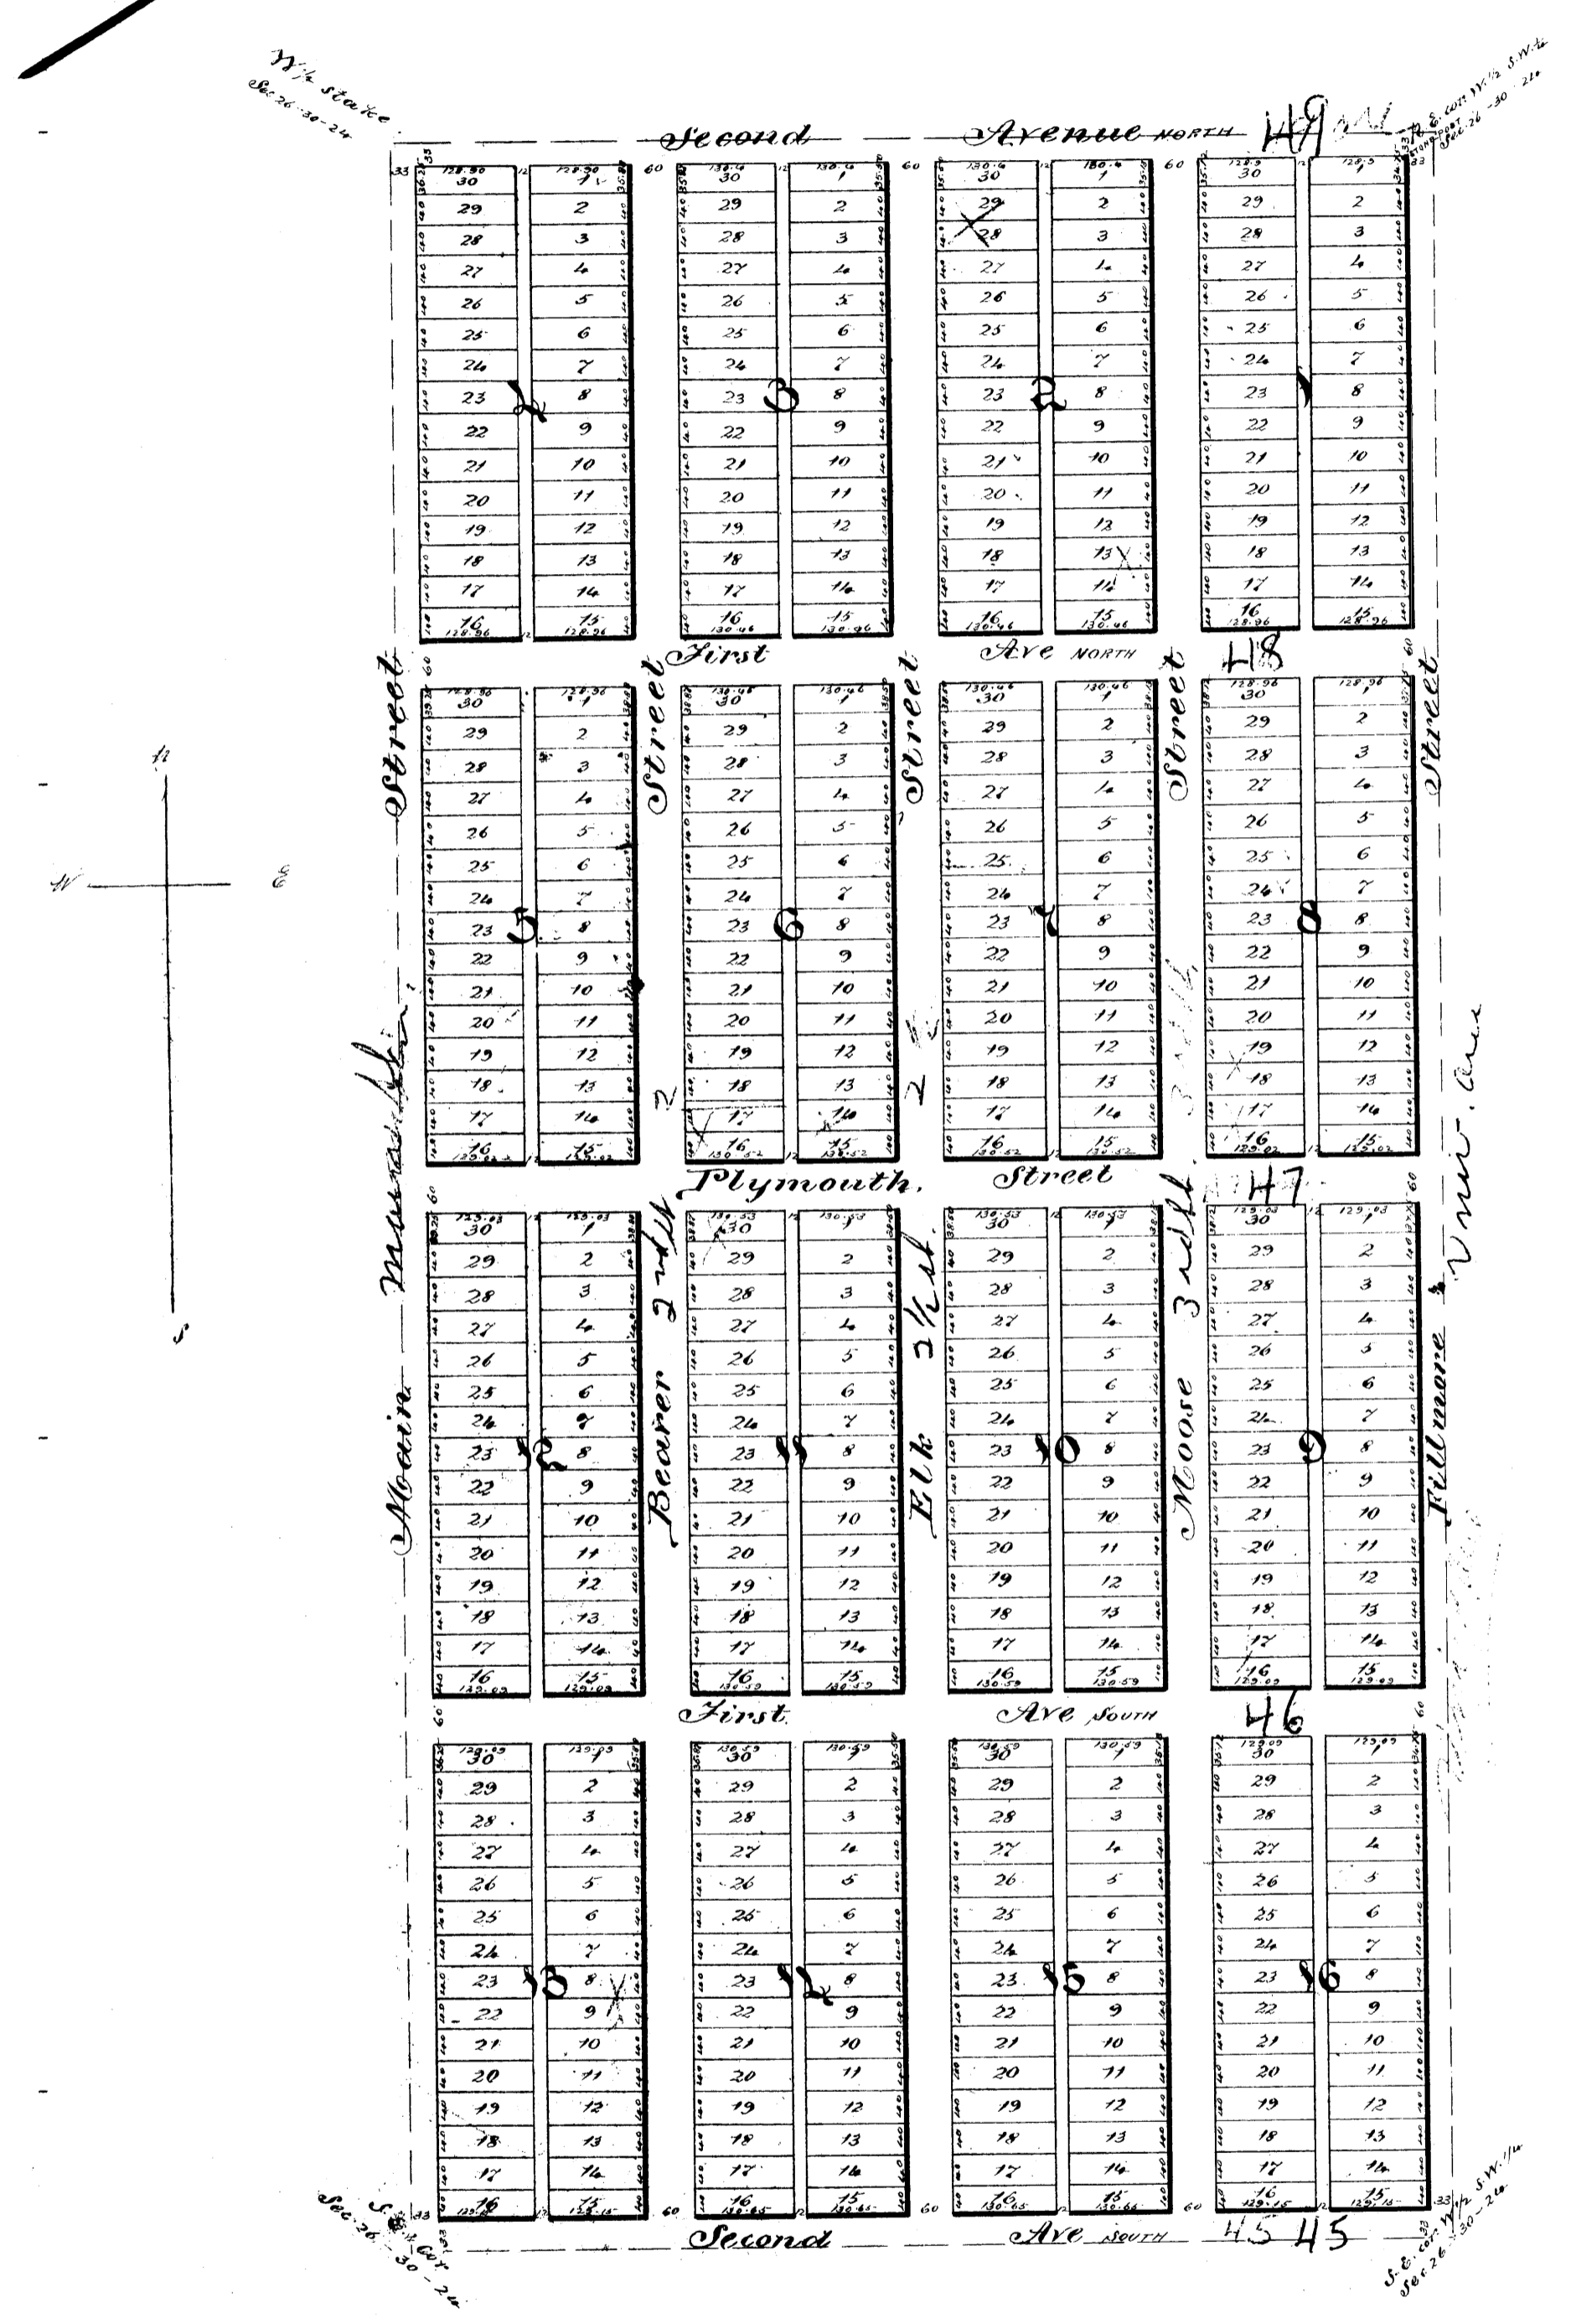

Know all men by these presents that we Samuel H. Wood and Ellen D. Wood his wife owners and proprietors of the West half of the South West quarter (W 1/2 S W 1/4) of Section Twenty six (26) Town Thirty (30) Range Twenty four (24) in Anoka County, Minnesota. Have caused the same to be surveyed and platted as "Plymouth" as shown by the above plat, and that we hereby donate and dedicate to the public use for ever all the streets and alleys as therein shown. In witness whereof we have hereunto set our hands and seals the 29th day of May A. D. 1884

In the presence of
W. J. Haycock
Chas. J. Wood,

Samuel H. Wood *[Signature]*
Ellen D. Wood *[Signature]*

State of Minnesota }
County of Hennepin } I do hereby certify that on this 22nd day of June A. D. 1884 personally appeared before me Samuel H. Wood and Ellen D. Wood his wife to me known to be the same persons described in and who executed the foregoing instrument of dedication and they each acknowledged that they executed the same as their free act and deed.

W. J. Haycock, Notary Public
Hennepin County Minnesota *[Signature]*

We hereby certify that we have surveyed the land described in the following instrument of dedication and divided the same into blocks and lots as shown by the above plat. That said plat correctly represents said survey and division. That the blocks and lots are numbered in progressive numbers as therein shown. That the width and length of all lots, and the width of all streets and alleys are representative in feet and decimals of feet, and that we have set at the North East corner of block one (1) as shown on said plat a stone post from which to make further surveys.

W. J. Haycock
Surveyors

State of Minnesota }
County of Hennepin } I do hereby certify that on this 29th day of May A. D. 1884 personally appeared before me W. J. Haycock to me known to be the persons described in and who executed the foregoing surveyors certificate and they acknowledged that they executed the same as their free act and deed.

Isaac A. Barnes, Notary Public
Hennepin County Minnesota *[Signature]*

Register of Deeds Office }
Anoka County, Minn. } I hereby certify that this plat was filed in this office for record June 24th A. D. 1884 at 11 a. m. and was duly recorded in Book 11 of Plats

C. S. Green
Register of Deeds
Anoka Co. Minn. *[Signature]*

Register of Deeds Office }
Anoka County Minn. } I hereby certify this plat to be a true and correct copy and transcript of the original plat of "Plymouth" as the same is recorded in this office.

A. W. Lippitt
Register of Deeds *[Signature]*

Anoka June 3rd 1884 I certify that all taxes are paid on the land described in this plat

Geo. Godwin, Auditor
of Anoka Co. Minn. *[Signature]*