



Date of Plat	Book	Page	Date of Recording
5/20/1873	P	89	4/17/1878 (extension of lots)
5/1/1873	P	503	3/22/1890 (16' alley)

Information on lots 1-13 & Alley in Block 1

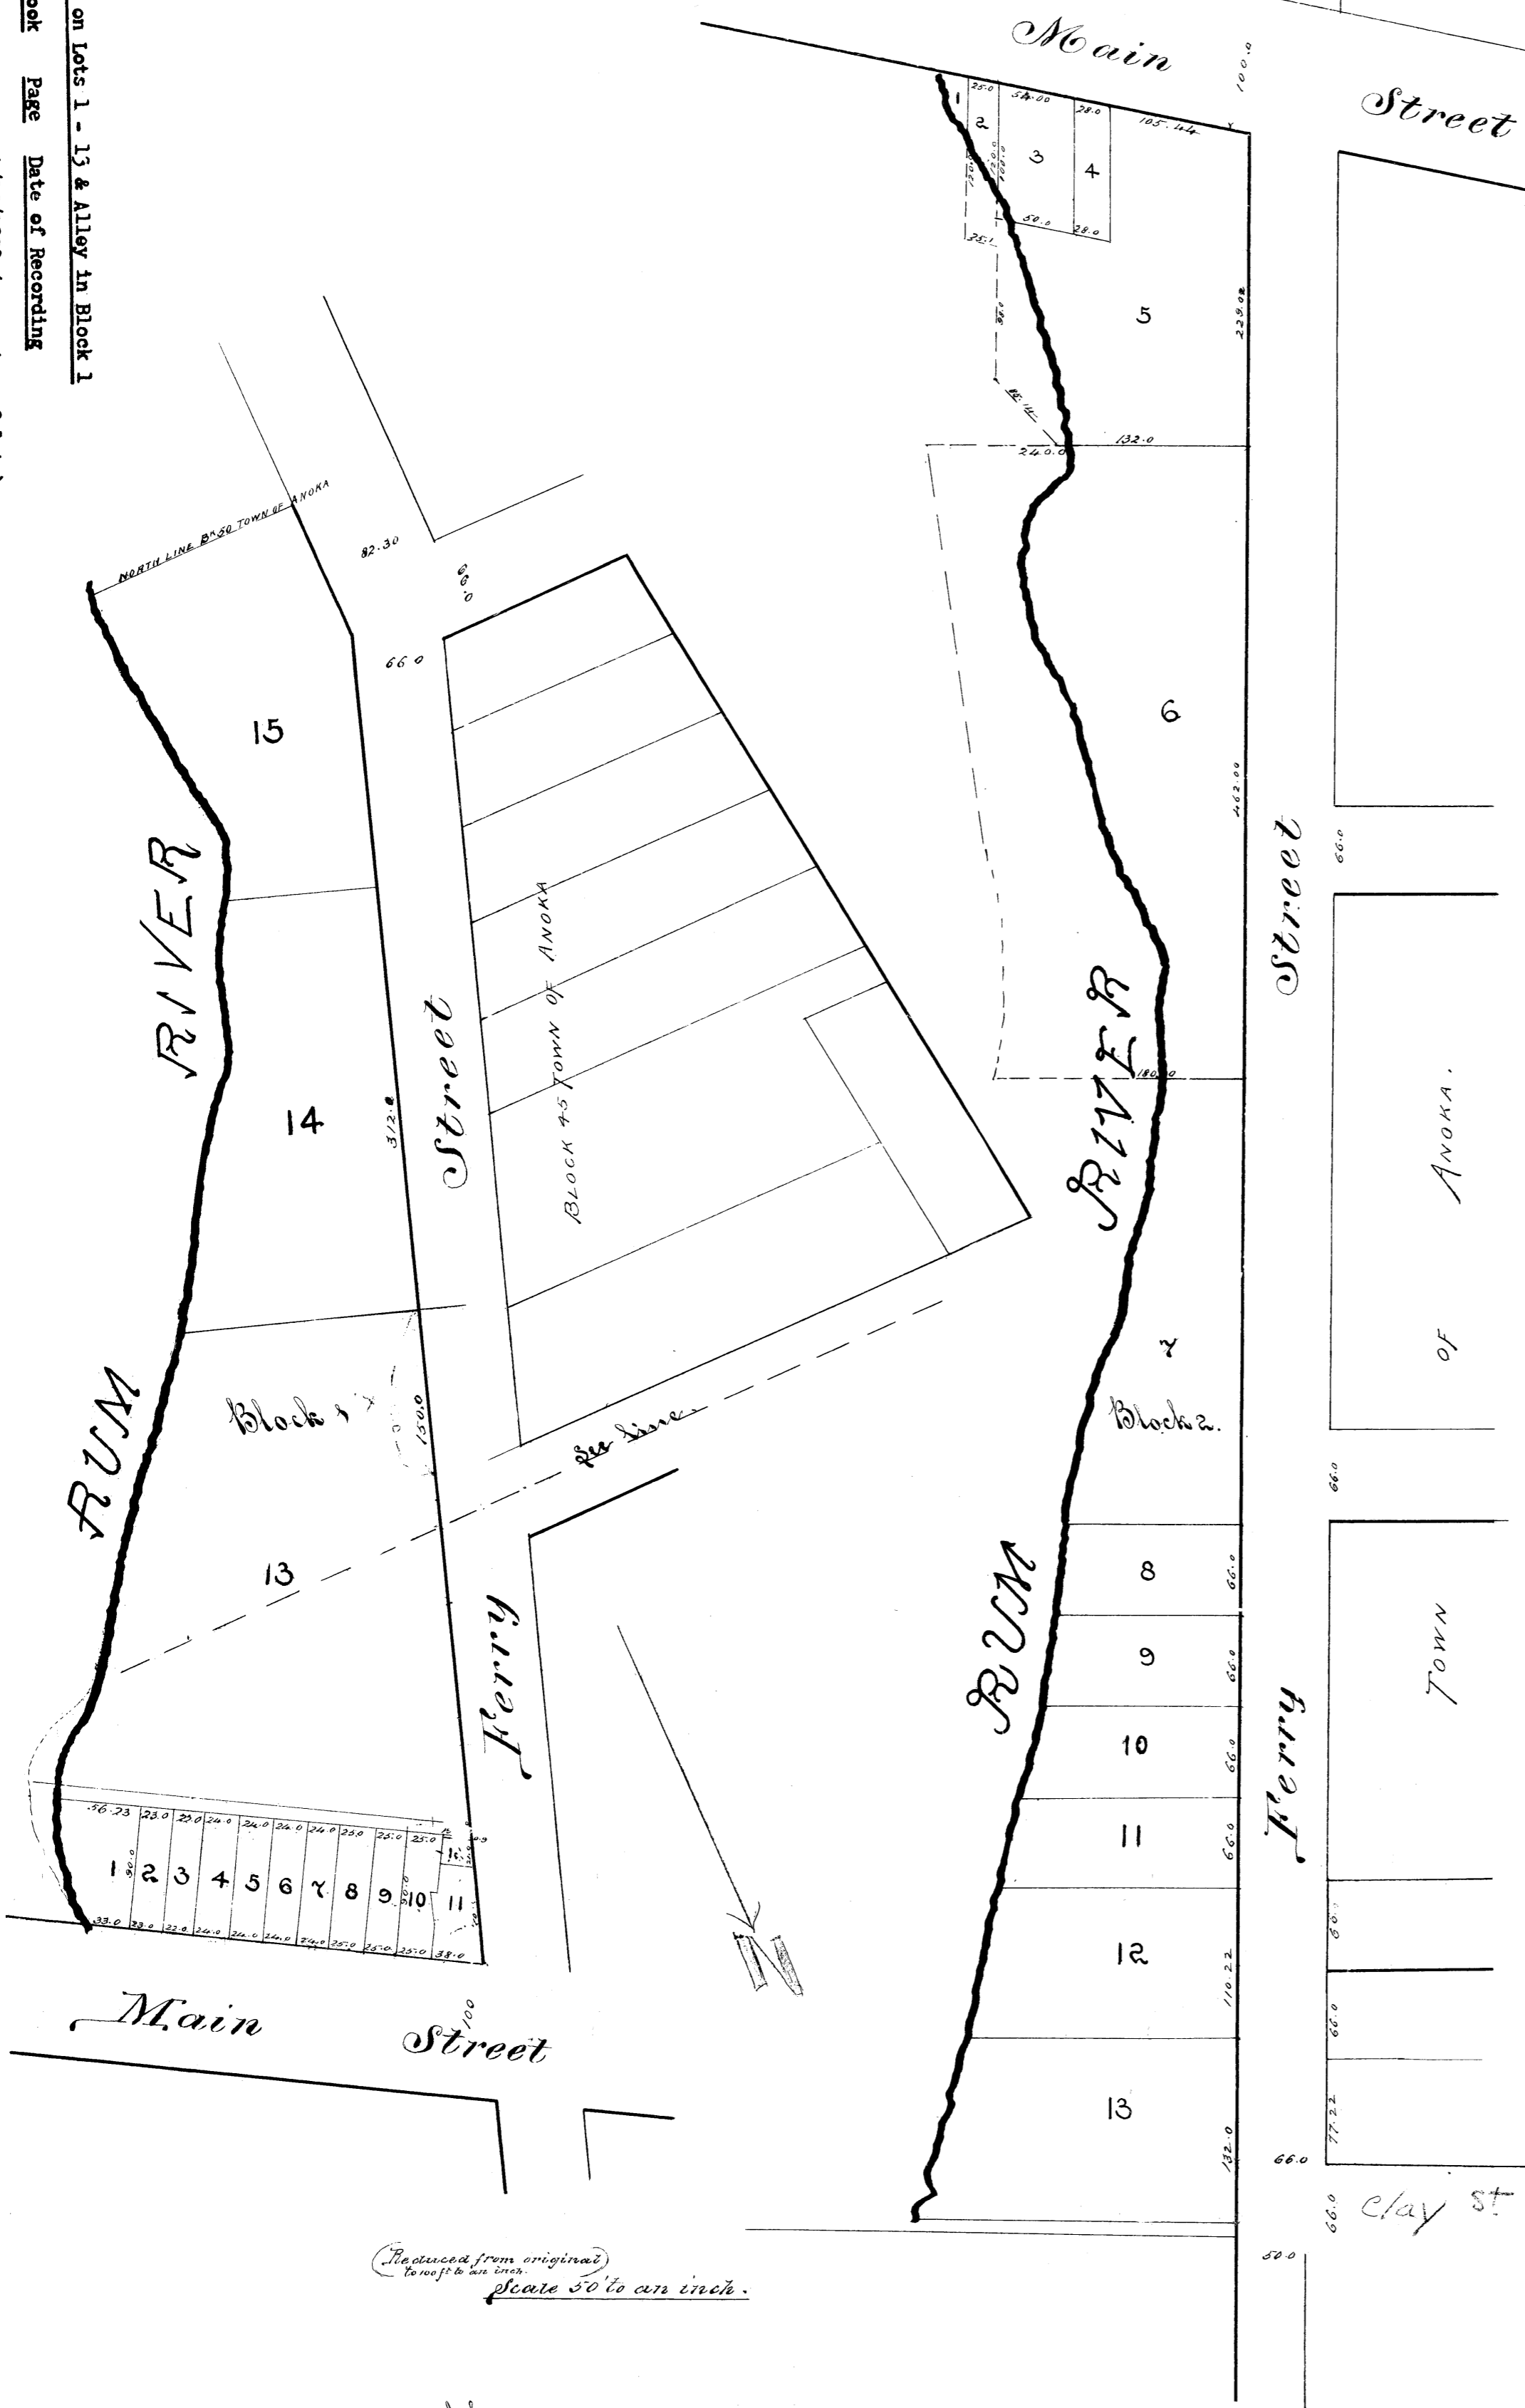

(Reduced from original)  
Scale 50 to an inch.

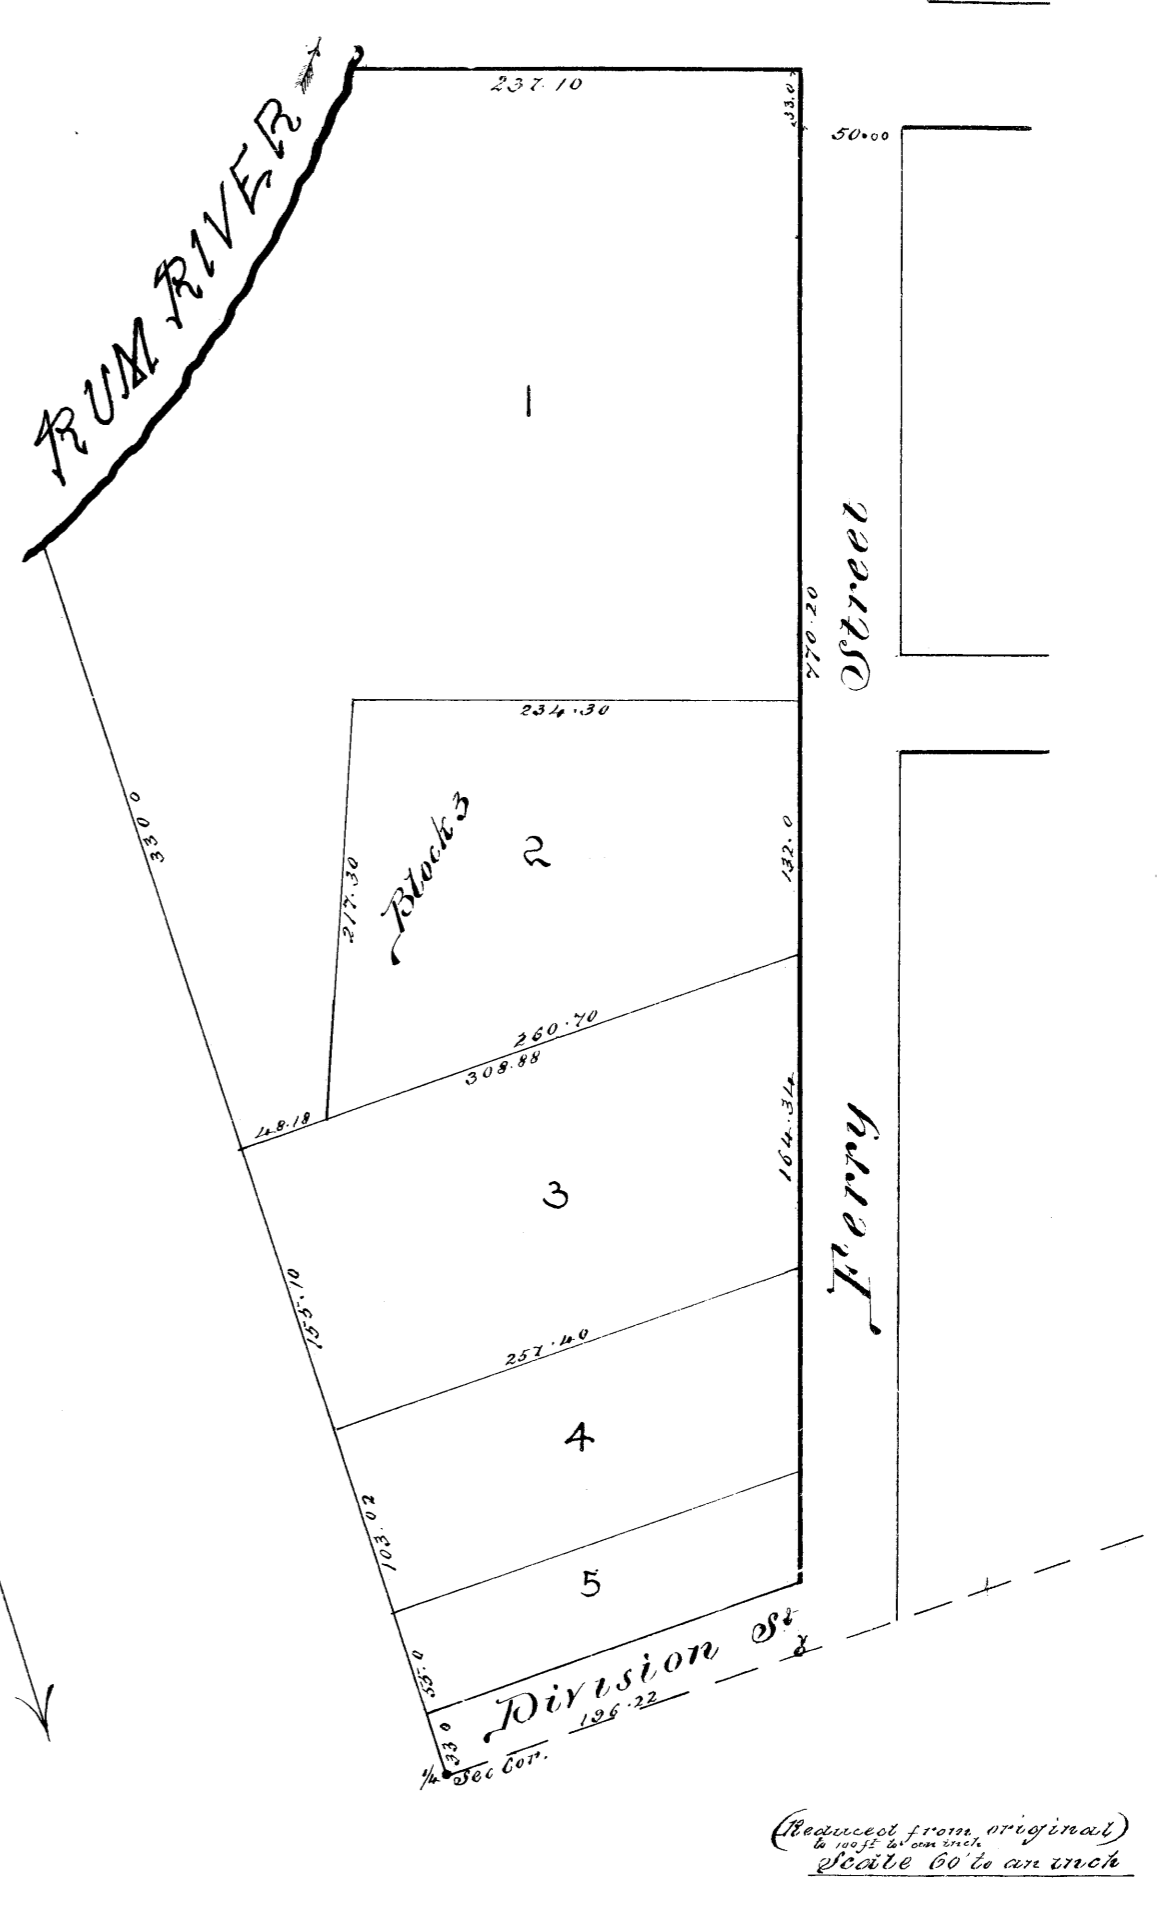

(Reduced from original)  
Scale 60 to an inch.

Map of  
a survey of a portion  
of the

# TOWN OF ANOKA

made under direction of the County Auditor  
and

under Section 108 of an act approved March 7<sup>th</sup> 1878.

by A. A. Allard  
MAY 1878.

I, O. L. Cutter Auditor of Anoka County, Minnesota do hereby certify that A. A. Allard Deputy Surveyor of Anoka County at my request resurveyed and platted a part of the Town of Anoka, Minnesota as shown by this map in pursuance of Section 108 of an act of the Legislature of the State of Minnesota entitled an act to provide for the assessment and collection of taxes approved March 7<sup>th</sup> 1878.

O. L. Cutter Auditor  
Anoka Co. Minn.

State of Minnesota }  
County of Anoka }  
Be it remembered that on this 4<sup>th</sup> day of June A.D. 1878 personally appeared before me O. L. Cutter Auditor of Anoka County, Minnesota to me well known to be the same person who executed the foregoing certificate and he acknowledged that he executed the same

A. H. Hillen, Register of Deeds  
Anoka Co. Minn.

Office of Register of Deeds I hereby certify that this map  
Anoka County, Minnesota. was filed in this office for record  
on the 11<sup>th</sup> day of June A.D. 1878  
and was duly recorded in book 'A' of Town plats

A. H. Hillen Register of Deeds

I hereby certify that this is a true plat of a survey of a portion of the town of Anoka as appears from records in the office of Register of Deeds and from actual surveys by me.  
May 1878

A. A. Allard Surveyor

Office of Register of Deeds I hereby certify that this is a  
Anoka County, Minnesota. true and correct copy and transcript  
of the original plat of a survey  
of a portion of the town of Anoka, made by A. A. Allard, and  
filed in this office January 11<sup>th</sup> 1878.

A. W. Gilpatrick  
Register of Deeds April 1880