



60  
6TH STREET NE  
60

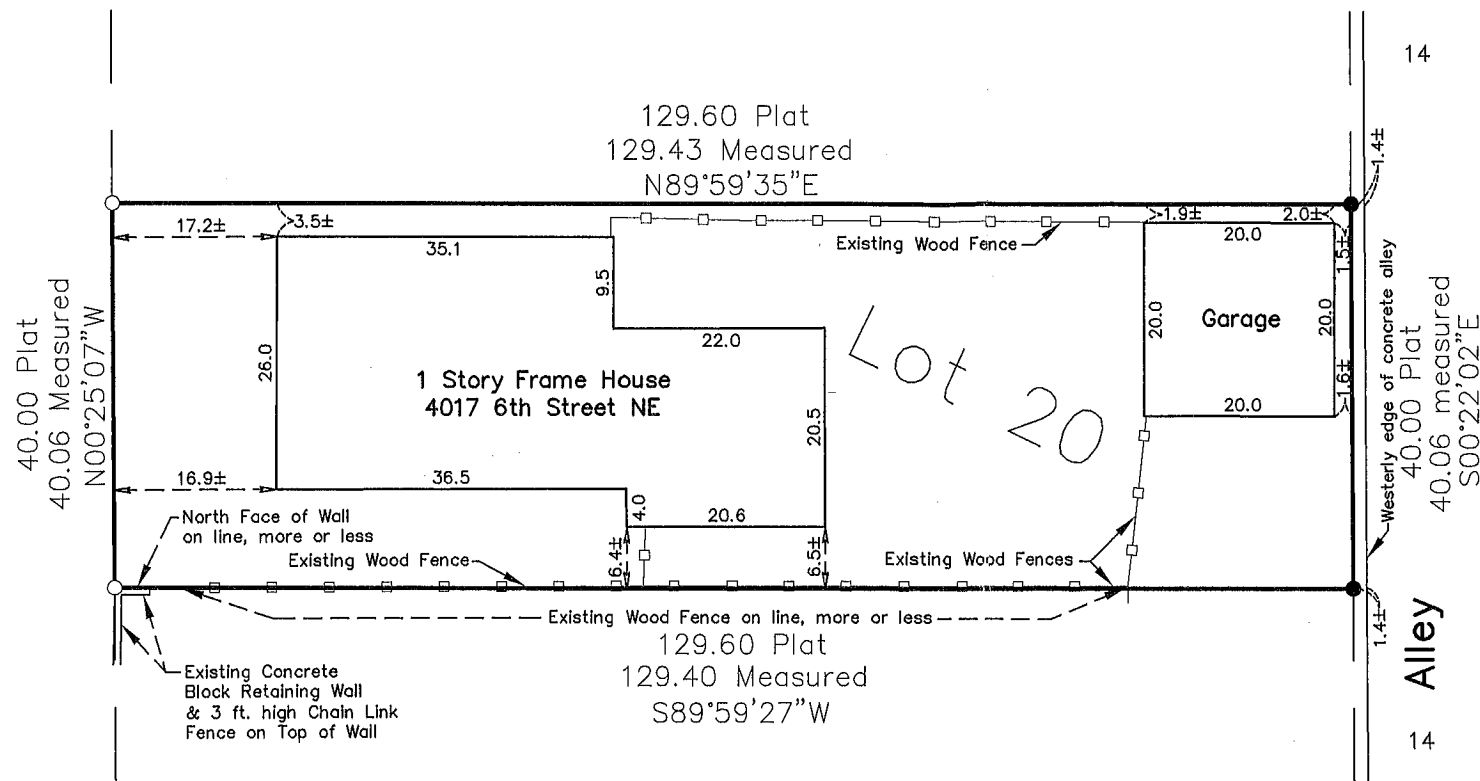

Lot 20, Block 53, COLUMBIA HEIGHTS ANNEX  
TO MINNEAPOLIS, Anoka County, Minnesota.  
P.I.N. 35-30-24-31-0075

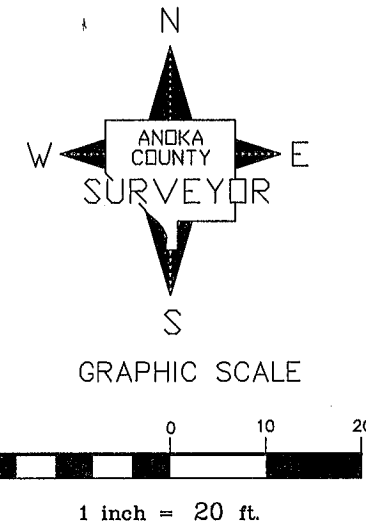

- Bearing System Is Assumed.
- Denotes Found Iron Monument.
  - Denotes Iron Pipe Set Marked By Anoka Co. Surv.

I hereby certify that this survey, plan or report was prepared by me or under my direct supervision and that I am a duly Licensed Land Surveyor under the laws of the State of Minnesota.

*Larry D. Houm*  
LARRY D. HOUM

Date JULY 31, 2009 License No. 18165

<b>ANOKA COUNTY SURVEYOR'S OFFICE</b>	
2100 3RD AVENUE NORTH, ROOM 224 ANOKA, MN. 55303 763-323-5511	
<b>BOUNDARY SURVEY</b> for ANOKA COUNTY <b>COMMUNITY DEVELOPMENT</b>	
DATE : JULY 31, 2009	SHEET 1 OF 1 SHEET

Original