
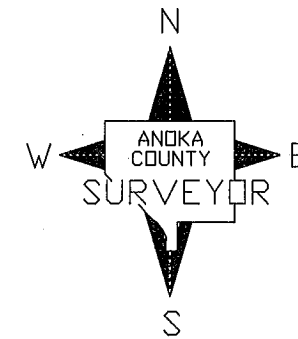


60

JACKSON STREET NE

60

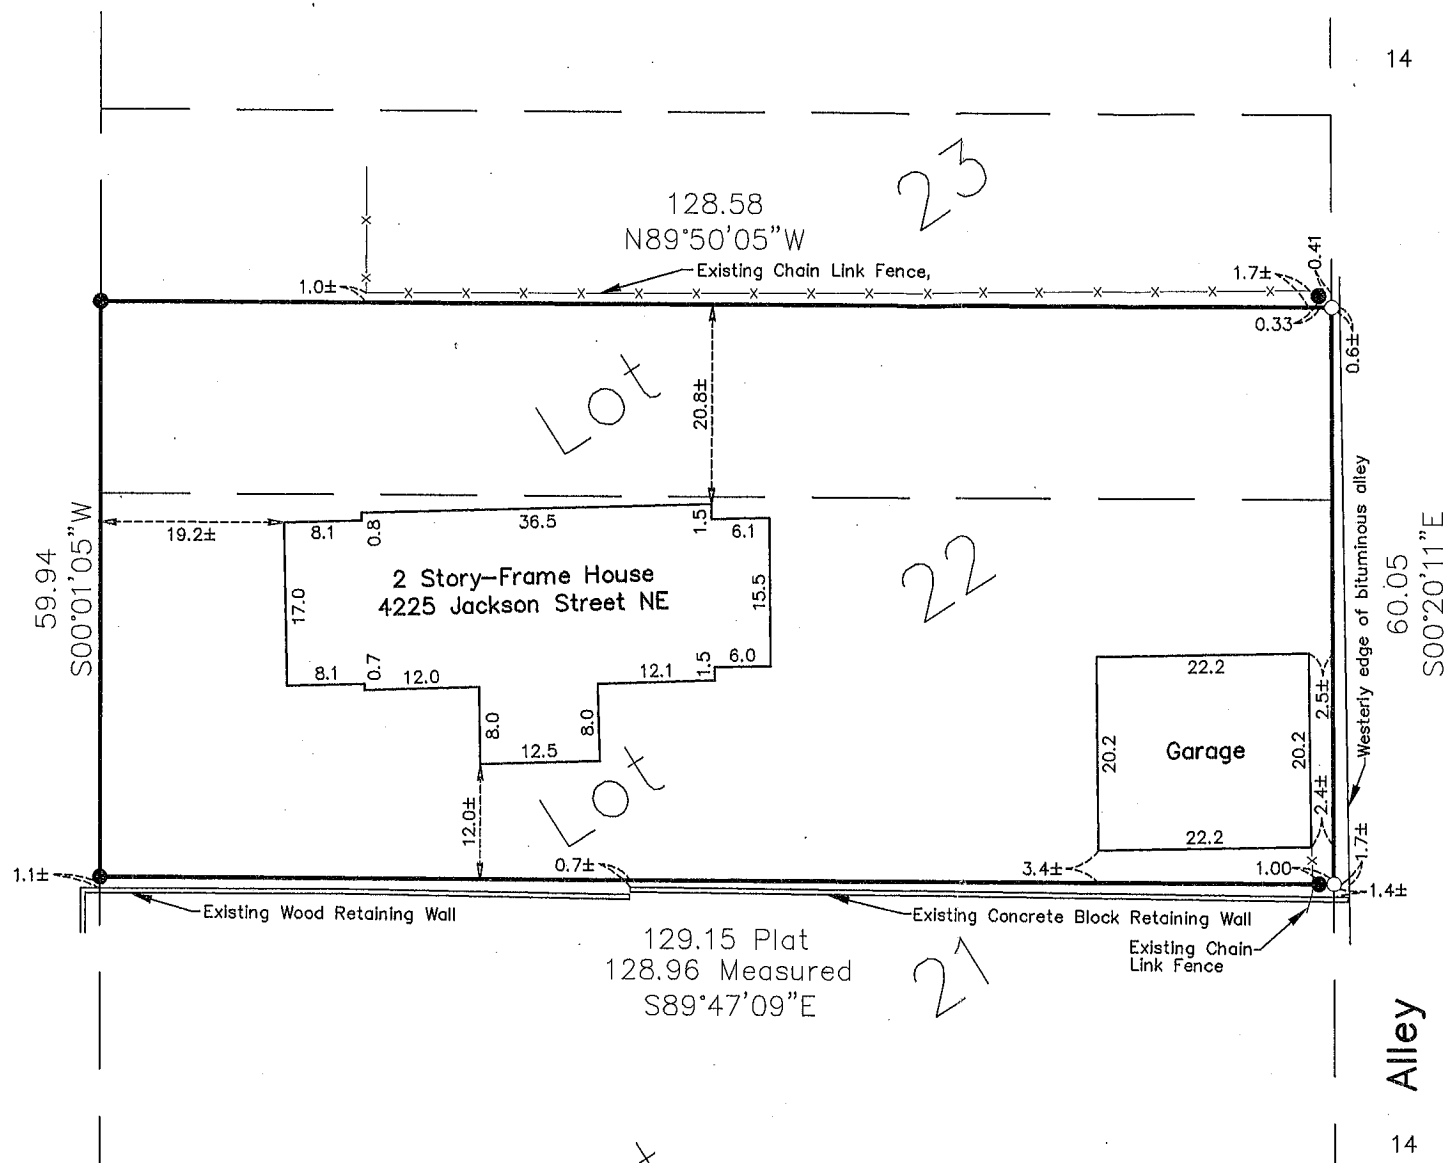

GRAPHIC SCALE



1 inch = 20 ft.

Bearing System Is Assumed.

- Denotes Found Iron Monument.
- Denotes Iron Pipe Set Marked By Anoka Co. Surv.

I hereby certify that this survey, plan or report was prepared by me or under my direct supervision and that I am a duly Licensed Land Surveyor under the laws of the State of Minnesota.

Larry D. Houm
LARRY D. HOUM

Date SEPT. 23, 2009 License No. 18165

Lot 22, Lot 23, except the North 20 feet front and rear thereof, all in Block 36, COLUMBIA HEIGHTS ANNEX TO MINNEAPOLIS, Anoka County, Minnesota. P.I.N. 35-30-24-14-0066

ANOKA COUNTY SURVEYOR'S OFFICE

2100 3RD AVENUE NORTH, ROOM 224
ANOKA, MN. 55303 763-323-5511

BOUNDARY SURVEY
for ANOKA COUNTY
COMMUNITY DEVELOPMENT

DATE : SEPTEMBER 23, 2009

SHEET 1 OF 1 SHEET

Original